
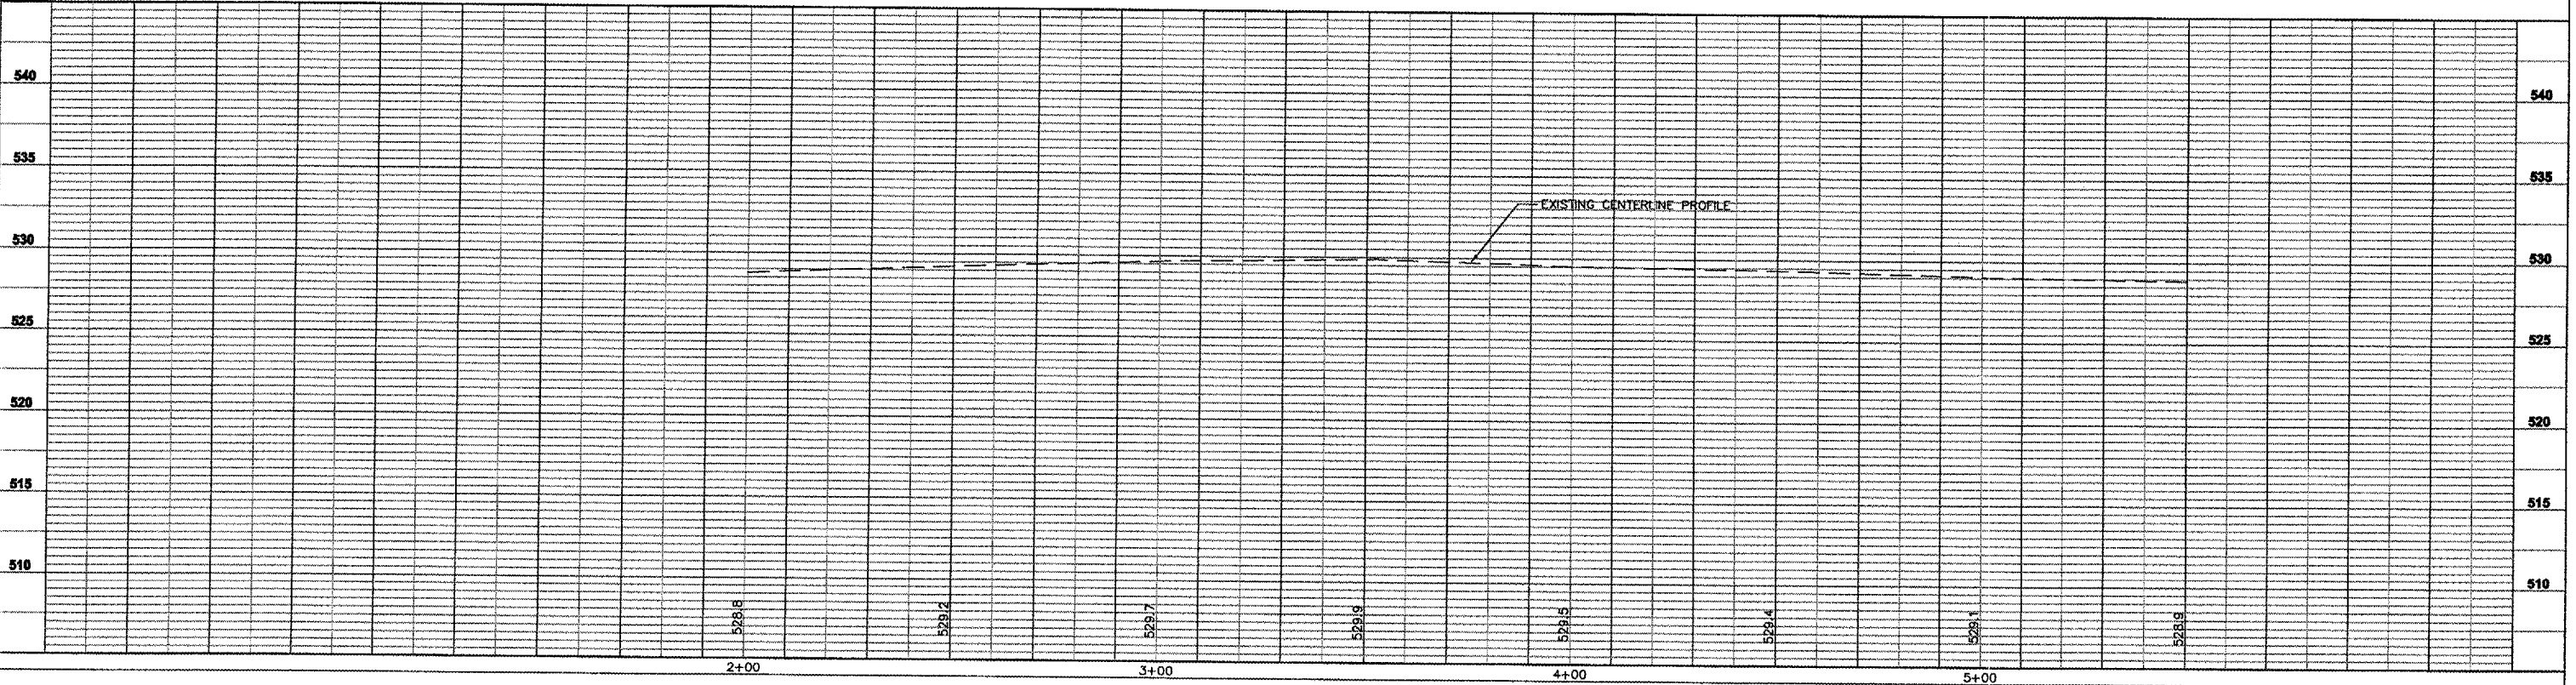
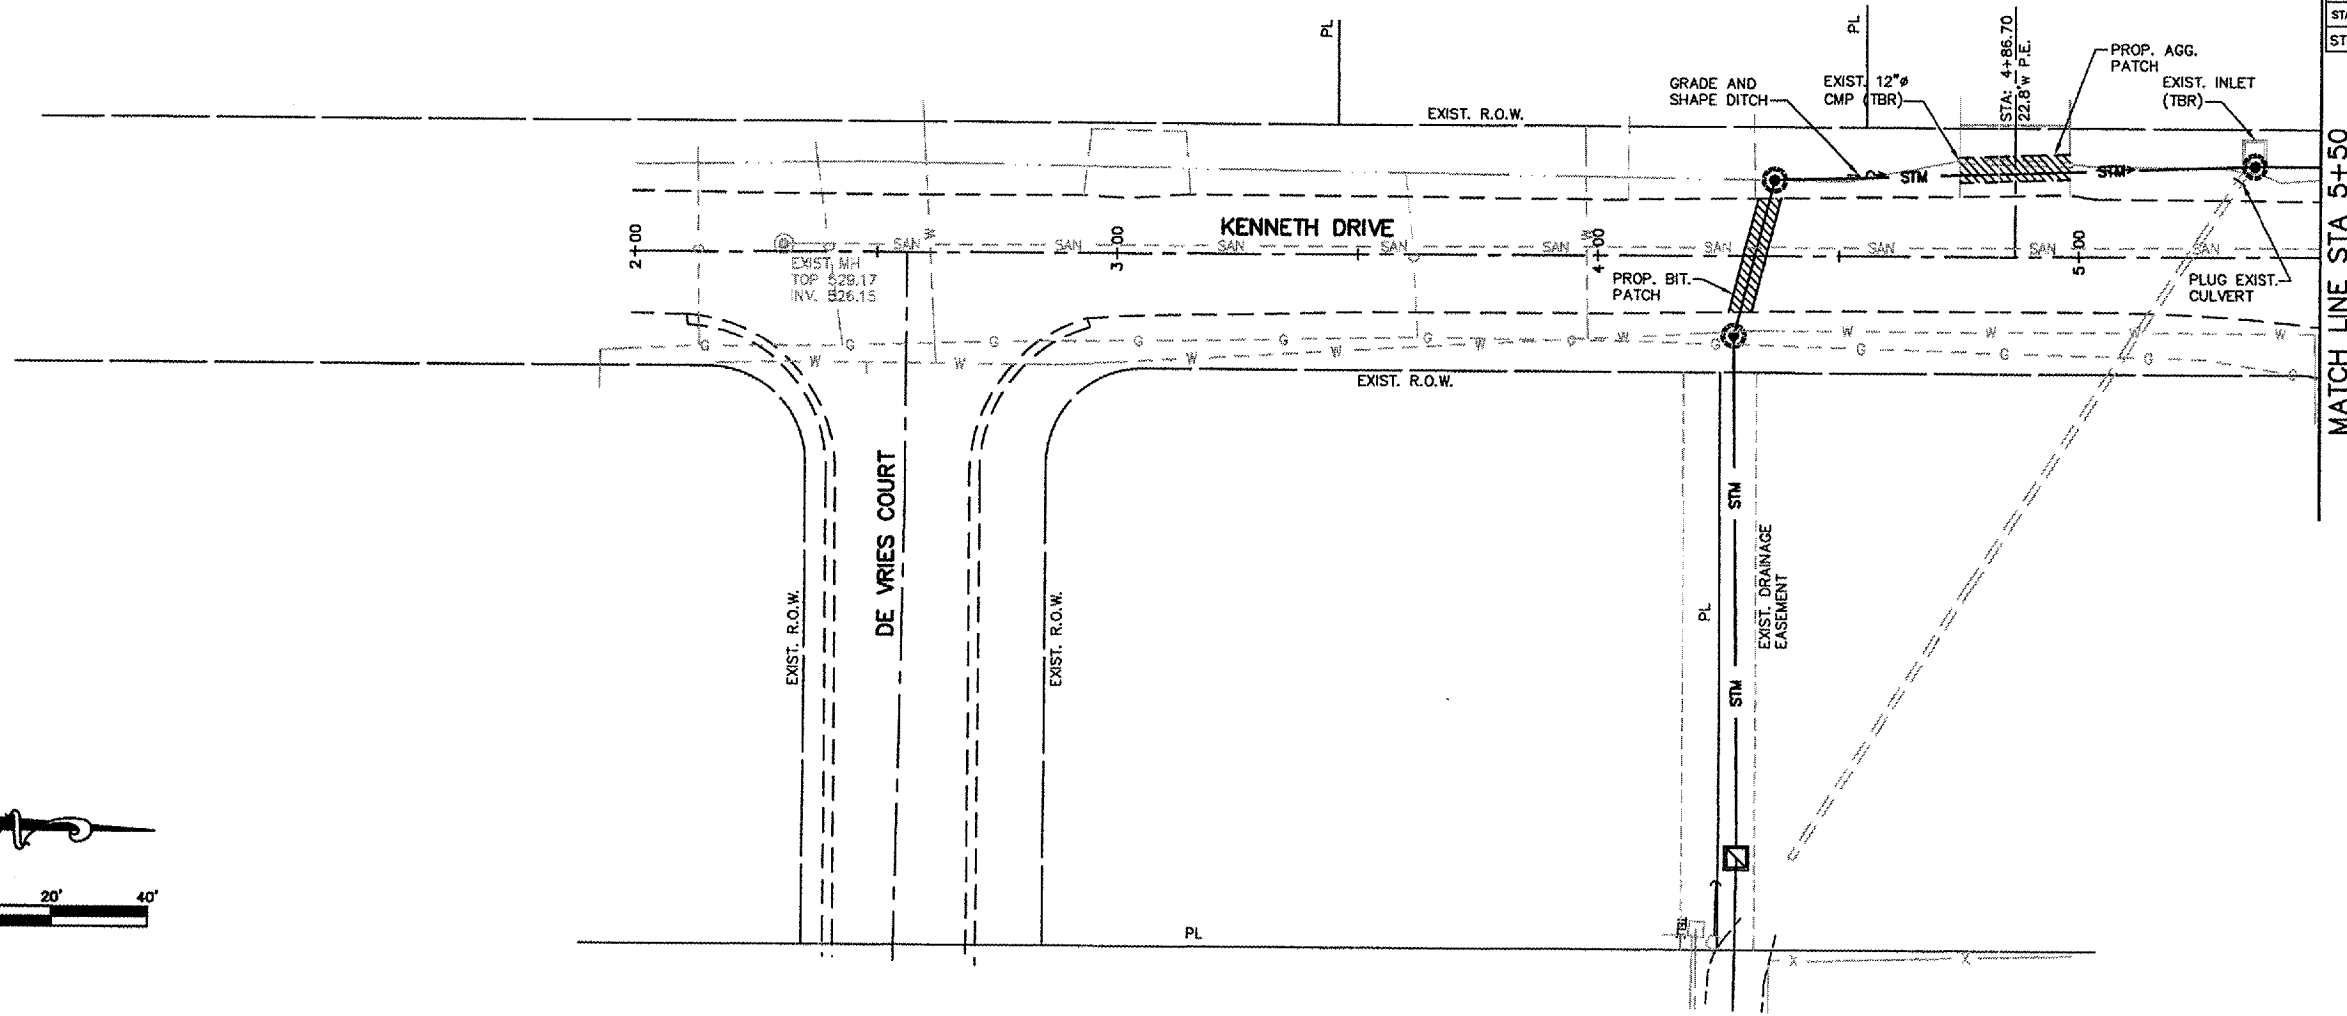


P:\00139a\dwg\00139AH06.dwg 10/25/2005 4:21:32 PM CST

FILE NO.	SECTION	COUNTY	SHEET NO.	TOTAL SHEETS
9397	01-00022-00-RP	MADISON	72	20

STA 34+00 TO STA 36+75.00
 STREET PLAN AND PROFILE
 CONTRACT NO. 97269

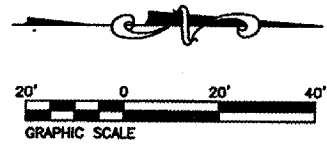

MATCH LINE STA 5+50