


FILE NO.	SECTION	COUNTY	TOTAL SHEETS	SHEET NO.
9387	01-00022-00-RP	MADISON	72	23
STA. 10+00		TO STA. 15+00		

TEMPORARY EROSION CONTROL

CONTRACT NO. 97269

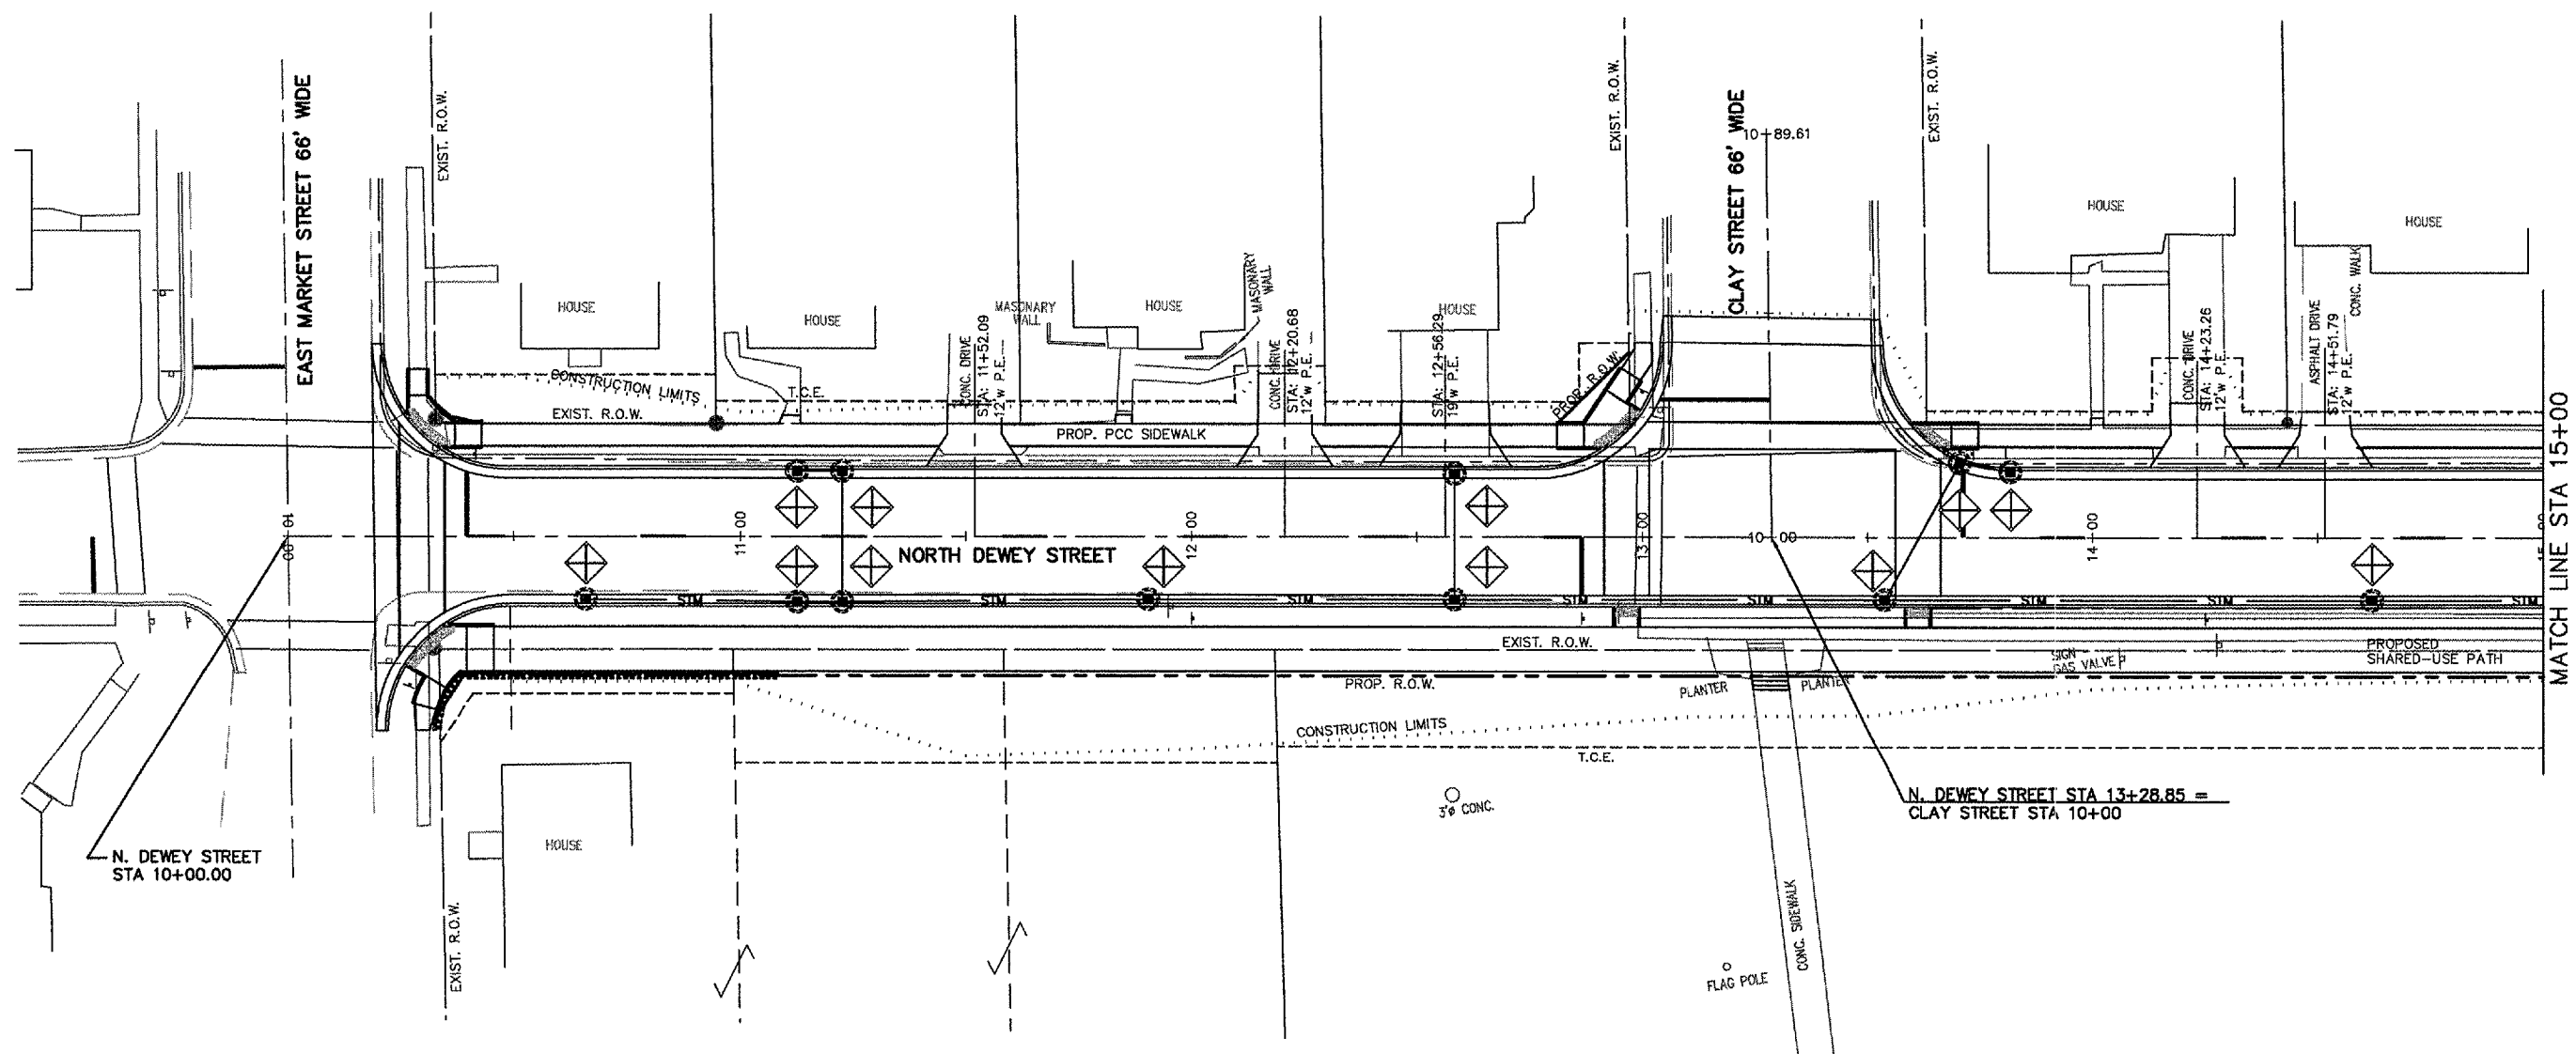

TEMPORARY EROSION CONTROL ITEMS

- | | | |
|---|---------------------------|--|
| ① | TEMPORARY DITCH CHECK | |
| ② | INLET & PIPE PROTECTION | |
| ③ | PERIMETER EROSION BARRIER | |

