


| PAV. SURF. | SECTION | COUNTY | TOTAL SHEETS | SHEET NO. |
|---------------------------|----------------|---------------|--------------|-----------|
| 9397 | 01-00022-00-RP | MADISON | 72 | 26 |
| STA. 30+00 | | TO STA. 34+00 | | |
| TEMPORARY EROSION CONTROL | | | | |

CONTRACT NO. 97269

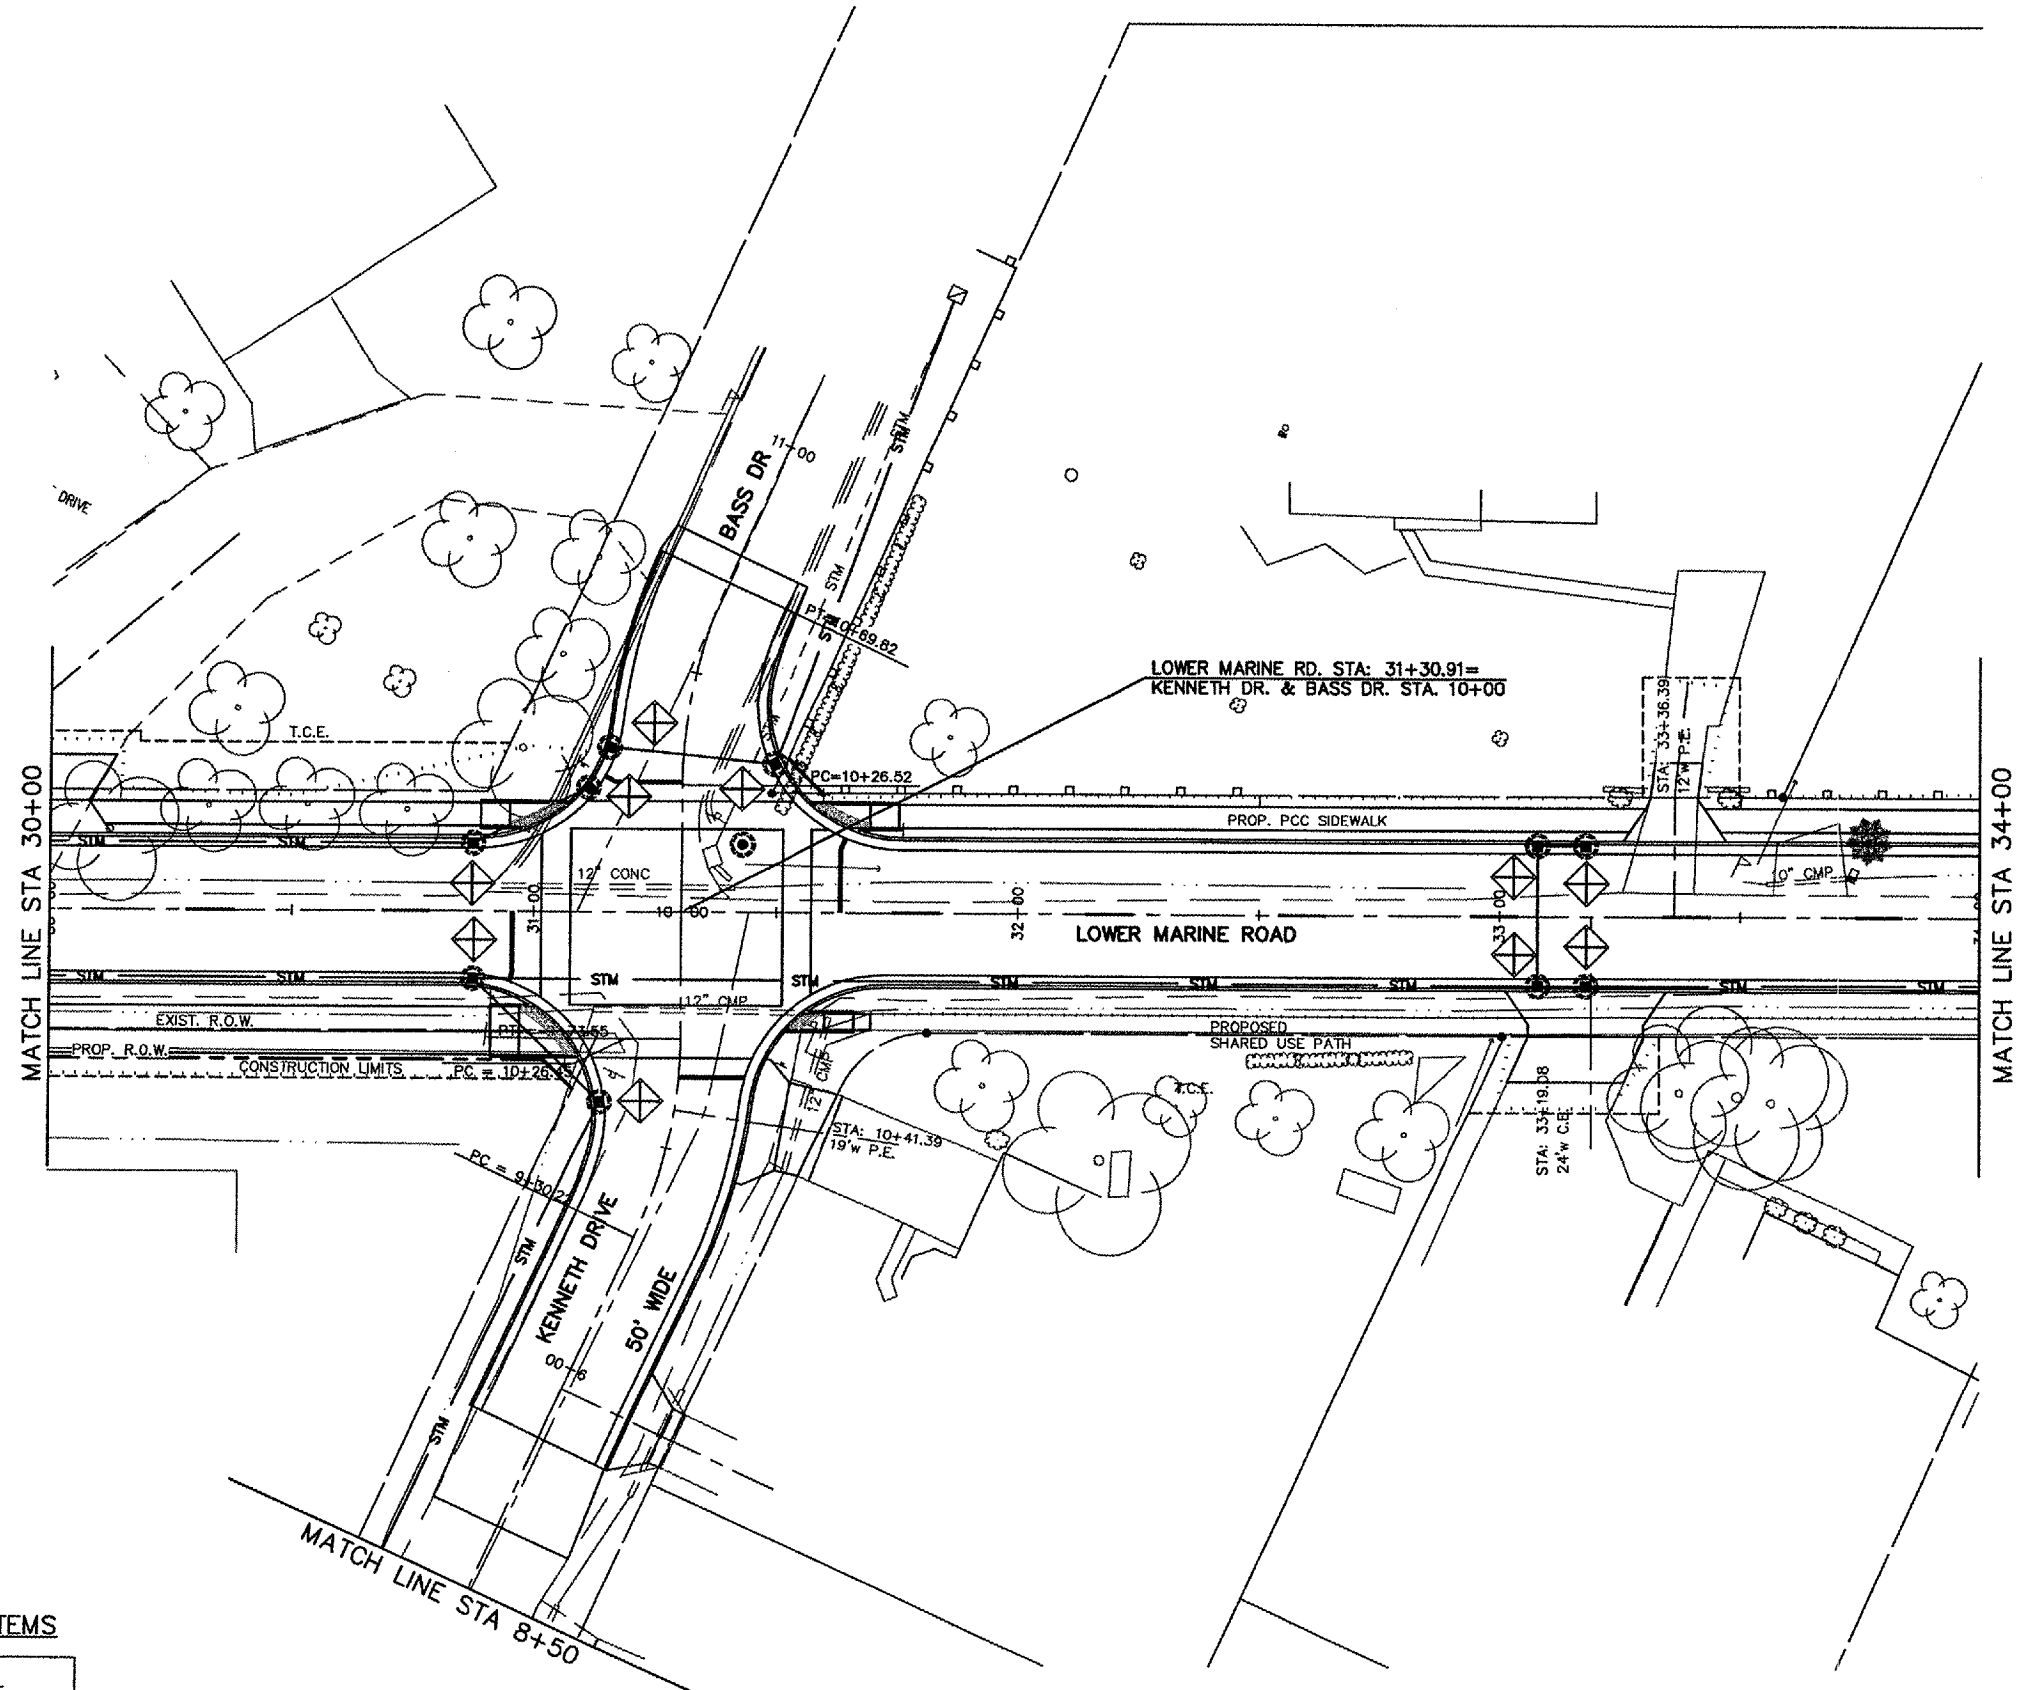

TEMPORARY EROSION CONTROL ITEMS

- ① TEMPORARY DITCH CHECK
- ② INLET & PIPE PROTECTION
- ③ PERIMETER EROSION BARRIER

