


FILE NAME	SECTION	COUNTY	TOTAL SHEETS	SHEET NO
9397	01-00022-00-RP	MADISON	72	27
STA. 34+00		TO STA. 36+75.01		
TEMPORARY EROSION CONTROL				

CONTRACT NO. 97269

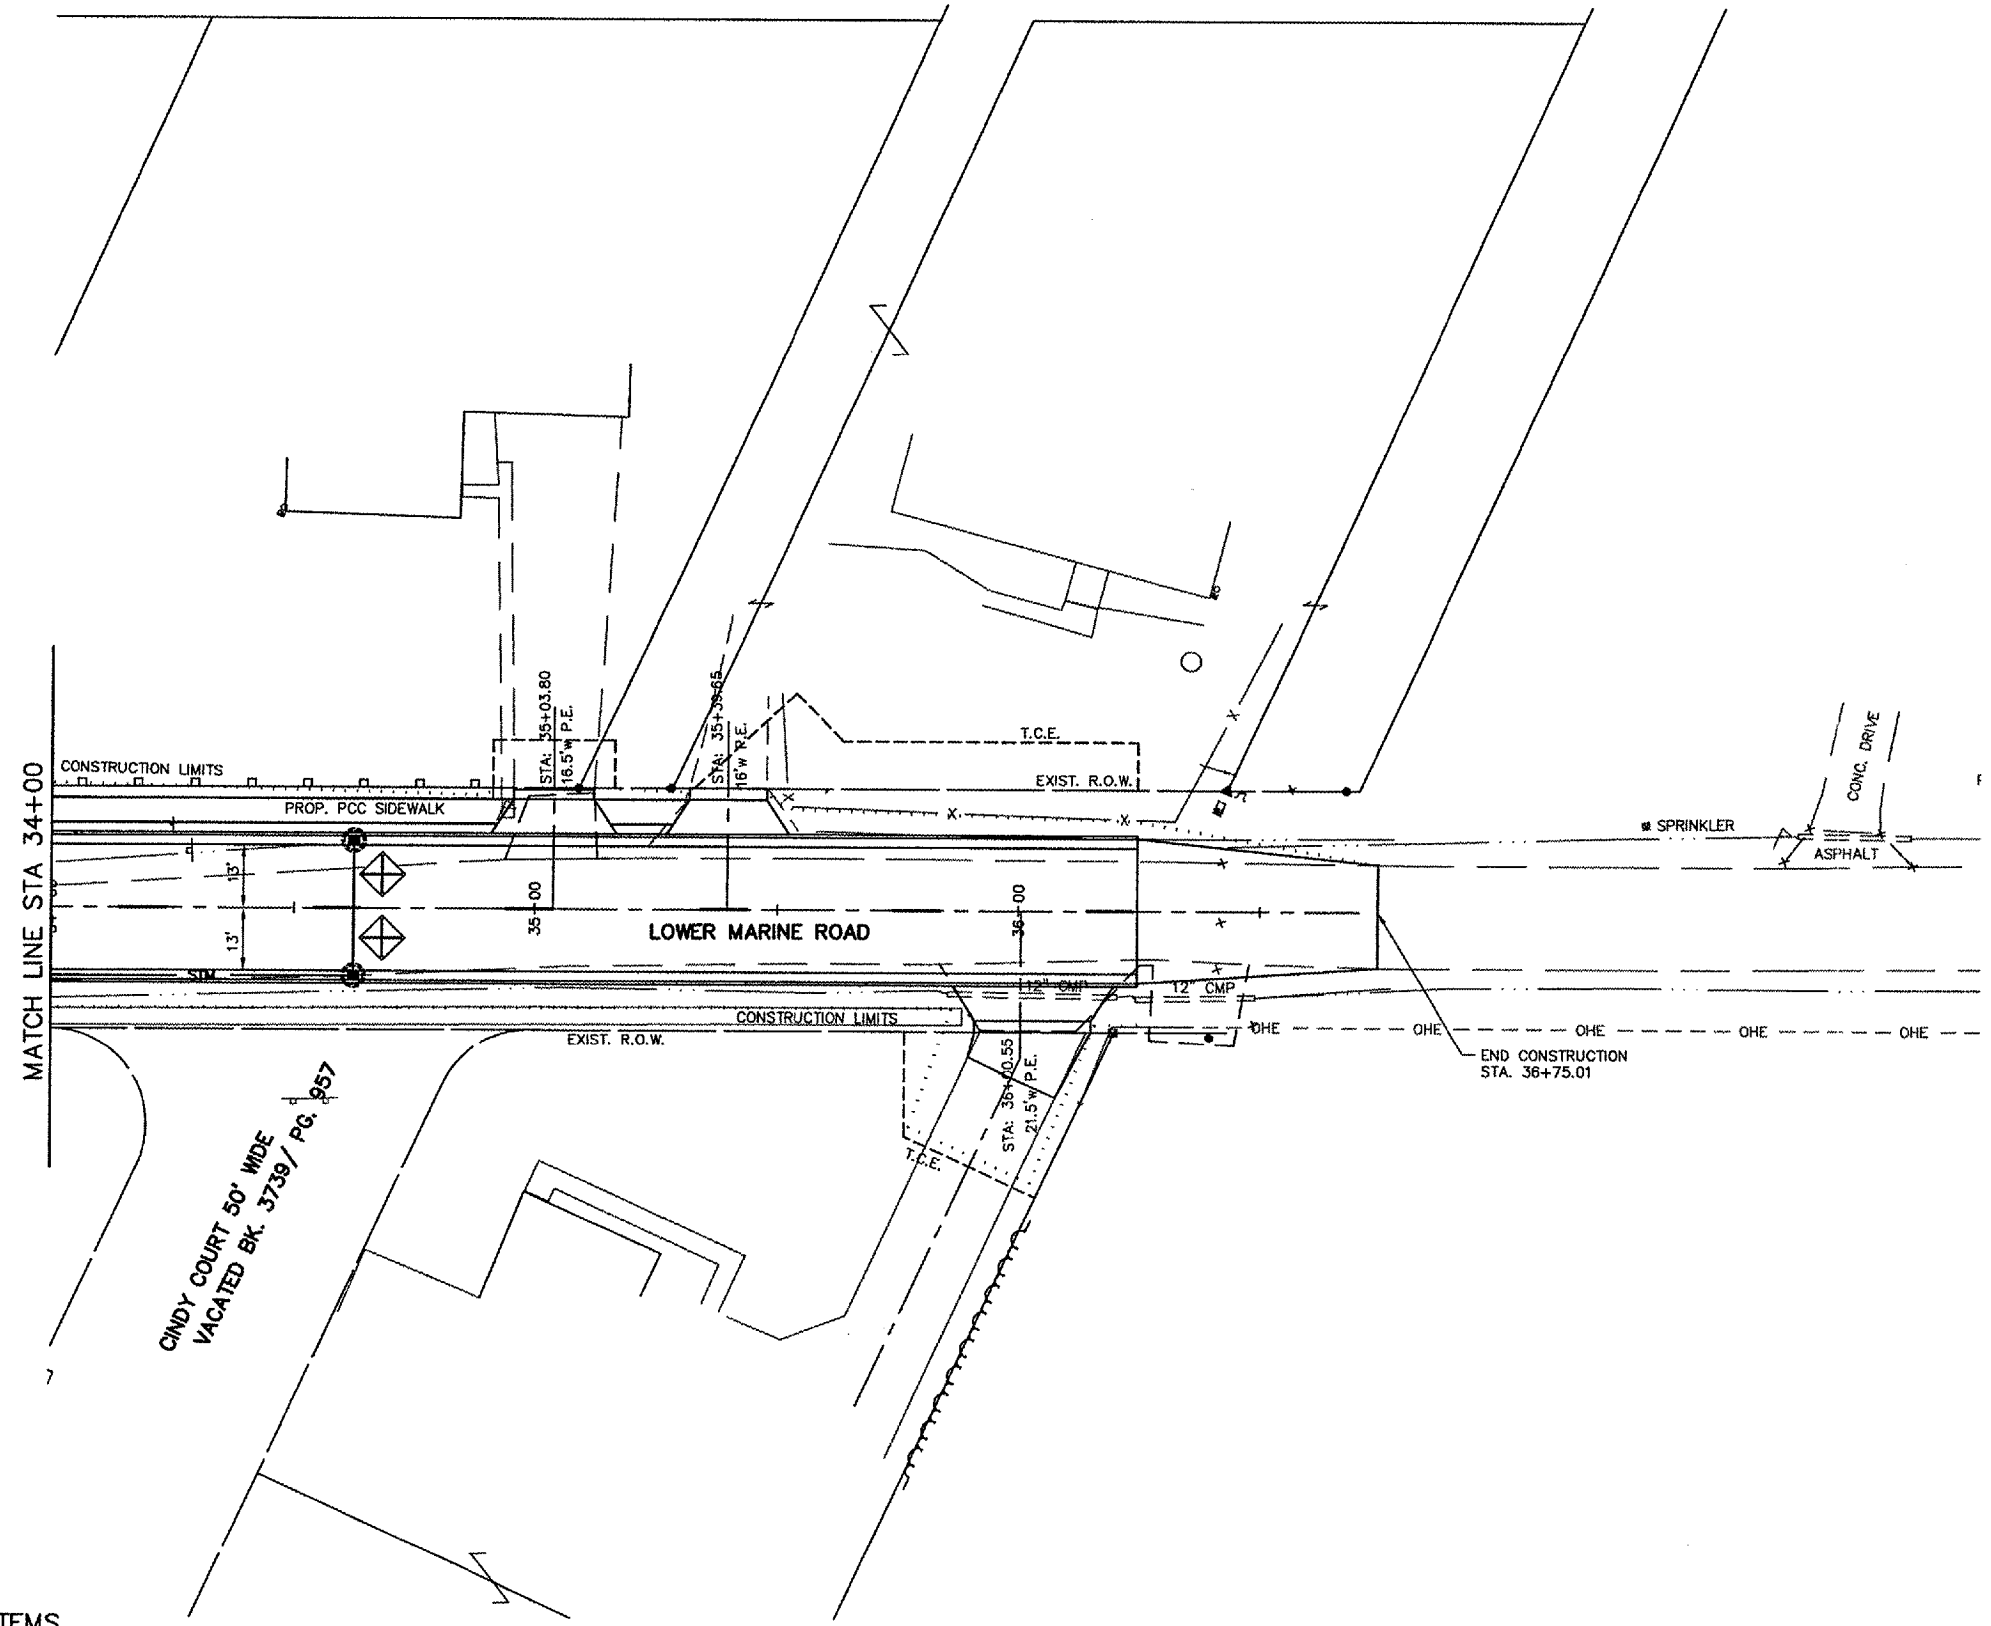

CINDY COURT 50' WIDE
VACATED BK. 3739 / PG. 957

TEMPORARY EROSION CONTROL ITEMS

- ① TEMPORARY DITCH CHECK
- ② INLET & PIPE PROTECTION
- ③ PERIMETER EROSION BARRIER

