
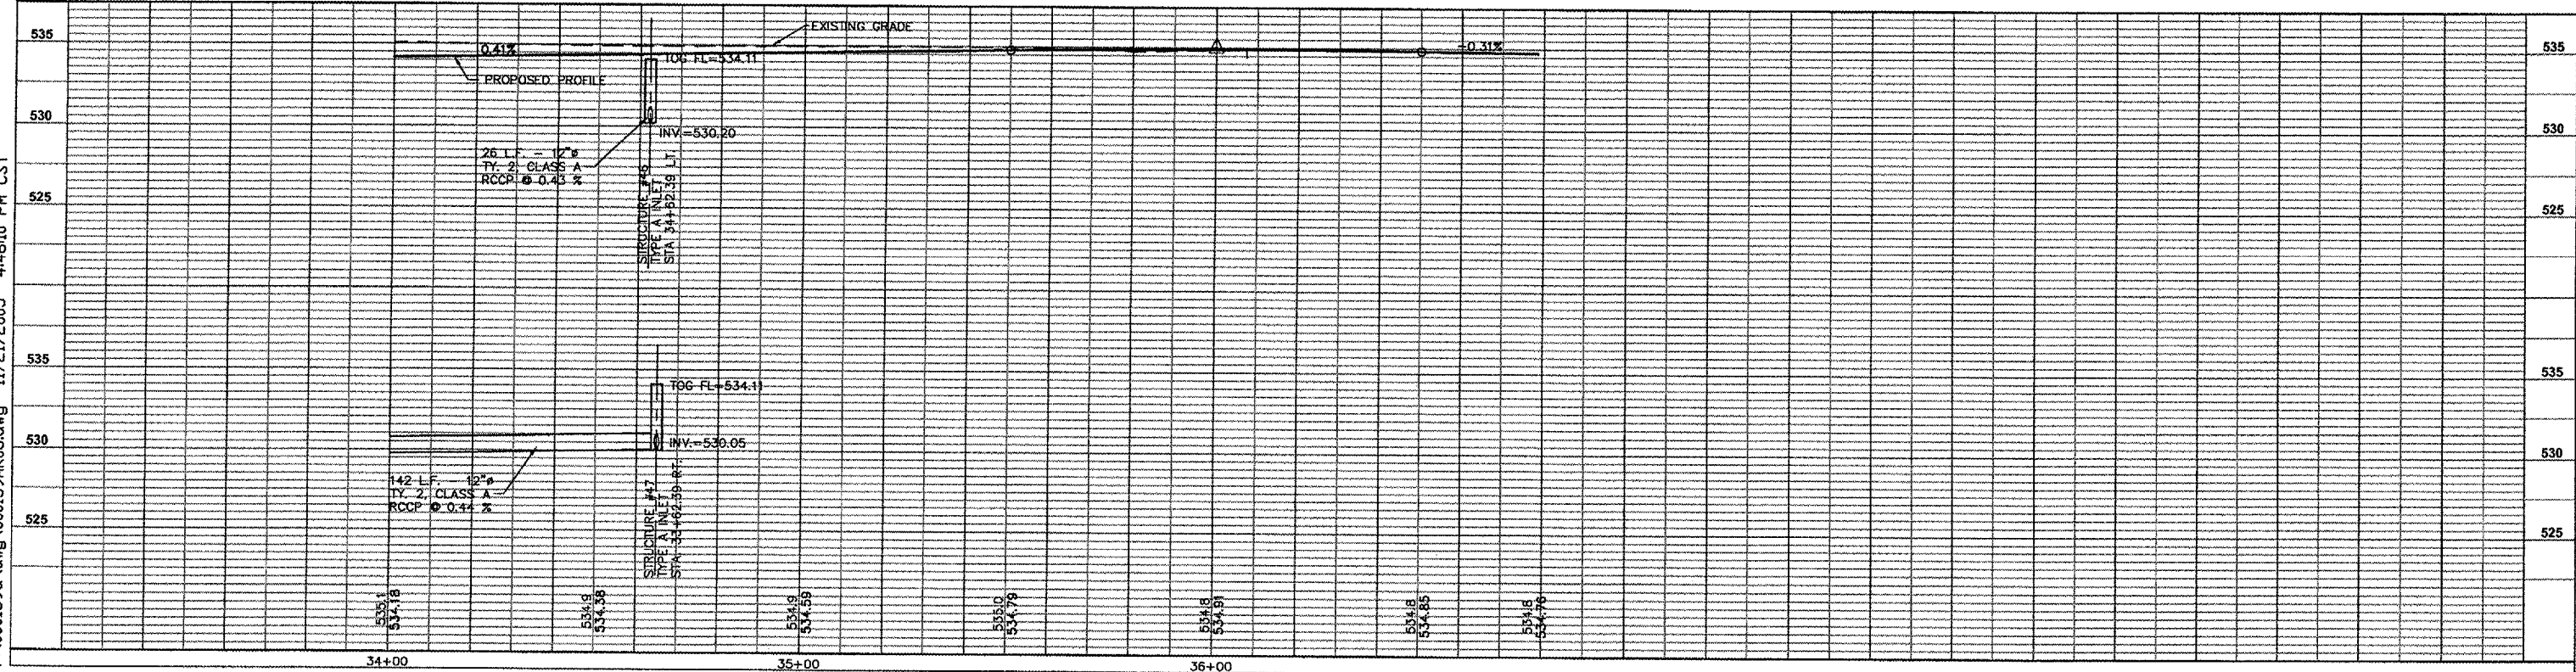


PAV. NO.	SECTION	COUNTY	TOTAL SHEETS	SHEET NO.
9397	01-00022-00-RP	MADISON	72	34
STA. 34+00		TO STA. 36+75.00		

DRAINAGE PLAN AND PROFILE

CONTRACT NO. 97269

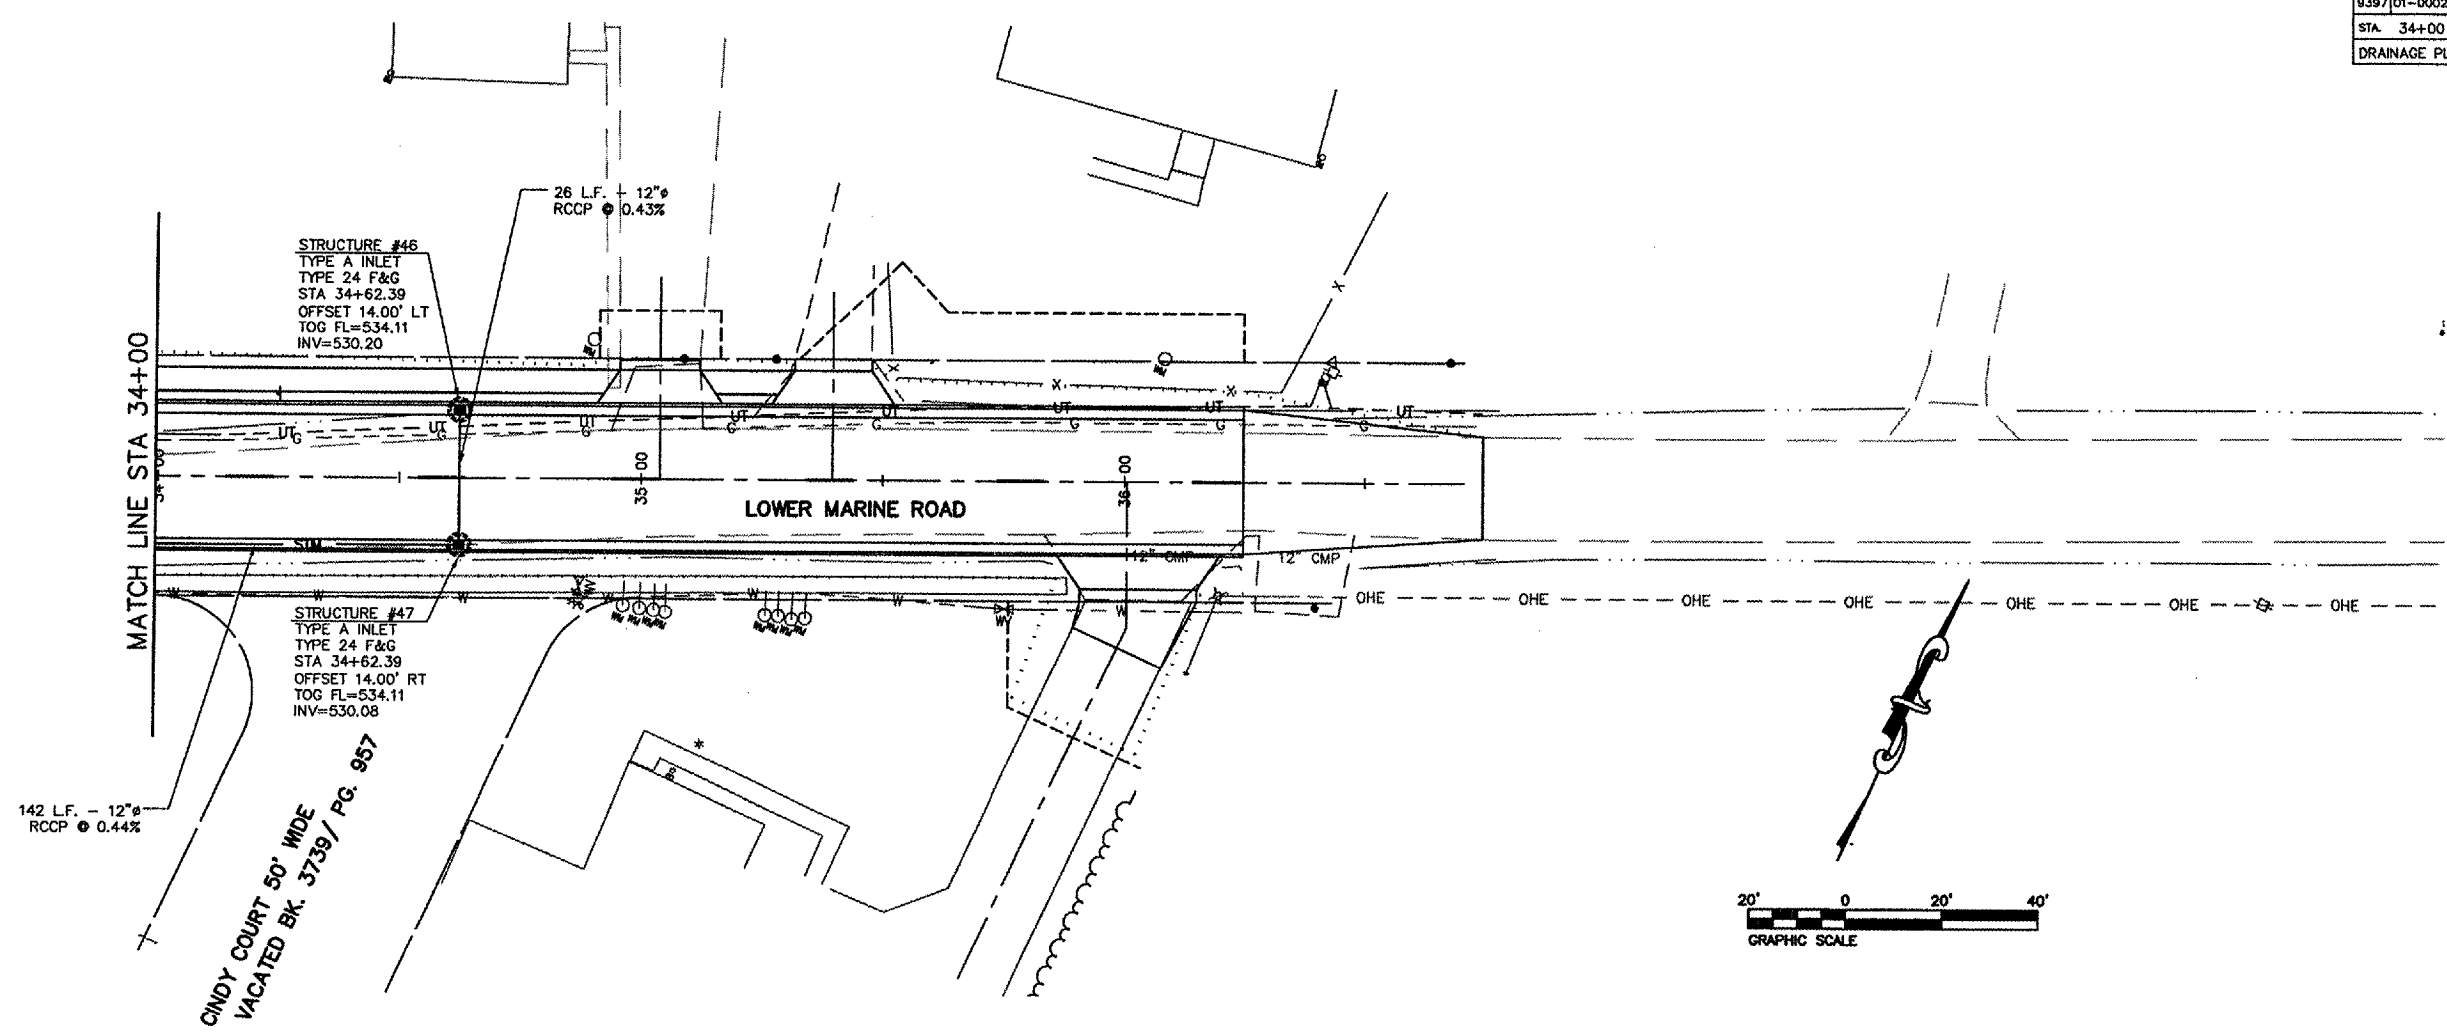

P:\000139a\dwg\000139AK06.dwg 11/21/2005 4:46:10 PM CST