
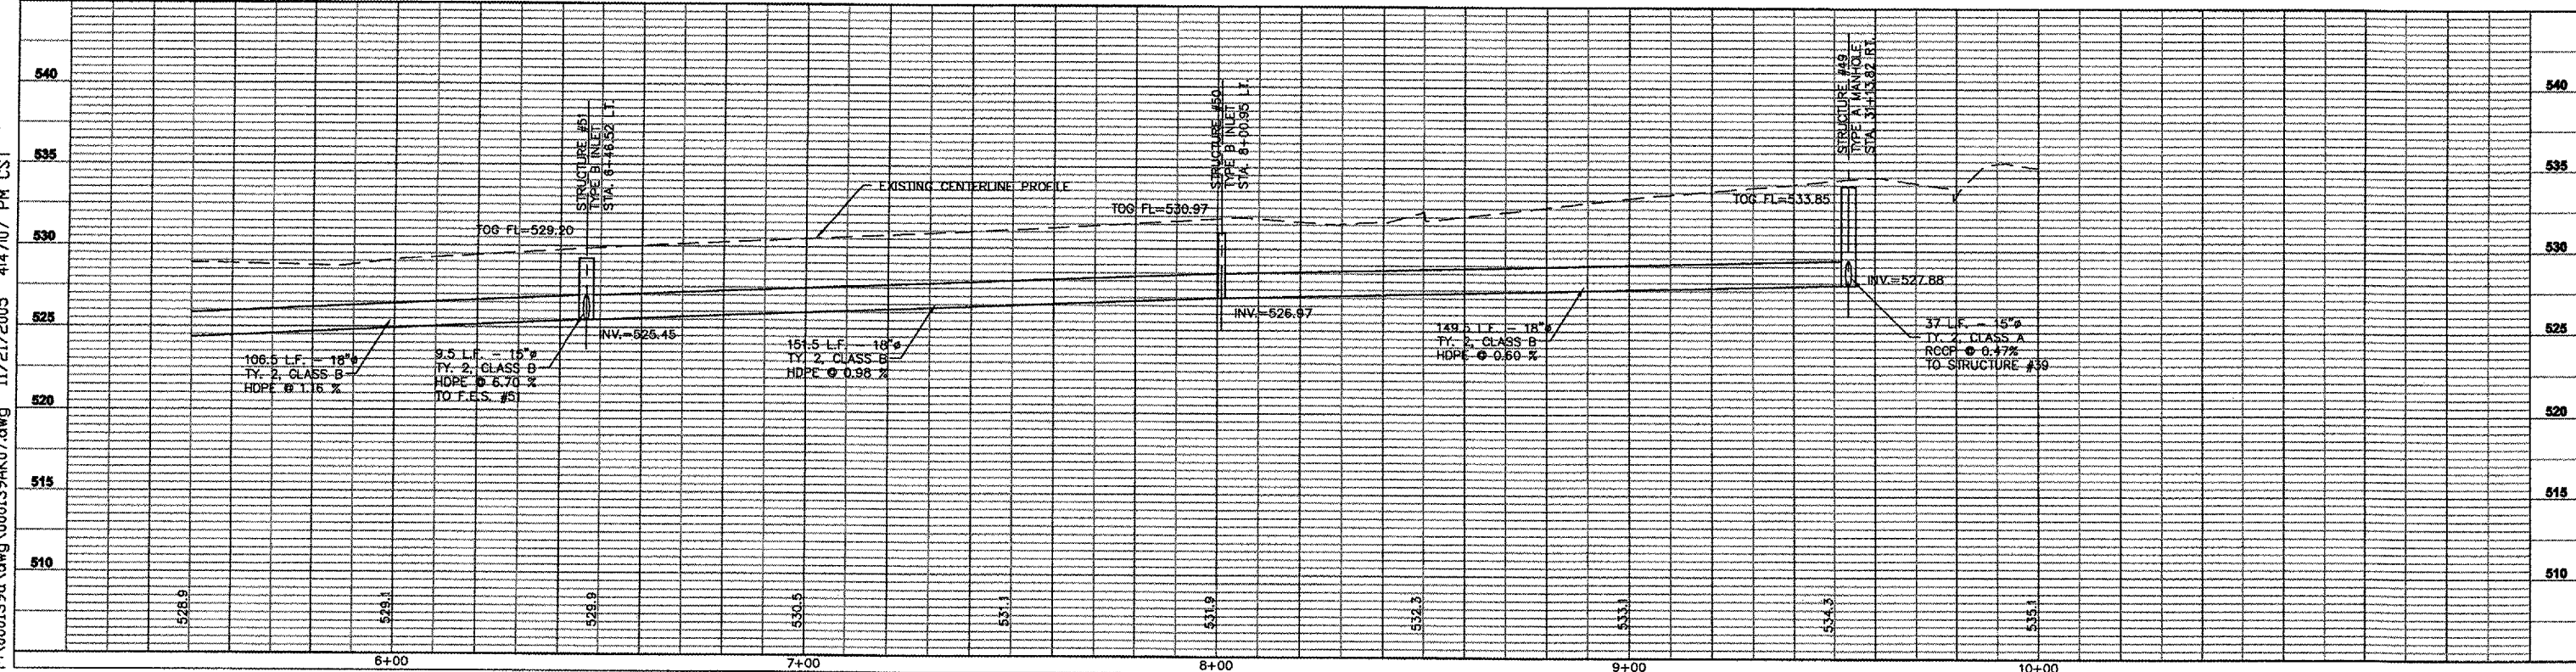
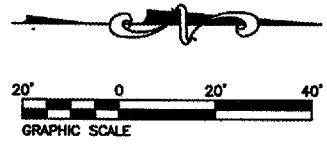


TAU ROUTE	SECTION	COUNTY	TOTAL SHEETS	SHEET NO
9397	01-00022-00-RP	MADISON	72	36
STA. 5+50		TO STA. 10+00		

DRAINAGE PLAN AND PROFILE
CONTRACT NO. 97269

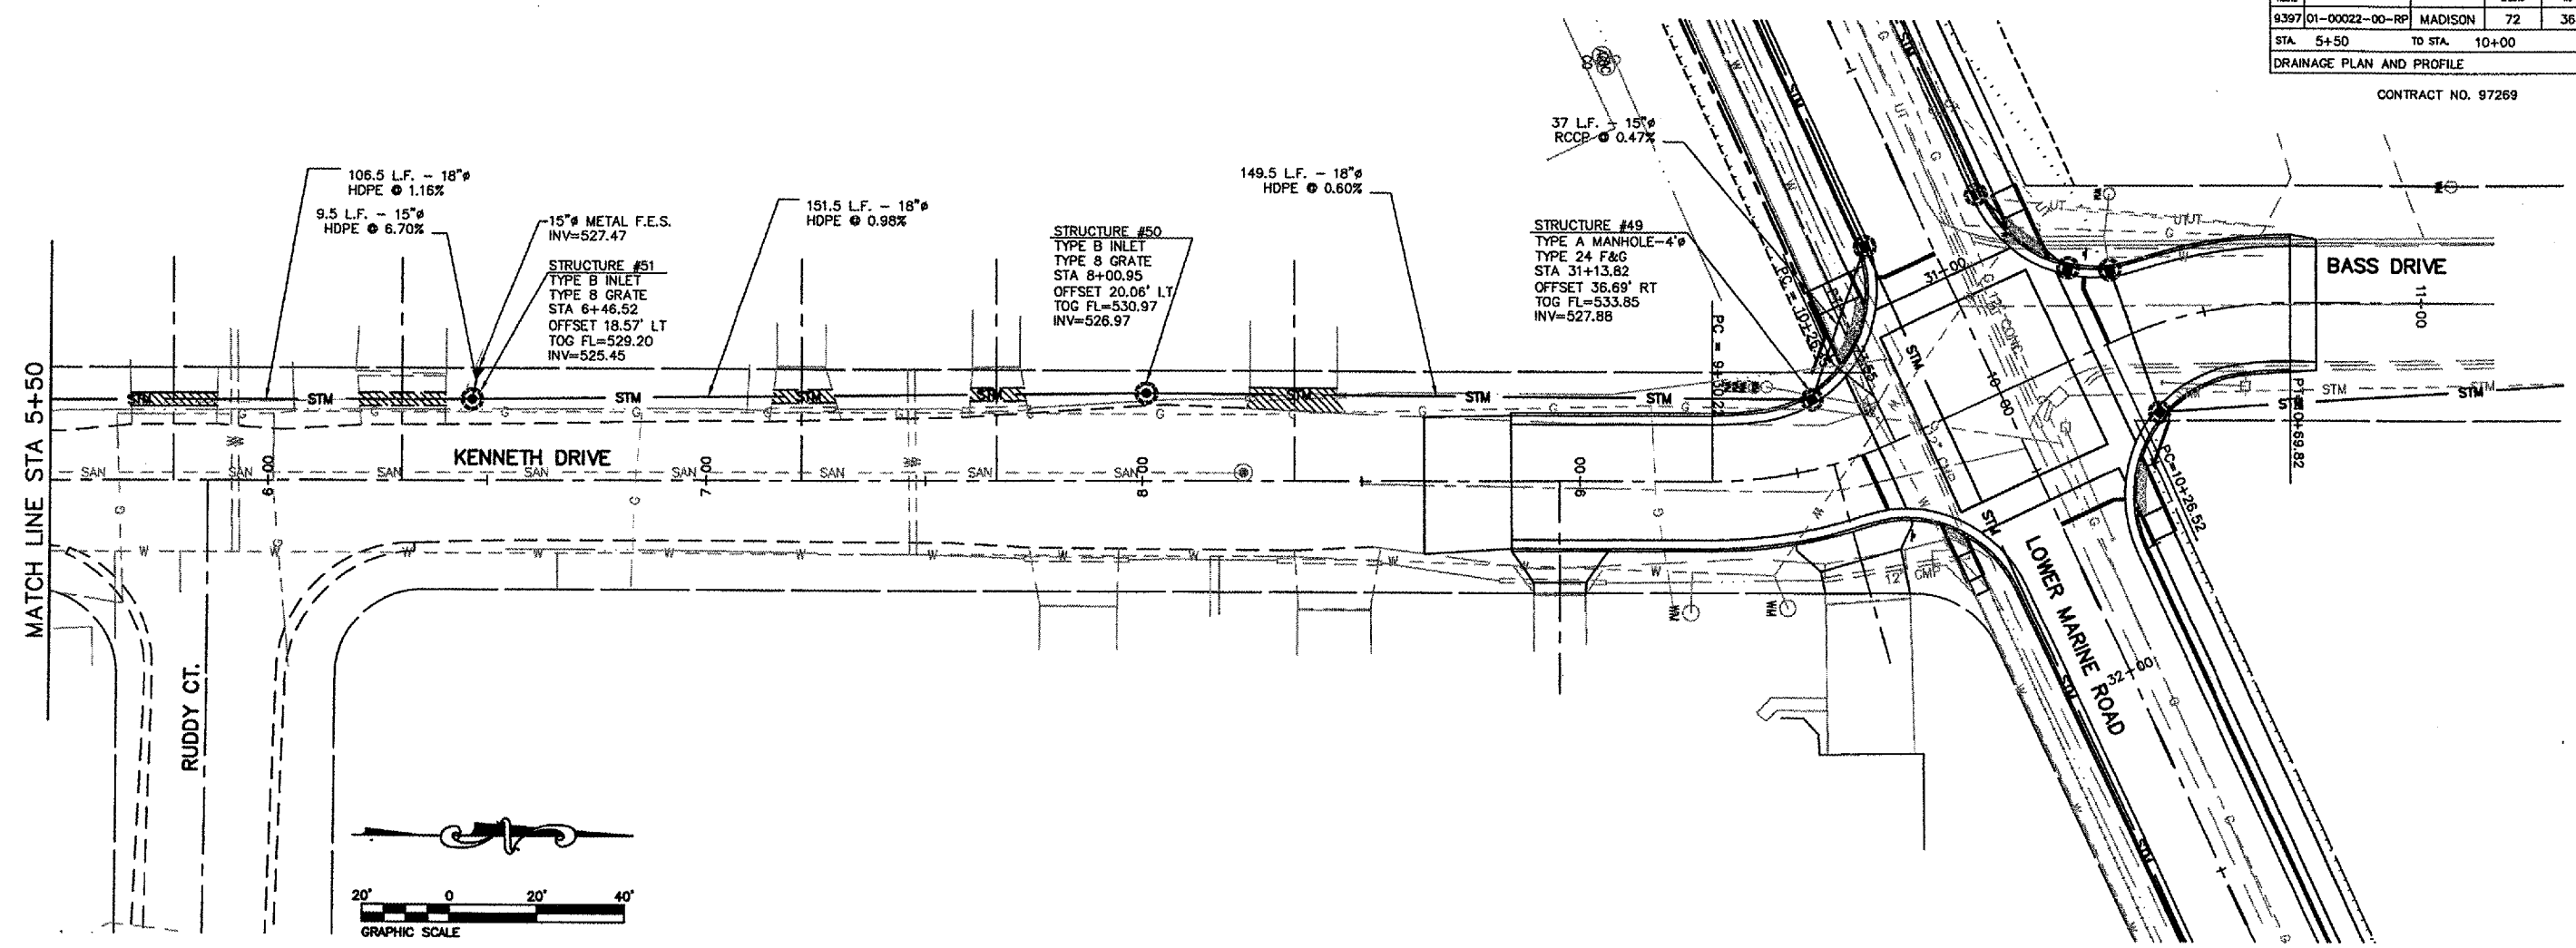

P:\000139a\dwg\000139AK07.dwg 11/21/2005 4:47:07 PM CST