


Designed by TMM Checked by JUF
 Drawn by JUF Checked by TMM
 User: unfitted 01/31/2006 02:56:22 PM
 H:\DwrProj\Imp\Projects\Yorkville Sheet Fixes\8 gen00os8.dgn

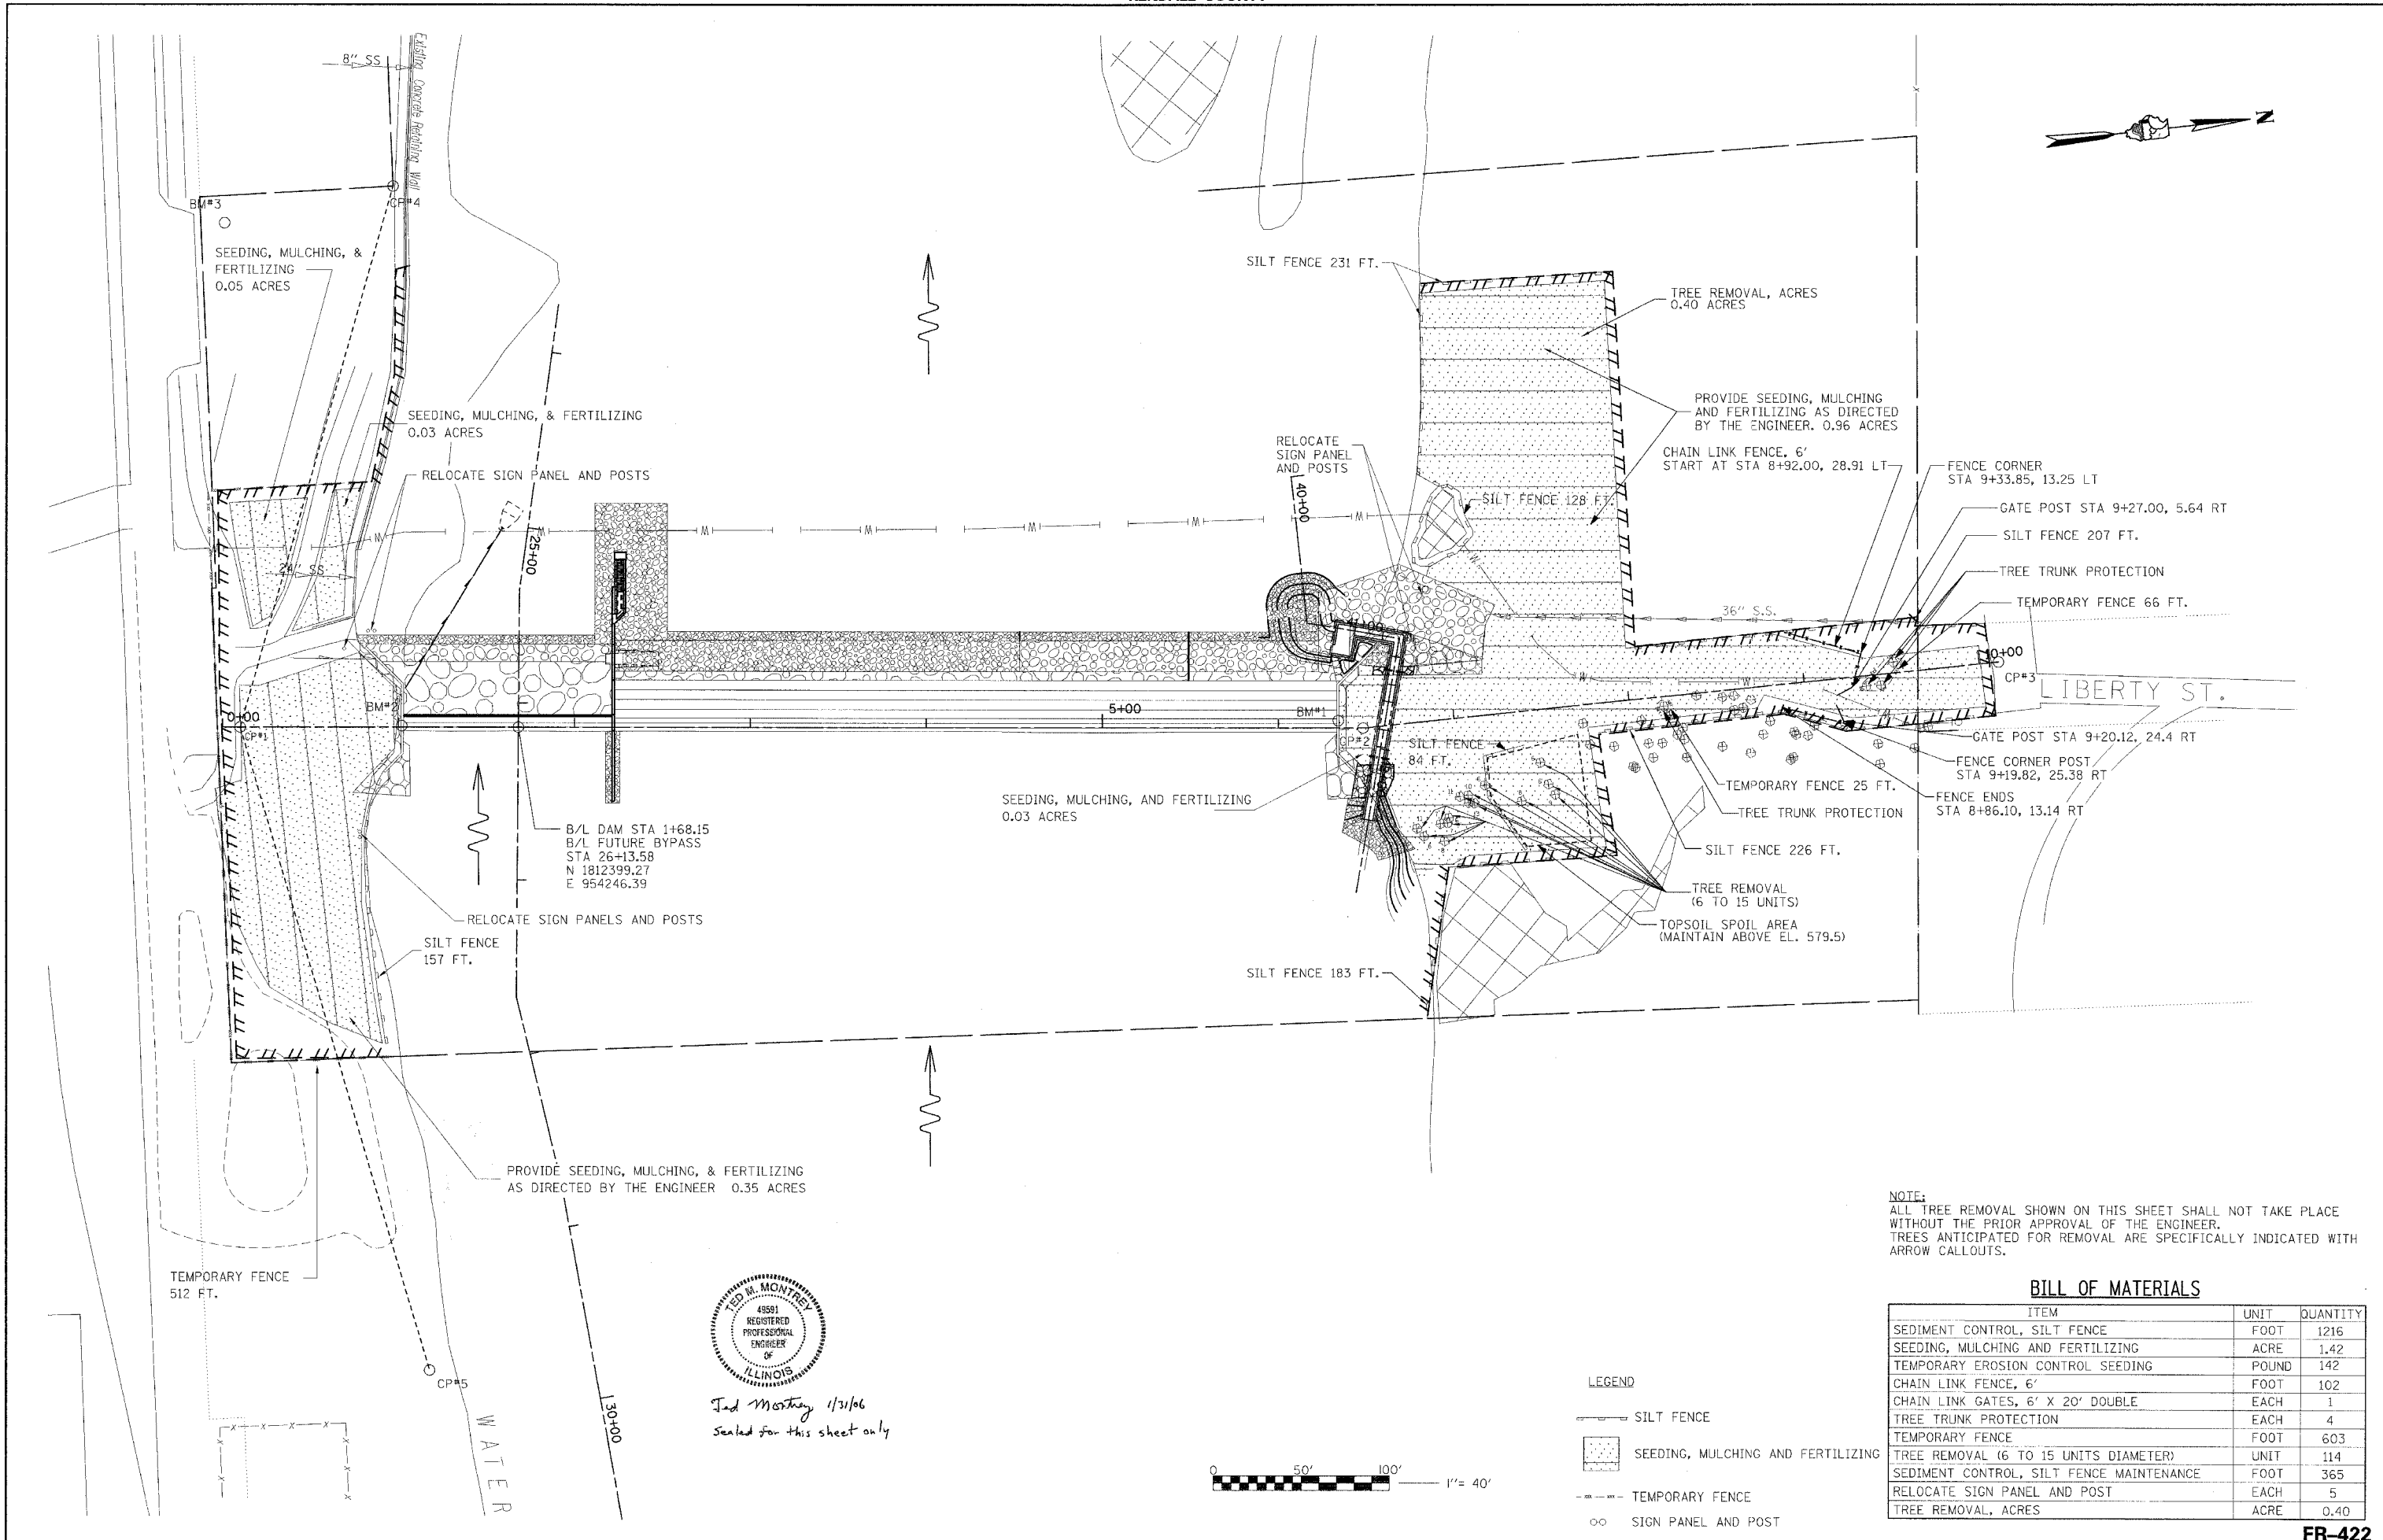

NOTE:
ALL TREE REMOVAL SHOWN ON THIS SHEET SHALL NOT TAKE PLACE WITHOUT THE PRIOR APPROVAL OF THE ENGINEER.
TREES ANTICIPATED FOR REMOVAL ARE SPECIFICALLY INDICATED WITH ARROW CALLOUTS.

BILL OF MATERIALS

ITEM	UNIT	QUANTITY
SEDIMENT CONTROL, SILT FENCE	FOOT	1216
SEEDING, MULCHING AND FERTILIZING	ACRE	1.42
TEMPORARY EROSION CONTROL SEEDING	POUND	142
CHAIN LINK FENCE, 6'	FOOT	102
CHAIN LINK GATES, 6' X 20' DOUBLE	EACH	1
TREE TRUNK PROTECTION	EACH	4
TEMPORARY FENCE	FOOT	603
TREE REMOVAL (6 TO 15 UNITS DIAMETER)	UNIT	114
SEDIMENT CONTROL, SILT FENCE MAINTENANCE	FOOT	365
RELOCATE SIGN PANEL AND POST	EACH	5
TREE REMOVAL, ACRES	ACRE	0.40

- LEGEND**
- SILT FENCE
 - SEEDING, MULCHING AND FERTILIZING
 - TEMPORARY FENCE
 - SIGN PANEL AND POST



Ted Montrey 1/31/06
Sealed for this sheet only