
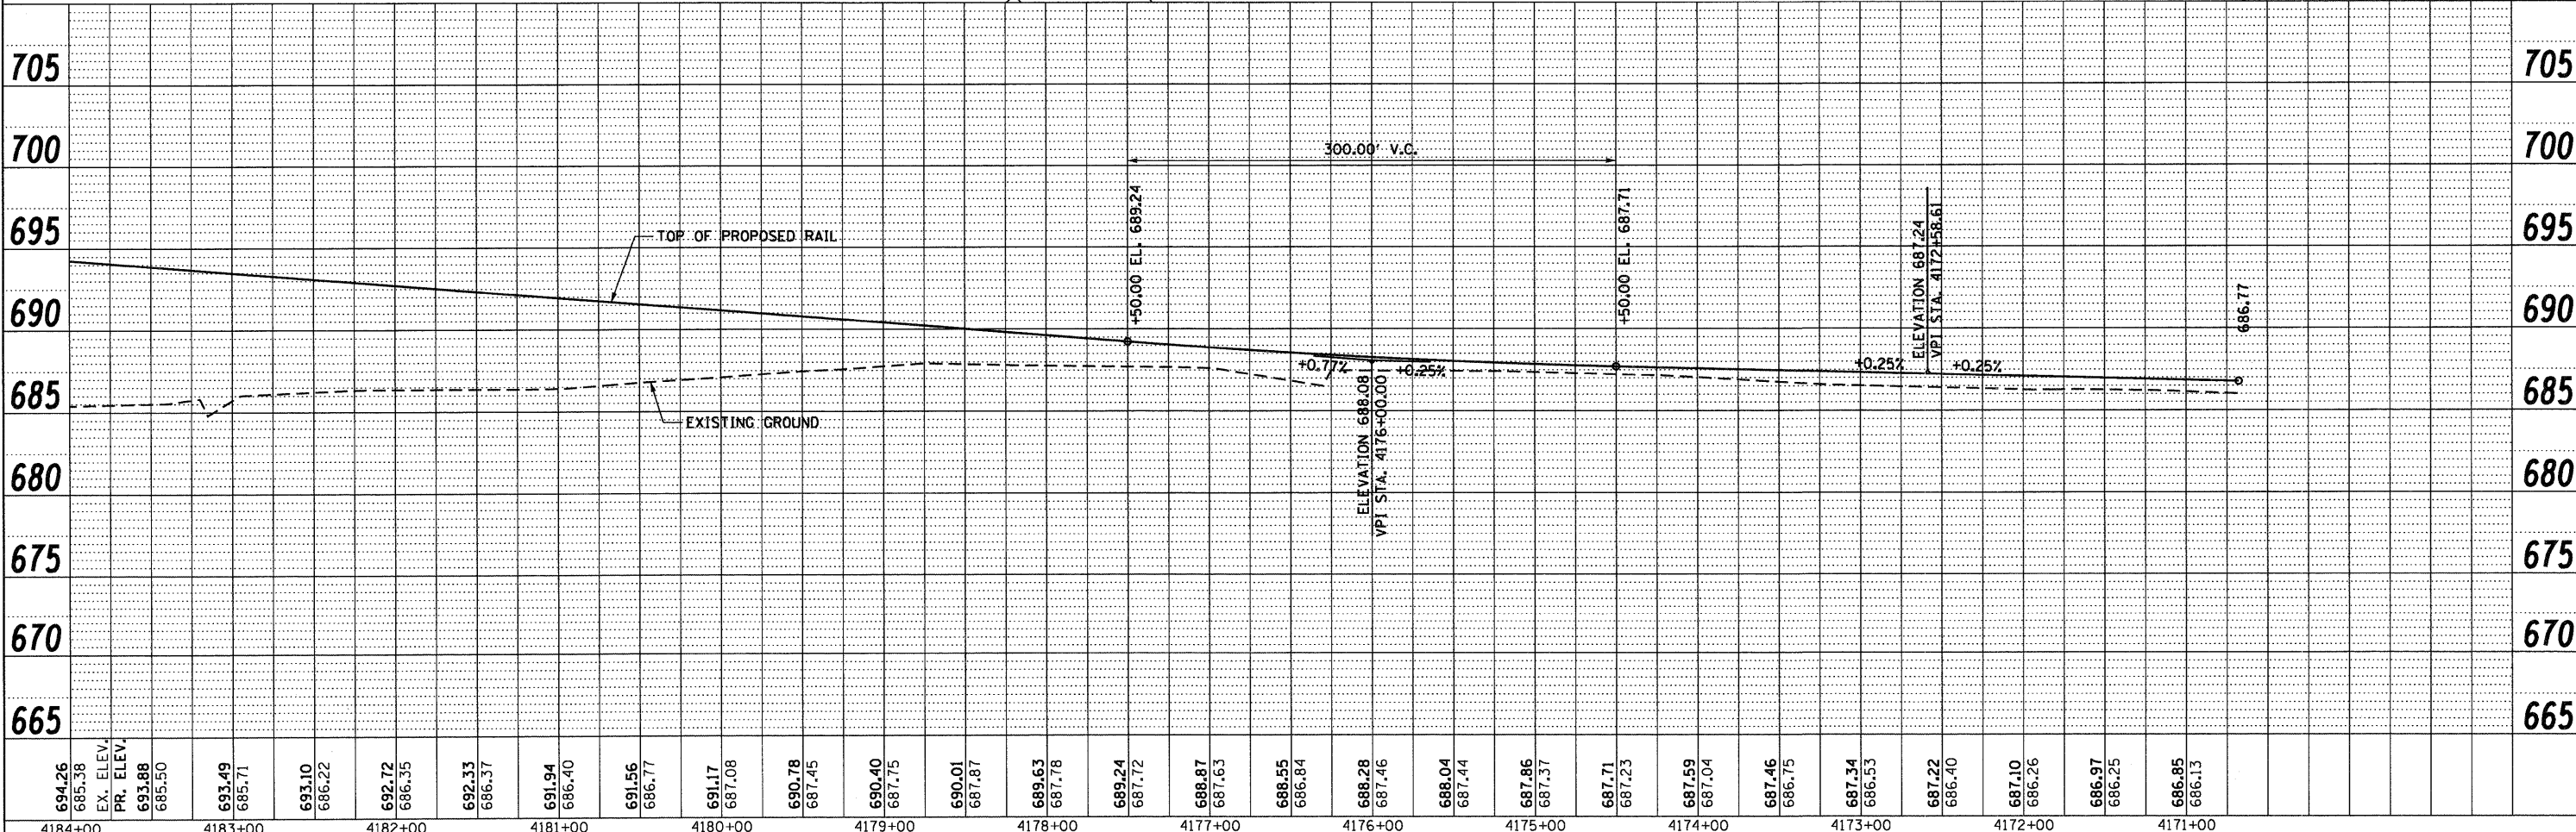


| | | |
|---------------|-----------------|------|
| PLAN | REVISIONS | DATE |
| NOTE BOOK NO. | ALIGNED CHECKED | |
| | PLANNED CHECKED | |
| | FILE NAME | |

| | | |
|---------------|-----------------|------|
| PROFILE | REVISIONS | DATE |
| NOTE BOOK NO. | GRADES CHECKED | |
| | PLANNED CHECKED | |
| | FILE NAME | |

McDonough Associates Inc.
 Engineers/Architects
 130 East Randolph Street, Chicago, Illinois 60601

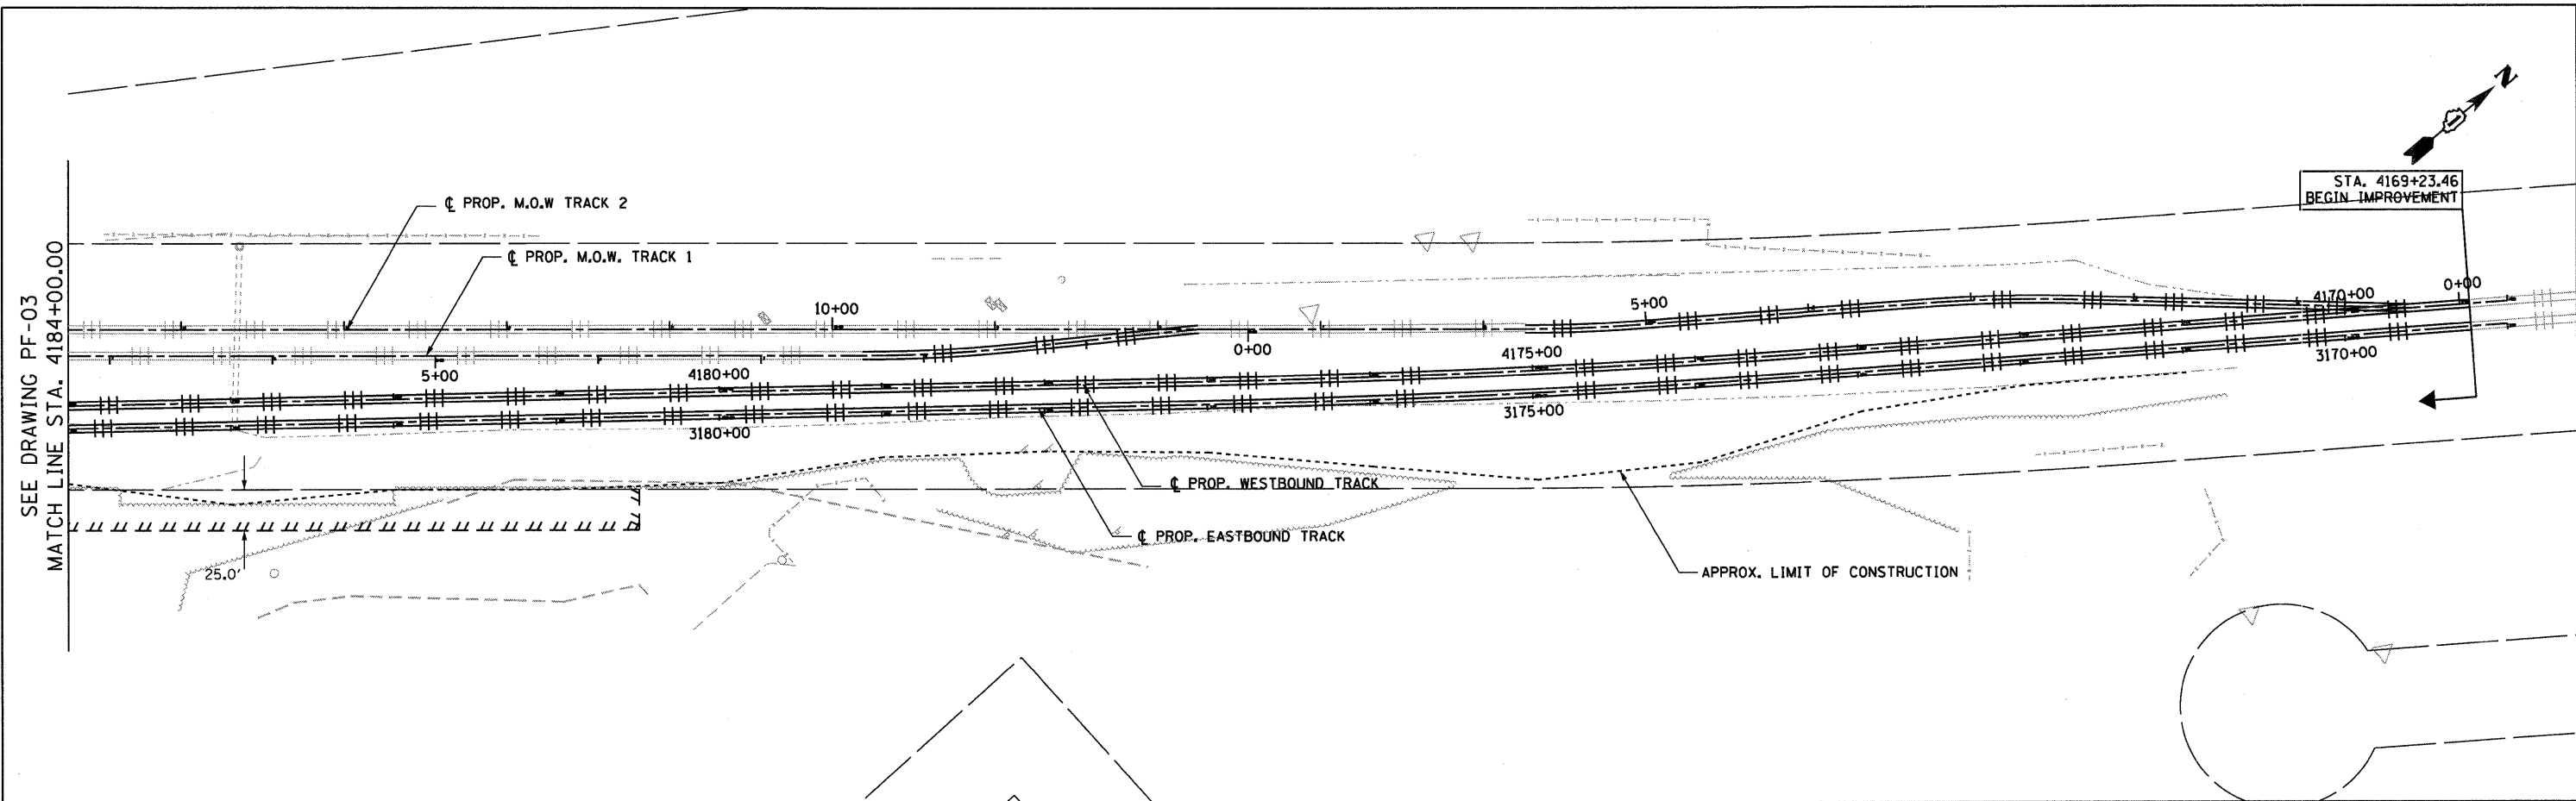

| | | | | | | | | | | | | |
|--|------------------------|-----------------|-----------|---|----------------------------------|-------------------------|--------------------|-----------------------|----------------|---------------------|--------------------|--|
| FILE NAME = D:\60809-SHT-PLNPRF04.dgn | USER NAME = TKluagel | DESIGNED - BFH | REVISED - | STATE OF ILLINOIS DEPARTMENT OF TRANSPORTATION | PROPOSED PLAN AND PROFILE | | F.A.P. RTE. 330 | SECTION 2010-135-1 | COUNTY COOK | TOTAL SHEETS 101 | SHEET NO. 22 | |
| | PLOT SCALE = 1/8"=1' | DRAWN - BFH | REVISED - | | SCALE: 1"=50'H 1"=5'V | SHEET NO. 4 OF 4 SHEETS | STA. | TO STA. | PF-04 | | CONTRACT NO. 60N09 | |
| | PLOT DATE = 12/29/2010 | CHECKED - MJT | REVISED - | | ILLINOIS FED. AID PROJECT | | | | | | | |
| | | DATE - 12/17/10 | REVISED - | | | | | | | | | |