


**GRAND AVENUE
END IMPROVEMENT
STA. 47+25**

**EXISTING
TOPOGRAPHY**

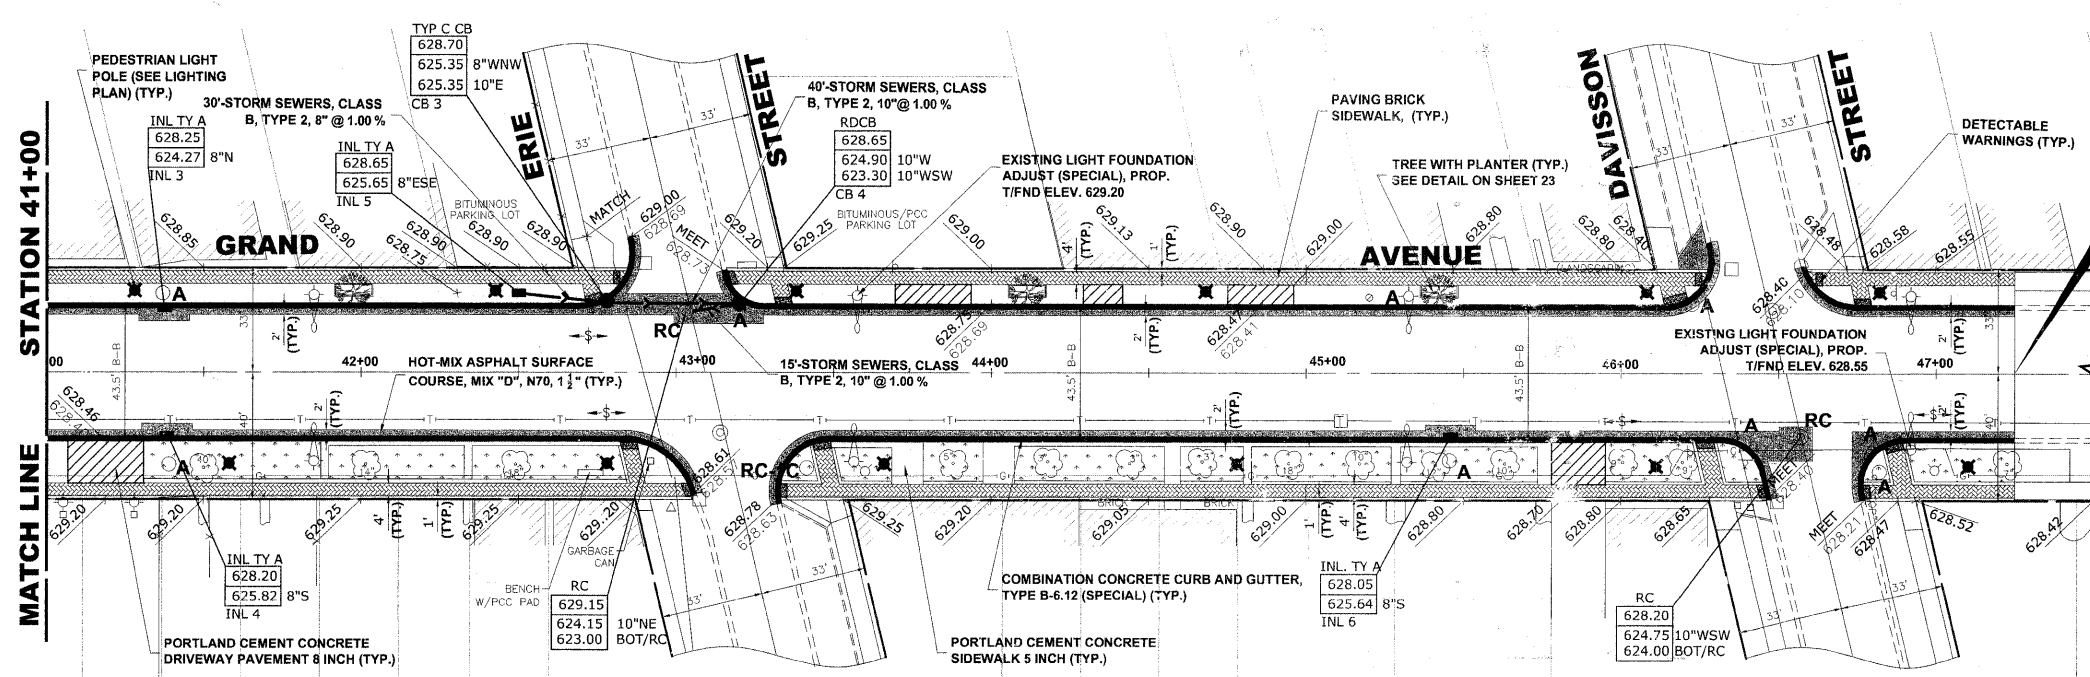

**GRAND AVENUE
END IMPROVEMENT
STA. 47+25**

**PROPOSED
IMPROVEMENT**

NOTE:

- USE PORTLAND CEMENT CONCRETE BASE COURSE, 6" UNDER PAVING BRICK SIDEWALK, WHERE BRICK SIDEWALK BUTTS AGAINST CURB AND FOR PORTIONS OF SIDEWALK WITH KEYSTONE AND CROSS-WALKS. EXACT LOCATIONS TO BE DETERMINED BY ENGINEER IN FIELD.
- USE PORTLAND CEMENT CONCRETE BASE COURSE, 8" UNDER PAVING BRICK SIDEWALK, WHERE BRICK SIDEWALKS CROSS DRIVEWAY PAVEMENTS. EXACT LOCATIONS TO BE DETERMINED BY ENGINEER IN FIELD.
- ALL CONNECTIONS, INCLUDING CORE CONNECTIONS TO EXISTING STRUCTURES SHALL BE WATERTIGHT PER ASTM C-923.
- SEE LEGEND ON SHEET 2 FOR SYMBOL DESCRIPTION.
- AT INTERSECTIONS, ANY THERMOPLASTIC PAVEMENT MARKINGS THAT ARE DISTURBED DUE TO THE INSTALLATION OF CURB REPLACEMENT AND RESULTANT PAVEMENT PATCH, WILL BE REPLACED IN KIND.

STA.	PROP. EIP (N)	PROP. EIP (S)	PROP. TIC (N)	PROP. TIC (S)	PROP. NORTH EDGE OF PAVEMENT (TYP.)	PROP. SOUTH EDGE OF PAVEMENT (TYP.)	PROP. NORTH EDGE OF PAVEMENT (TYP.)	PROP. SOUTH EDGE OF PAVEMENT (TYP.)
628					0.40% (N)	0.40% (N)	0.32% (N)	628
626					1.00% (S)	0.40% (S)	0.30% (S)	626
624	628.67	629.04	628.69	628.64	0.40% (S)	0.30% (S)	0.30% (S)	624
622	628.40	628.60	628.25 (INL)	628.20 (INL)	0.30% (S)	0.30% (S)	0.30% (S)	622
620	628.25 (INL)	628.30 (INL)	628.24	628.24	0.30% (S)	0.30% (S)	0.30% (S)	620

Drawing File: W:\Projects\76010027 - Grand Ave Streetscape Stage II\GRAND AVE.dwg Jan 10, 2011 - 1:04pm

HANCOCK ENGINEERING
Civil Engineers
Municipal Consultants
Established 1911

USER NAME -	DESIGNED - MK	REVISED - 1-5-11 IDOT FINAL
PLOT SCALE -	DRAWN - MK/LEV	REVISED - 6-28-10 IDOT PRE-FINAL
PLOT DATE -	CHECKED - CB	REVISED - 6-04-10 IDOT PSE
	DATE - 03-02-10	REVISED - 3-19-10 MWRDGC

**STATE OF ILLINOIS
DEPARTMENT OF TRANSPORTATION**

**GRAND AVENUE STREETScape STAGE II
PLAN AND PROFILE**

S: 1" = 30' H: 2" V. SHEET NO. 5 OF 6 SHEETS STA. 41+00 TO STA. 47+50

F.A.U. RTE. 1376	SECTION 10-00095-00-SW	COUNTY COCK	TOTAL SHEETS 29	SHEET NO. 12
(FIELD BOOK NOS. 1441/1443/1516)		CONTRACT NO. 03511		
FED. ROAD DIST. NO. 1	ILLINOIS	FED. AID PROJECT	TE-00D1(823)	

E.H.E PROJECT NO. 760-10-00720