



EXISTING CONDITIONS AND REMOVAL

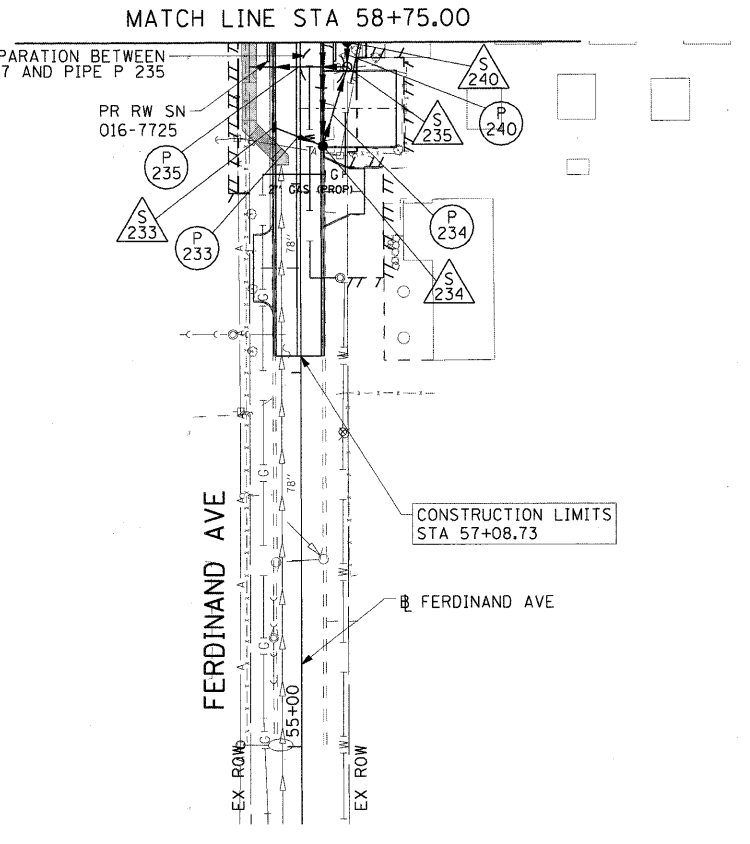

DRAINAGE AND UTILITY PLAN

FILE NAME = P:\60156877\002_CAD\002_Drawings\Sheets\Civil\60156877-1-11-10-01.dwg

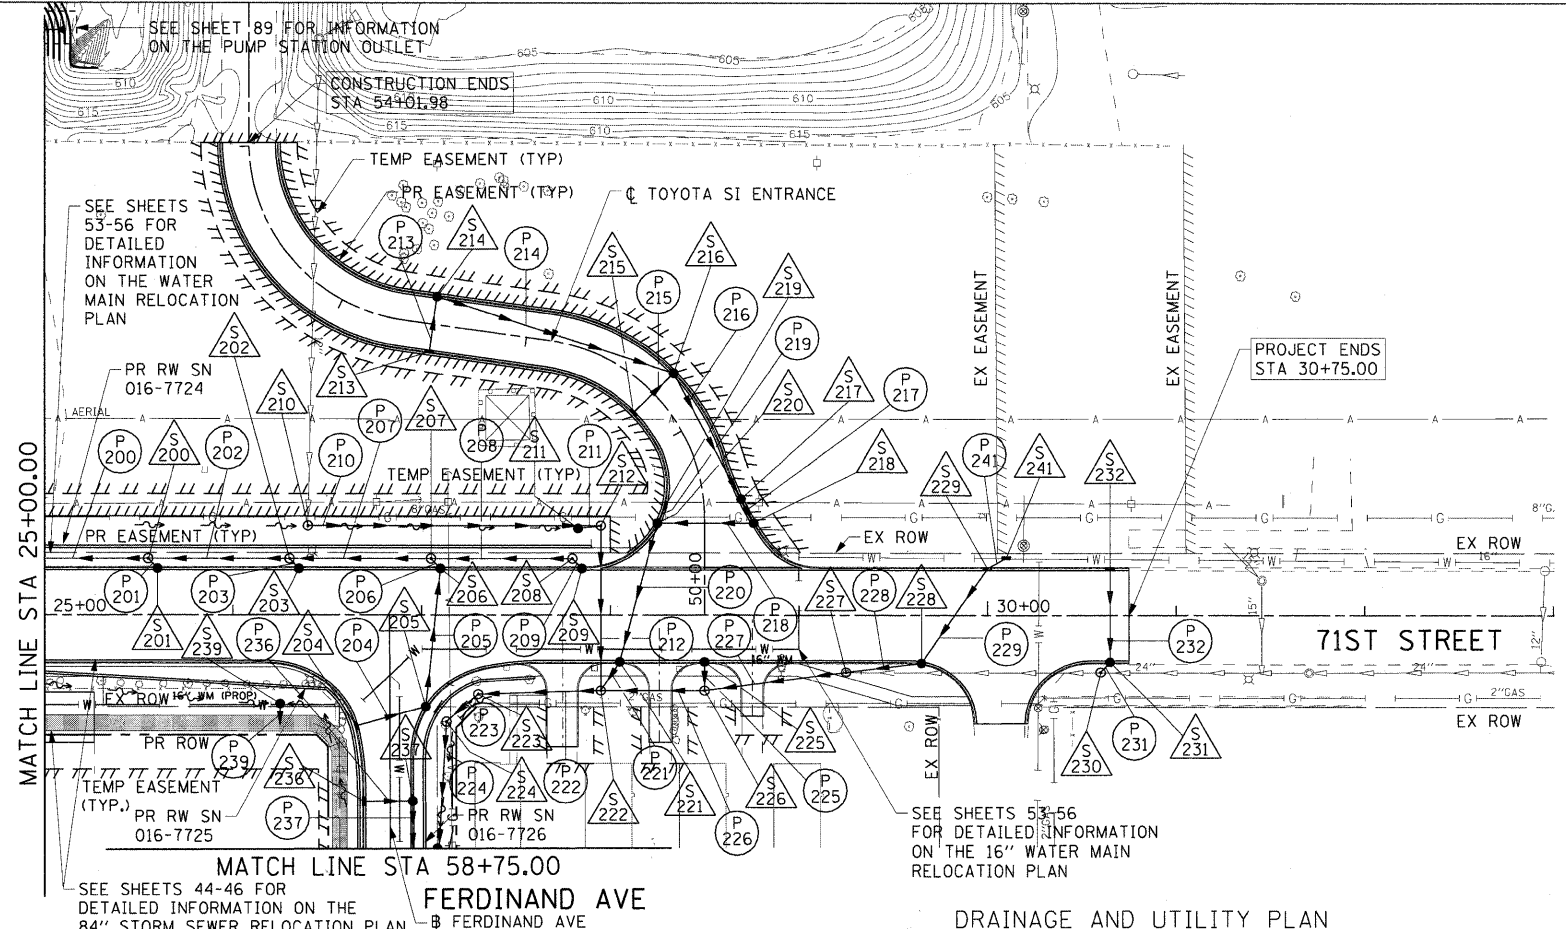

USER NAME = kukielkuk	DESIGNED - KLK	REVISED -
PLOT SCALE = 50.000' / 1 IN.	DRAWN - KLK	REVISED -
PLOT DATE = 12/22/2010	CHECKED - EEE	REVISED -
	DATE - DECEMBER 15, 2010	REVISED -

STATE OF ILLINOIS
DEPARTMENT OF TRANSPORTATION

DRAINAGE AND UTILITY PLAN

SCALE: 1"=50' SHEET NO. 2 OF 3 SHEETS STA 25+00.00 TO STA 30+75.00

F.A.U. RTE.	SECTION	COUNTY	TOTAL SHEETS	SHEET NO.
1537	06-00050-00-GS	COOK	209	48
CONTRACT NO. 63556				
FED. ROAD DIST. NO. 1 ILLINOIS FED. AID PROJECT CRE-9003(709)				