



EROSION CONTROL LEGEND

- INLET FILTER
- PIPE PROTECTION
- PERIMETER EROSION BARRIER
- TEMPORARY EROSION CONTROL SEEDING
- EROSION CONTROL BLANKET
- TREE PROTECTION

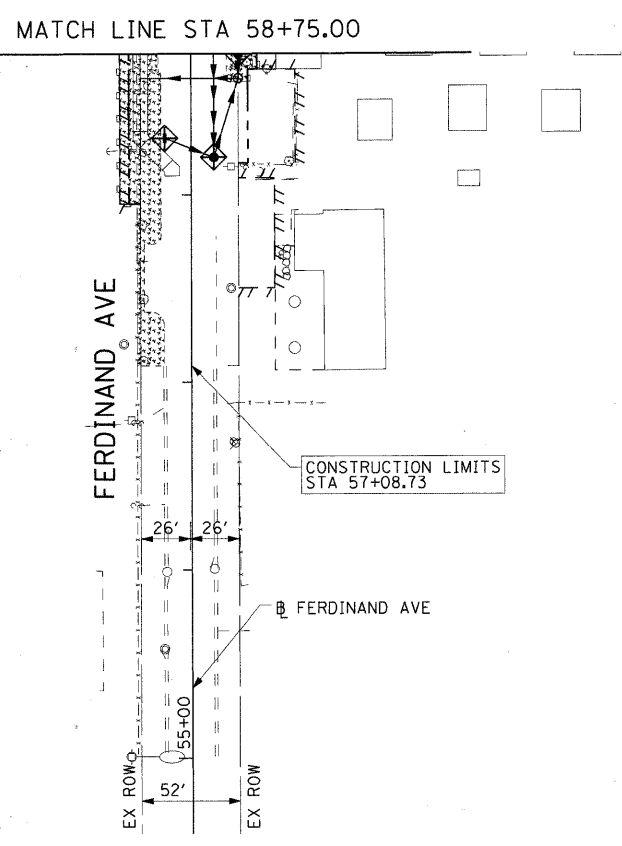


PROPOSED EROSION CONTROL PLANS

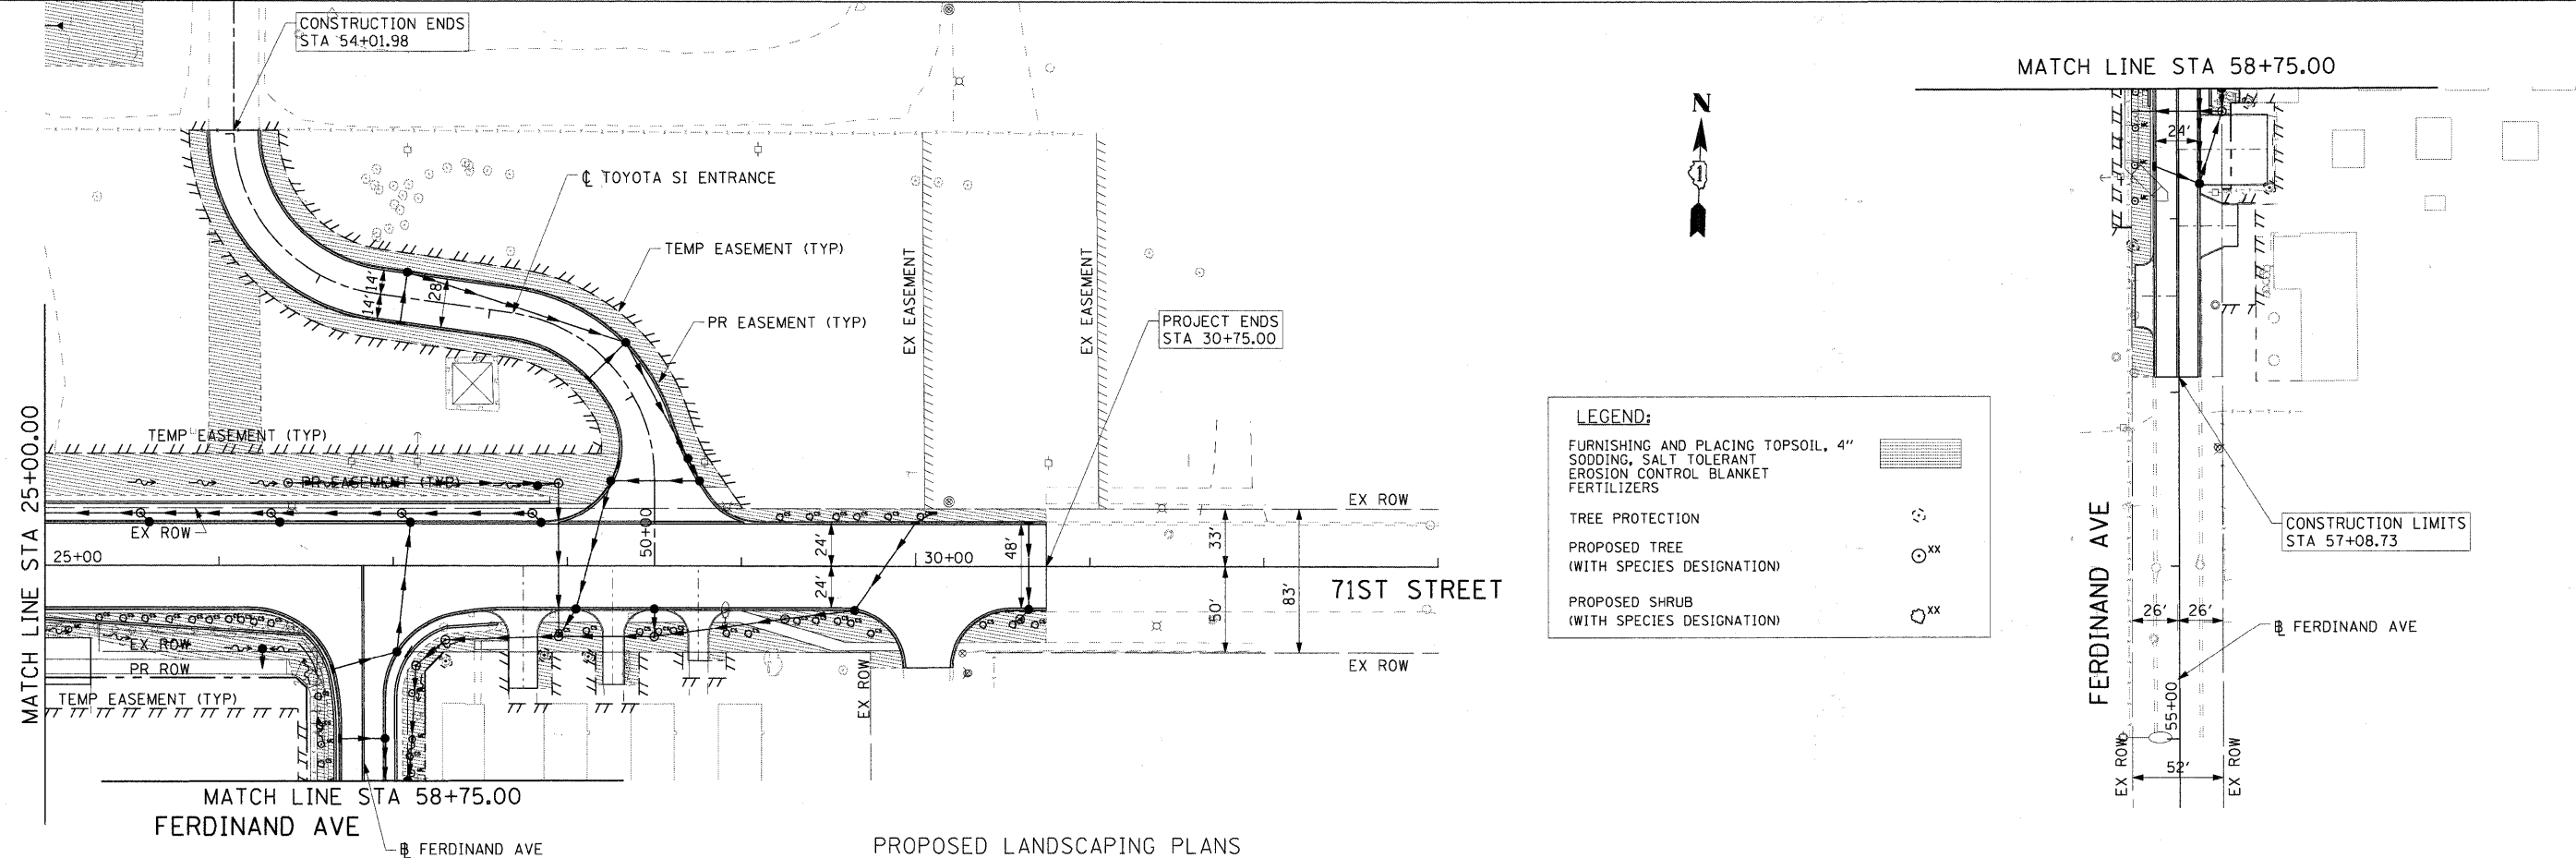

LEGEND:

- FURNISHING AND PLACING TOPSOIL, 4"
- SODDING, SALT TOLERANT
- EROSION CONTROL BLANKET
- FERTILIZERS
- TREE PROTECTION
- PROPOSED TREE (WITH SPECIES DESIGNATION)
- PROPOSED SHRUB (WITH SPECIES DESIGNATION)

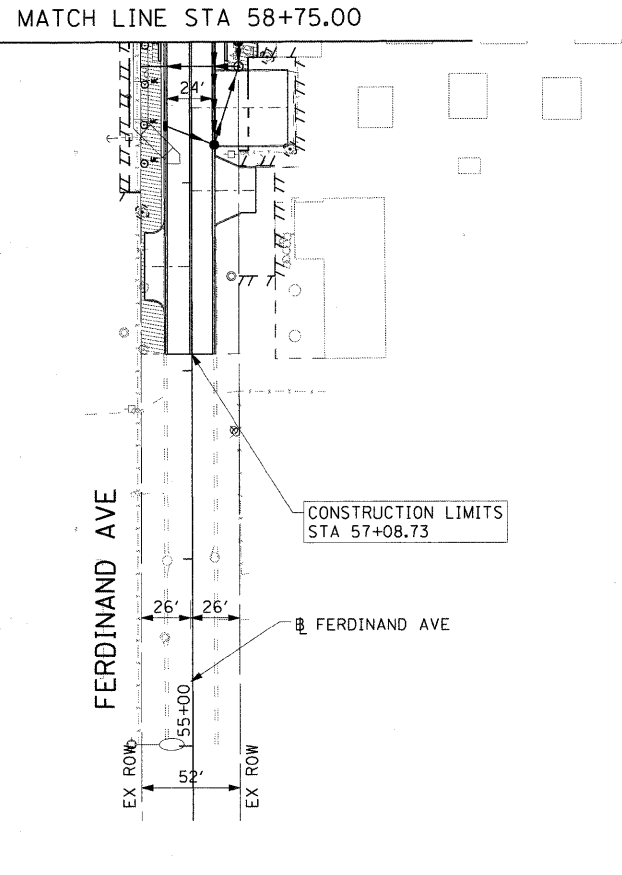

PROPOSED LANDSCAPING PLANS

FILE NAME: p:\60155877\020-coat\001-drawings\sheet\01\60155877-11v-eros_1rdsdp-02.dgn



USER NAME = manny	DESIGNED - ST	REVISED -
PLOT SCALE = 50.000' / IN.	DRAWN - ST	REVISED -
PLOT DATE = 1/6/2011	CHECKED - TJW	REVISED -
	DATE - JANUARY 7, 2010	REVISED -

**STATE OF ILLINOIS
DEPARTMENT OF TRANSPORTATION**

PROPOSED EROSION CONTROL AND LANDSCAPING PLANS		
SCALE: 1"=50'	SHEET NO. 2 OF 3 SHEETS	STA 25+00.00 TO STA 30+75.00

F.A.U. RTE.	SECTION	COUNTY	TOTAL SHEETS	SHEET NO.
1537	06-00050-00-GS	COOK	209	77
FED. ROAD DIST. NO. 1 ILLINOIS FED. AID PROJECT CRE-9003(709)			CONTRACT NO. 63556	