


EROSION CONTROL LEGEND	
INLET FILTER	
PIPE PROTECTION	
PERIMETER EROSION BARRIER	
TEMPORARY EROSION CONTROL SEEDING	
EROSION CONTROL BLANKET	

PROPOSED EROSION CONTROL PLANS

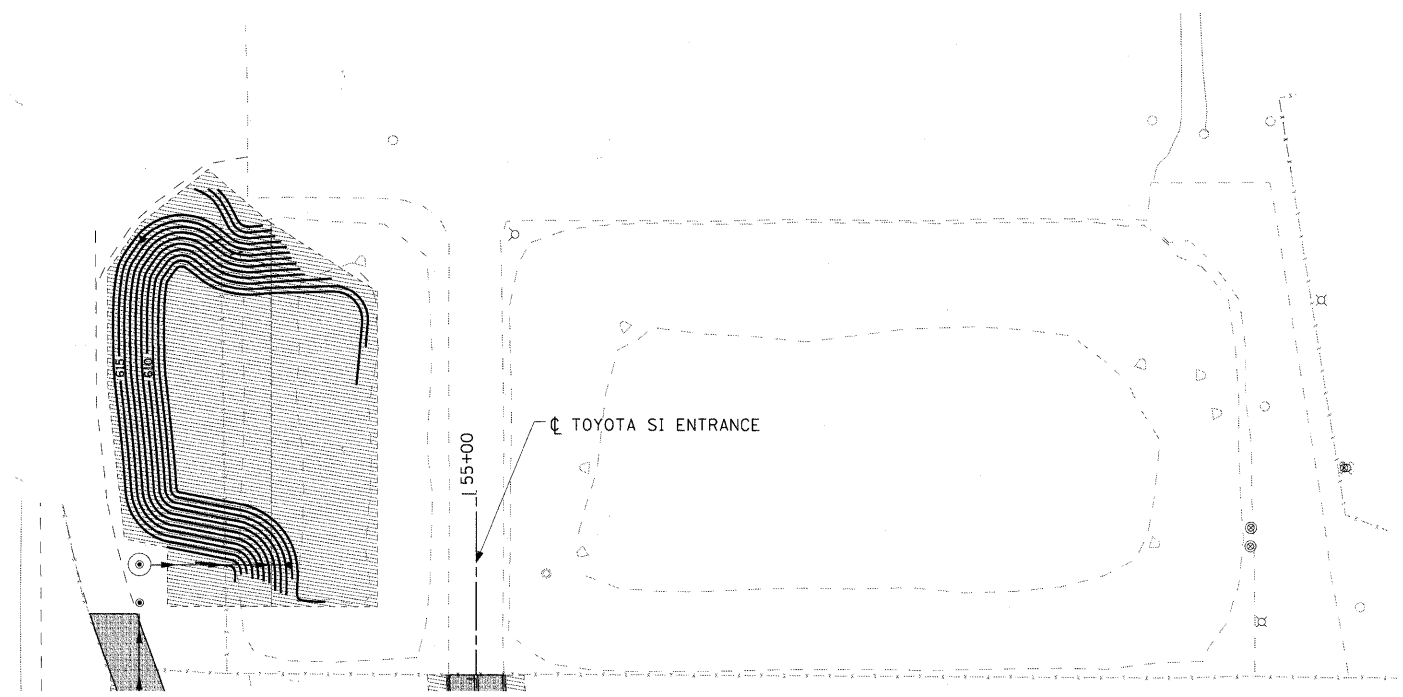

LEGEND:	
FURNISHING AND PLACING TOPSOIL, 4"	
SODDING, SALT TOLERANT EROSION CONTROL BLANKET FERTILIZERS	
TREE PROTECTION	
PROPOSED TREE (WITH SPECIES DESIGNATION)	

PROPOSED LANDSCAPING PLANS

FILE NAME = p:\60155877\080\cond\001\drawings\sheet\civil\60155877-nt-veros_1hdsp-03.dgn



USER NAME = mhenry	DESIGNED - ST	REVISED -
PLOT SCALE = 50.000' / IN.	DRAWN - ST	REVISED -
PLOT DATE = 1/6/2011	CHECKED - TJW	REVISED -
	DATE - JANUARY 7, 2010	REVISED -

STATE OF ILLINOIS
DEPARTMENT OF TRANSPORTATION

PROPOSED EROSION CONTROL AND LANDSCAPING PLANS		
SCALE: 1"=50'	SHEET NO. 3 OF 3 SHEETS	STA 53+93.23 TO STA 55+00.00

F.A.U. RTE.	SECTION	COUNTY	TOTAL SHEETS	SHEET NO.
1537	06-00050-00-GS	COOK	209	78
CONTRACT NO. 63556				
FED. ROAD DIST. NO. 1 ILLINOIS FED. AID PROJECT CRE-9003(709)				