




TOP PLAN

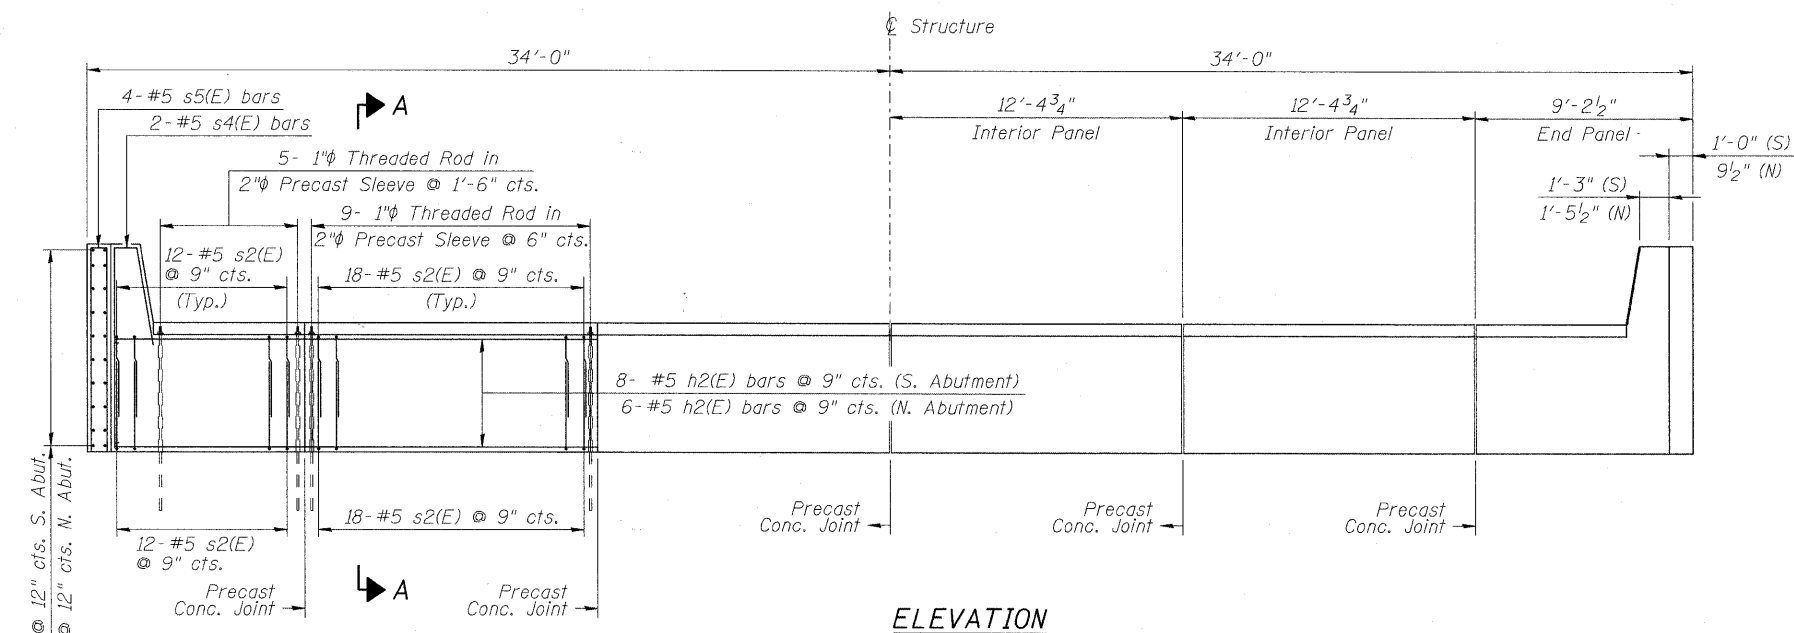


ELEVATION

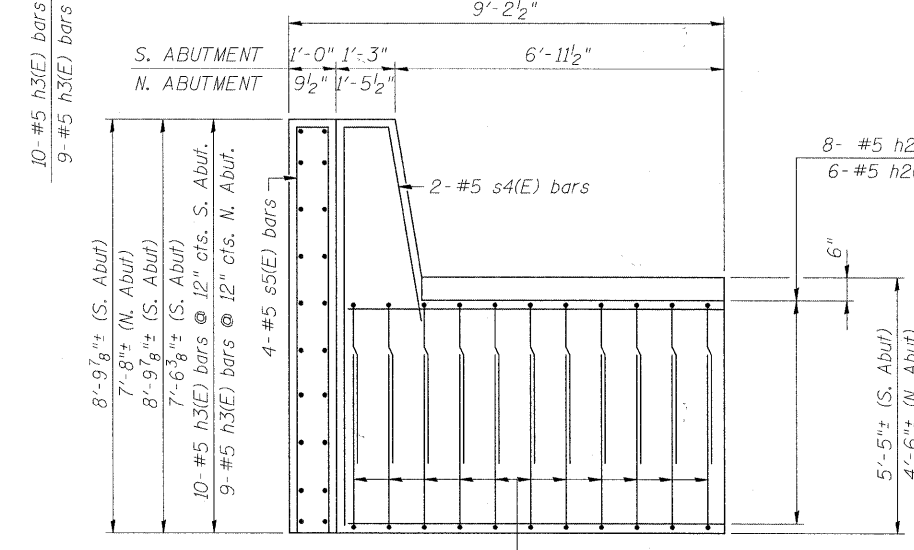


PRECAST BACKWALL END PANEL

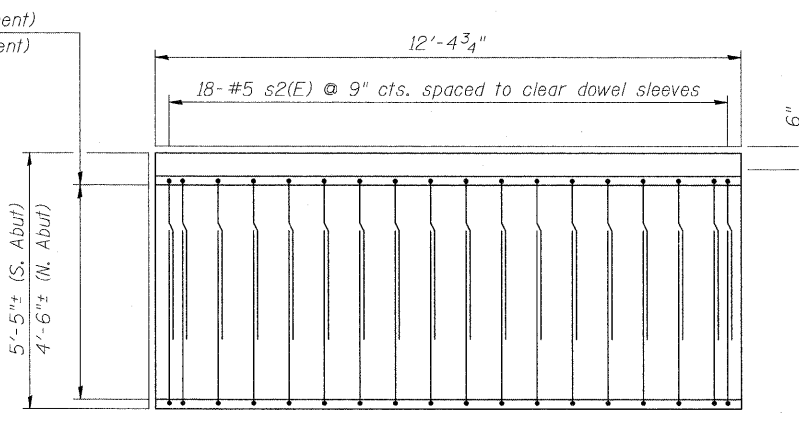

PRECAST BACKWALL INTERIOR PANEL

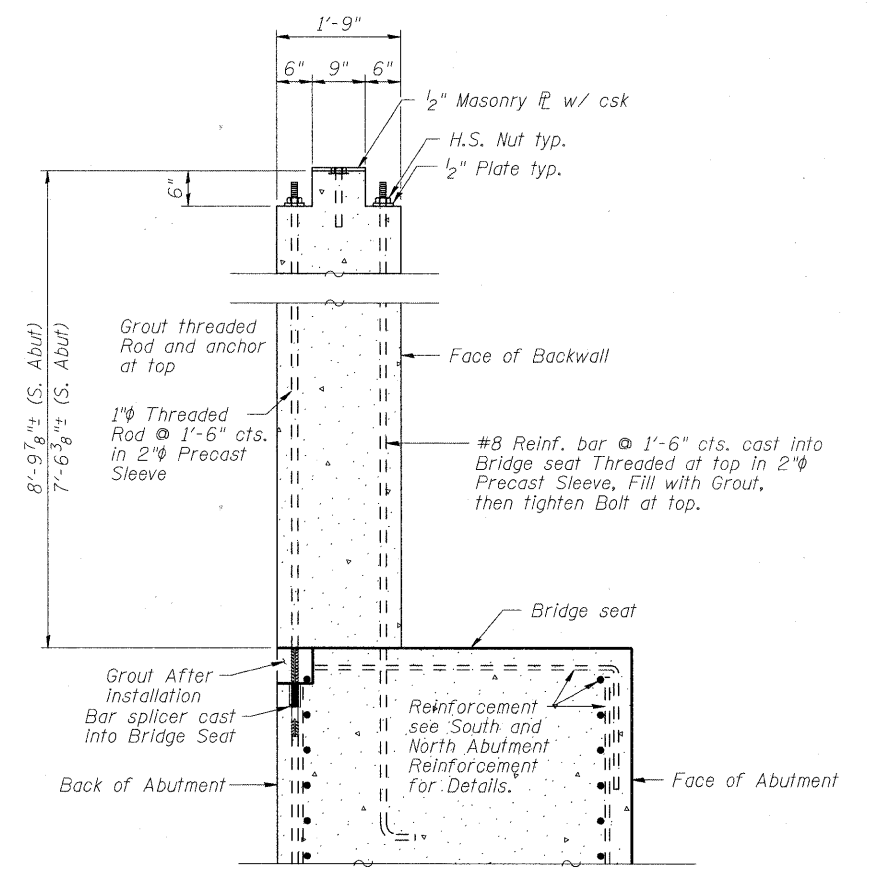

PRECAST BACKWALL SECTION

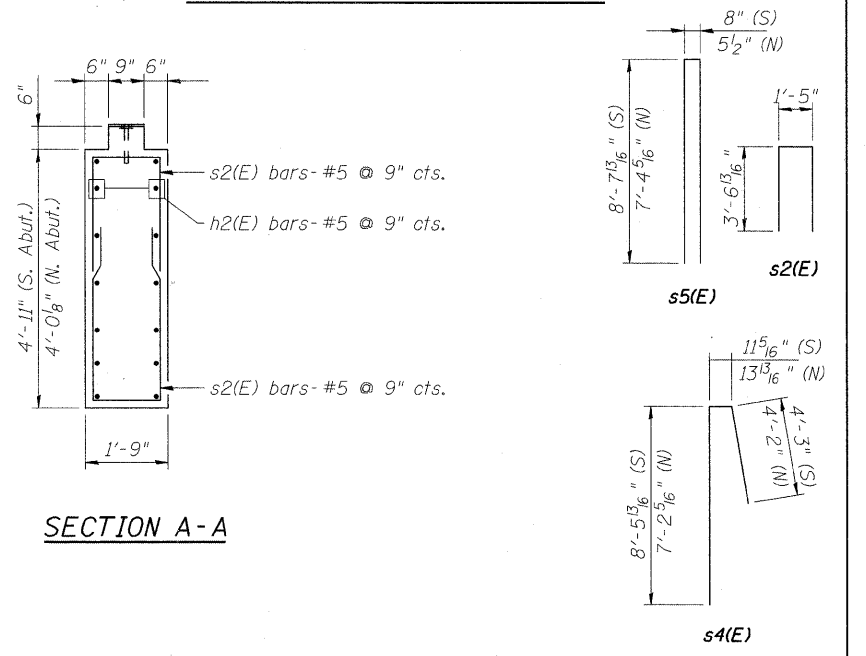

SECTION A-A



USER NAME = dsbezioid  
 PLOT SCALE = 0:1" = 1'-0"  
 PLOT DATE = 1/21/2011

DESIGNED - BMR  
 DRAWN - COM  
 CHECKED - DD  
 DATE - 11/23/2010

REVISED -  
 REVISED -  
 REVISED -  
 REVISED -

STATE OF ILLINOIS  
 DEPARTMENT OF TRANSPORTATION

PRECAST BACKWALL DETAILS  
 STRUCTURE NO. 016-7721

SCALE: NONE SHEET NO. 8 OF 61 SHEETS STA. TO STA.

F.A.U. RTE.	SECTION	COUNTY	TOTAL SHEETS	SHEET NO.
1537	06-00050-00-6S	COOK	209	102
CONTRACT NO. 63556				

FED. ROAD DIST. NO. 1 ILLINOIS FED. AID PROJECT CRE-9003709

FILE NAME = P:\60159577\0202\_CAD\001\_Drawing\Sheet\Structure\016-7721\_1001\_sht108.Precast\_Backwall-Details.dgn