
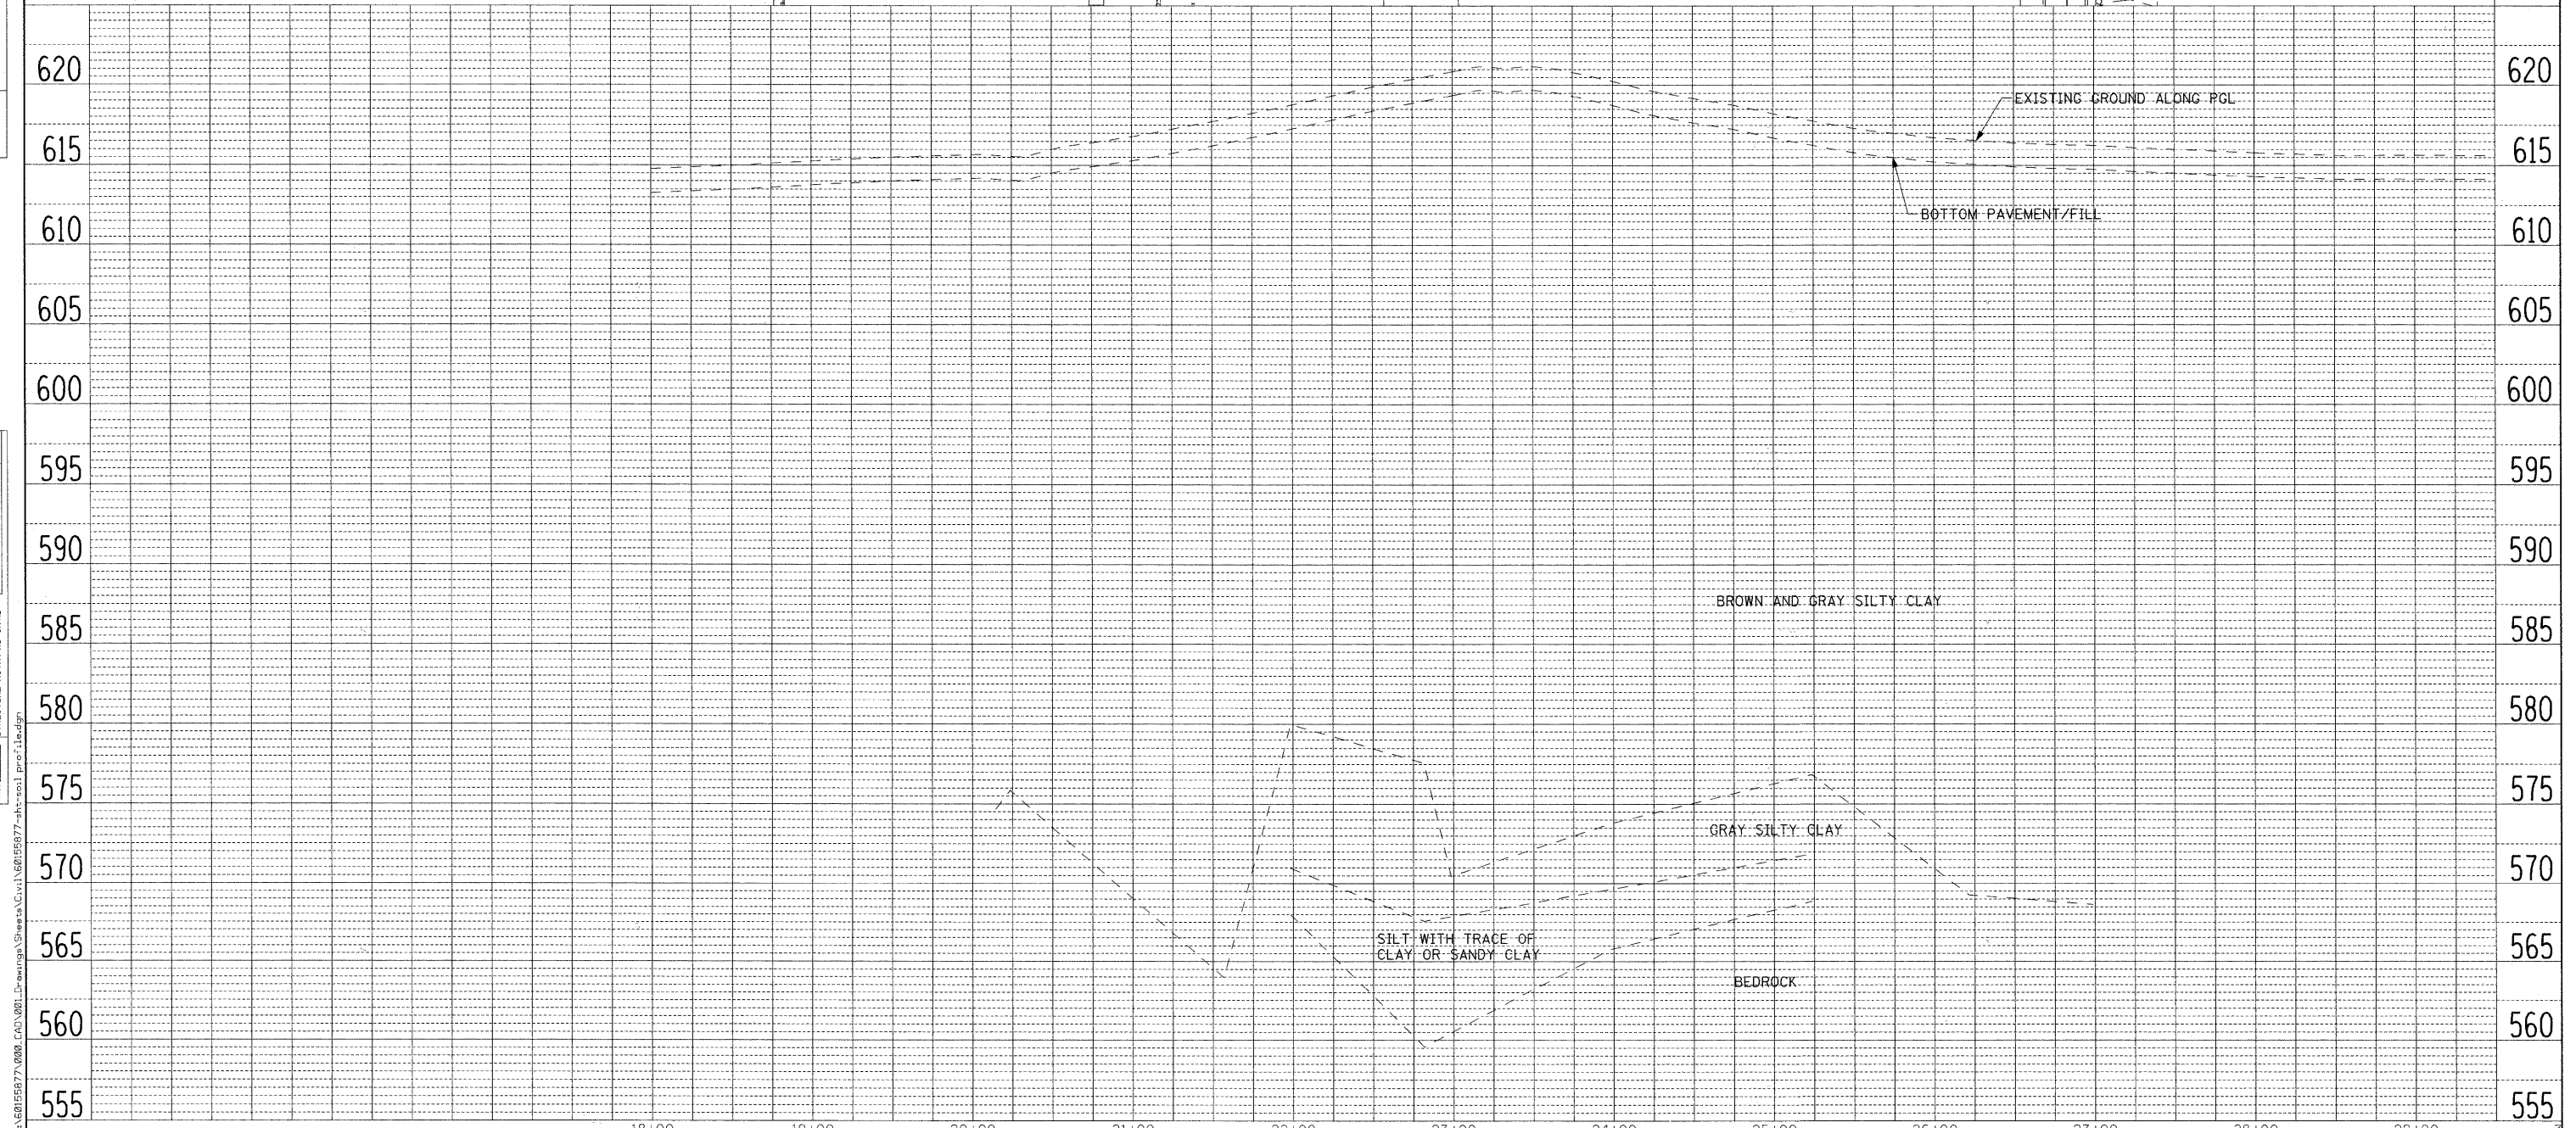


PLAN	SURVEYED	DATE
	PLANNED	
	NOTED	
	BY	
	NO.	
	DATE	

PROFILE	SURVEYED	DATE
	PLANNED	
	NOTED	
	BY	
	NO.	
	DATE	

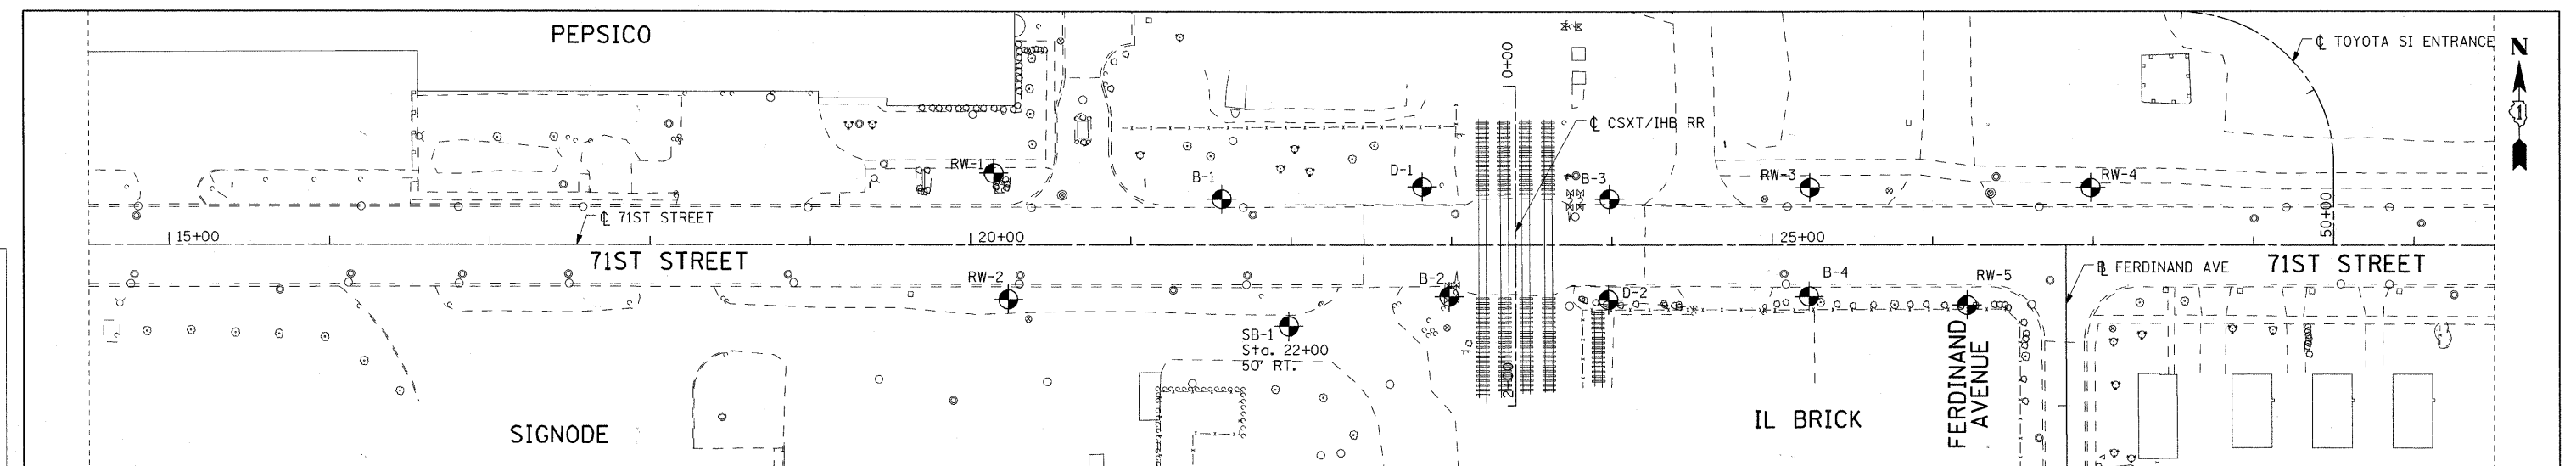

	USER NAME = merrj	DESIGNED - NJH	REVISED -	STATE OF ILLINOIS DEPARTMENT OF TRANSPORTATION	SOIL BORINGS PLAN AND PROFILE 71ST STREET		F.A.U. RTE. 1537	SECTION 06-00050-00-G5	COUNTY COOK	TOTAL SHEETS 209	SHEET NO. 147
	PLOT SCALE = 50.000' / IN.	DRAWN - NJH	REVISED -		SCALE: H=50'+V=5'	SHEET NO. 1 OF 1 SHEETS	STA 14+50.00 TO STA 29+50.00	CONTRACT NO. 63556		ILLINOIS FED. AID PROJECT CRE-90037091	
	PLOT DATE = 1/21/2011	CHECKED - TJW	REVISED -								
		DATE - JANUARY 24, 2010	REVISED -								

FILE NAME = P:\60155877\000_CAD\001_Drawing\Sheet\Civil\60155877-11-10-10.dwg