


PAVEMENT MARKING & EROSION CONTROL DETAILS

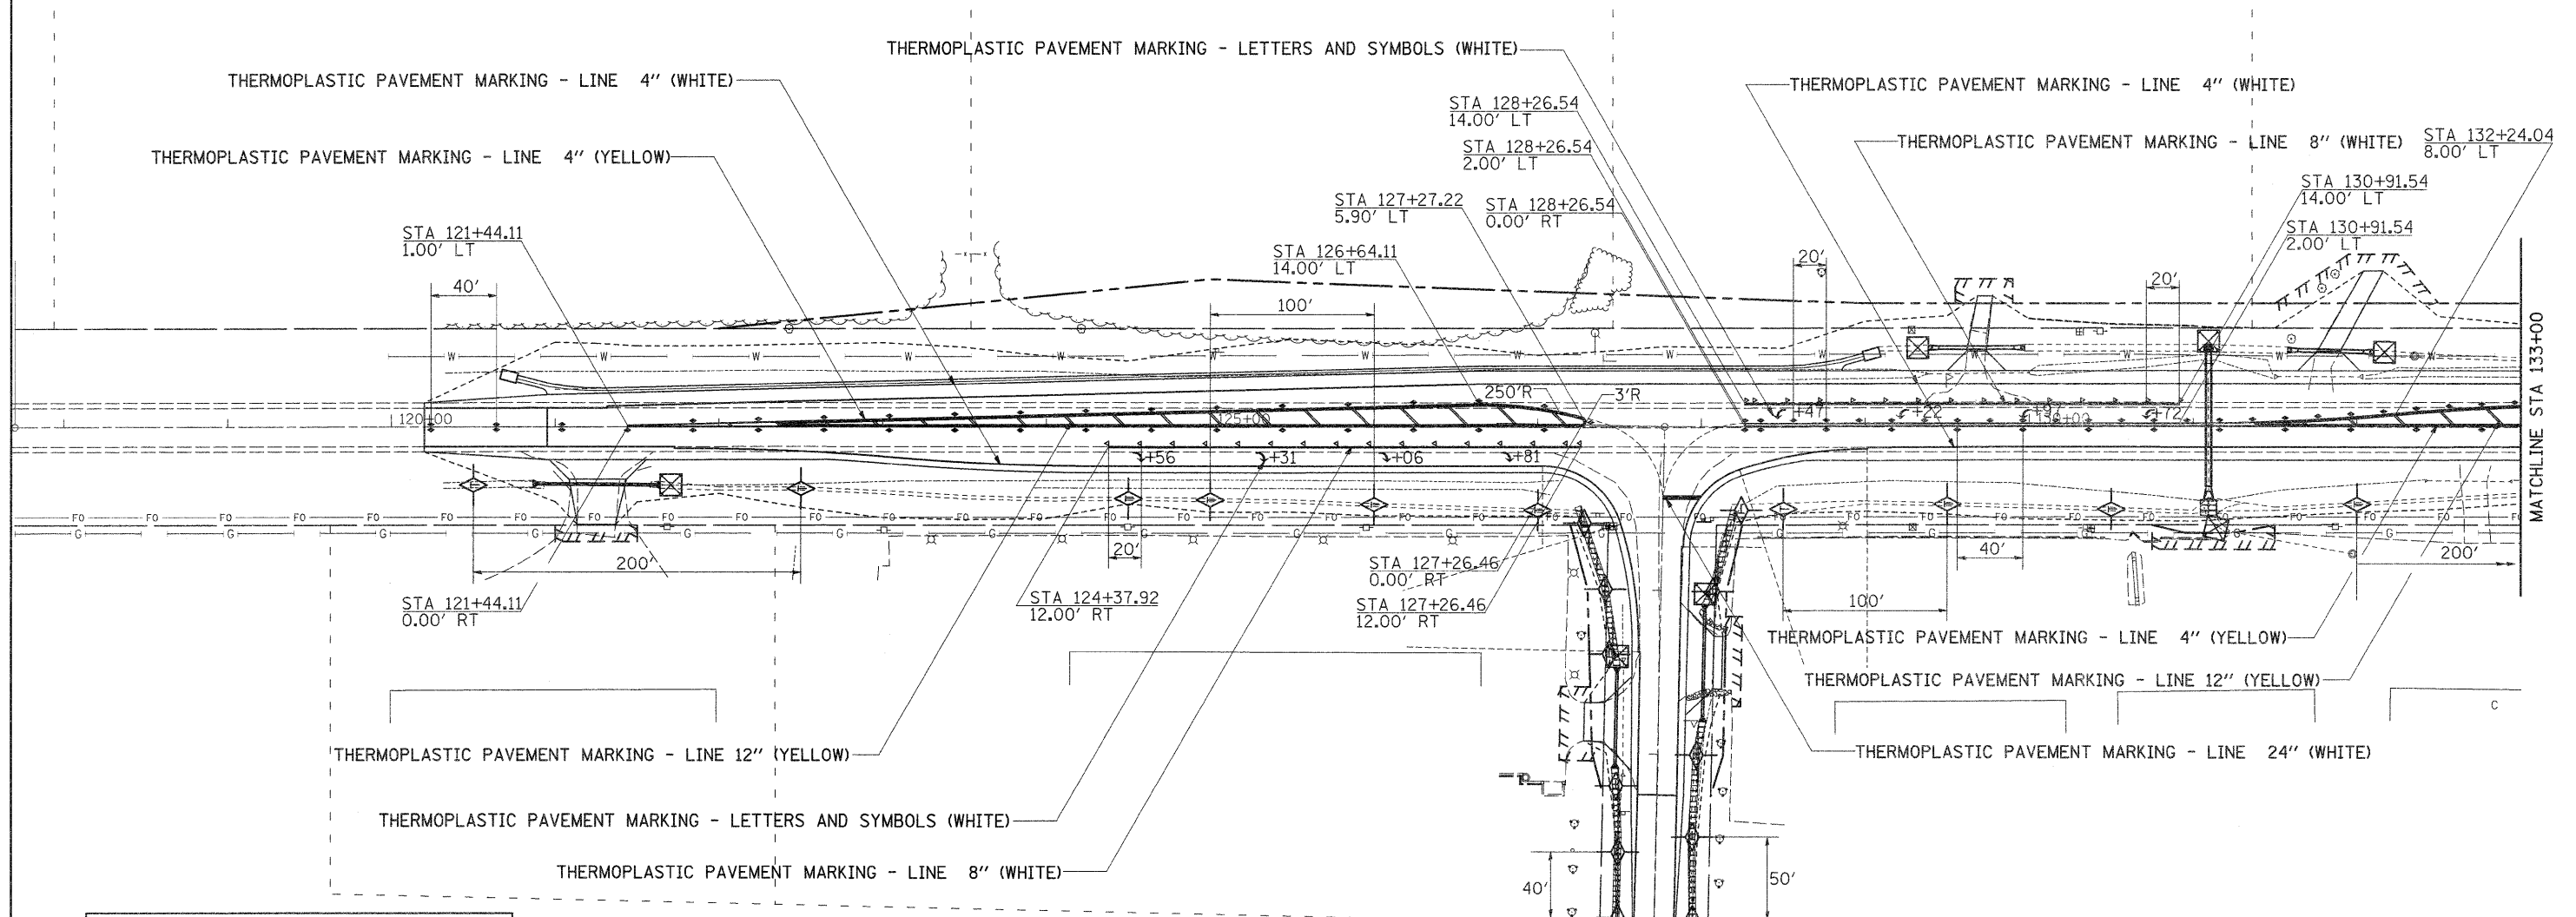

LEGEND	
	= ONE-WAY CRYSTAL MARKER
	= TWO-WAY AMBER MARKER
	= DITCH CHECK
	= TURF REINFORCEMENT MAT
	= INLET & PIPE PROTECTION

FILE NAME =	USER NAME = goffjl	DESIGNED -	REVISED -	STATE OF ILLINOIS DEPARTMENT OF TRANSPORTATION	PAVEMENT MARKING & EROSION CONTROL DETAILS	F.A.P. RTE.	SECTION	COUNTY	TOTAL SHEETS	SHEET NO.
ca:\pwork\pwork\goffjl\0146637\0208009-ahh-pmk.dgn	PLOT SCALE = 50.0000' / IN.	DRAWN -	REVISED -			517	L-M-4	BOONE	54	26
	PLOT DATE = Thu Dec 09 08:51:49 2010	CHECKED -	REVISED -			CONTRACT NO. 64F80				
		DATE -	REVISED -			ILLINOIS FED. AID PROJECT				
SCALE: SHEET NO. OF SHEETS STA. TO STA.										