


PAVEMENT MARKING & EROSION CONTROL DETAILS

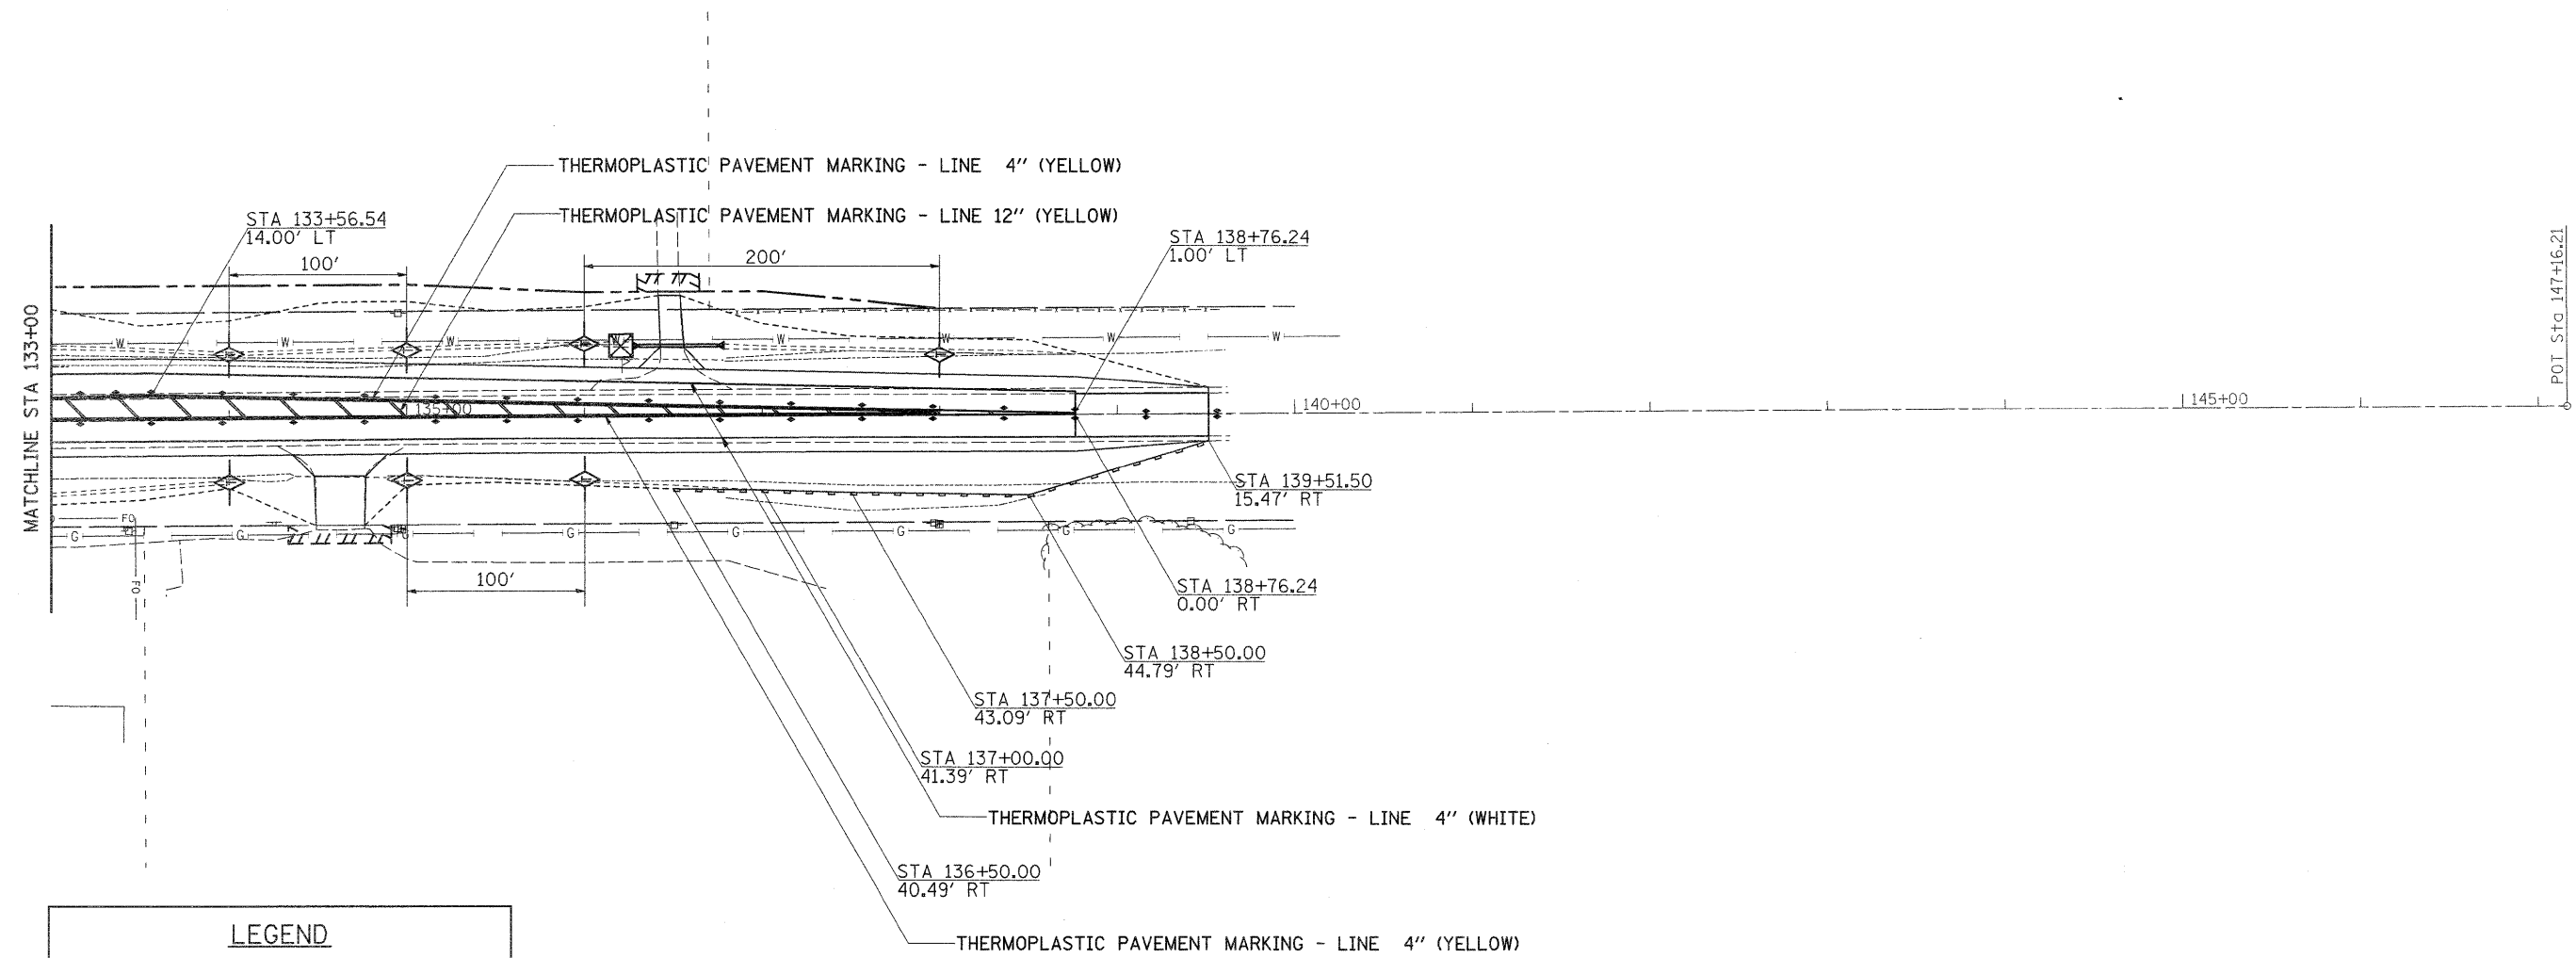

| | | | | | | | | | | | |
|---|------------------------------|------------|-----------|---|---|---------------------------|-----------|--------|--------------|-----------|---------|
| FILE NAME = | USER NAME = goffjl | DESIGNED - | REVISED - | STATE OF ILLINOIS DEPARTMENT OF TRANSPORTATION | PAVEMENT MARKING & EROSION CONTROL DETAILS | F.A.P. RTE. | SECTION | COUNTY | TOTAL SHEETS | SHEET NO. | |
| os:\pr_work\pmsdot\goffjl\ad0146637\0200009-shr-pmk.dgn | PLOT SCALE = 50,0000 ' / IN. | DRAWN - | REVISED - | | | 517 | L-M-4 | BOONE | 54 | 27 | |
| PLOT DATE = Thu Dec 09 08:51:50 2010 | DATE - | CHECKED - | REVISED - | | | CONTRACT NO. 64F80 | | | | | |
| | | | | | | ILLINOIS FED. AID PROJECT | | | | | |
| | | | | | | SCALE: | SHEET NO. | OF | SHEETS | STA. | TO STA. |