

F.A.P. RTE.	SECTION	COUNTY	TOTAL SHEETS	SHEET NO.
319	(45-1)I	KANE	4	1
		ILLINOIS	CONTRACT NO. 66A67	

STATE OF ILLINOIS
DEPARTMENT OF TRANSPORTATION

DIVISION OF HIGHWAYS

**PROPOSED
HIGHWAY PLANS**

**FAP ROUTE 319 (PRAIRIE PARKWAY)
SECTION (45-1)I**

**FOREST MITIGATION
KANE COUNTY**



C-93-008-11

INDEX OF SHEETS

- | | |
|-----|---------------------------------------|
| NO. | DESCRIPTION |
| 1 | COVER SHEET |
| 2 | SUMMARY OF QUANTITIES & GENERAL NOTES |
| 3 | DETAIL OF SITE |
| 4 | PLAT OF SURVEY |

STANDARDS

- | | |
|-----------|--|
| 000001-06 | STANDARD SYMBOLS, ABBREVIATIONS AND PATTERNS |
| 280001-05 | TEMPORARY EROSION CONTROL SYSTEMS |
| 701001-02 | OFF-ROAD OPERATIONS 2L, 2W, MORE THAN 15' (4.5 m) AWAY |
| 701006-03 | OFF-ROAD OPERATIONS 2L, 2W, 15' (4.5 m) TO 24" (600 mm) FROM PAVEMENT EDGE |
| 701901-01 | TRAFFIC CONTROL DEVICES |

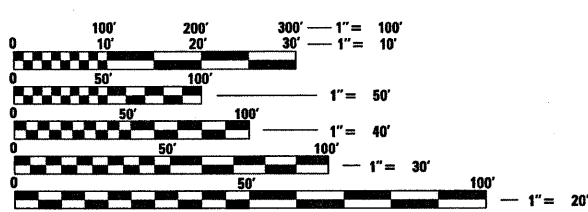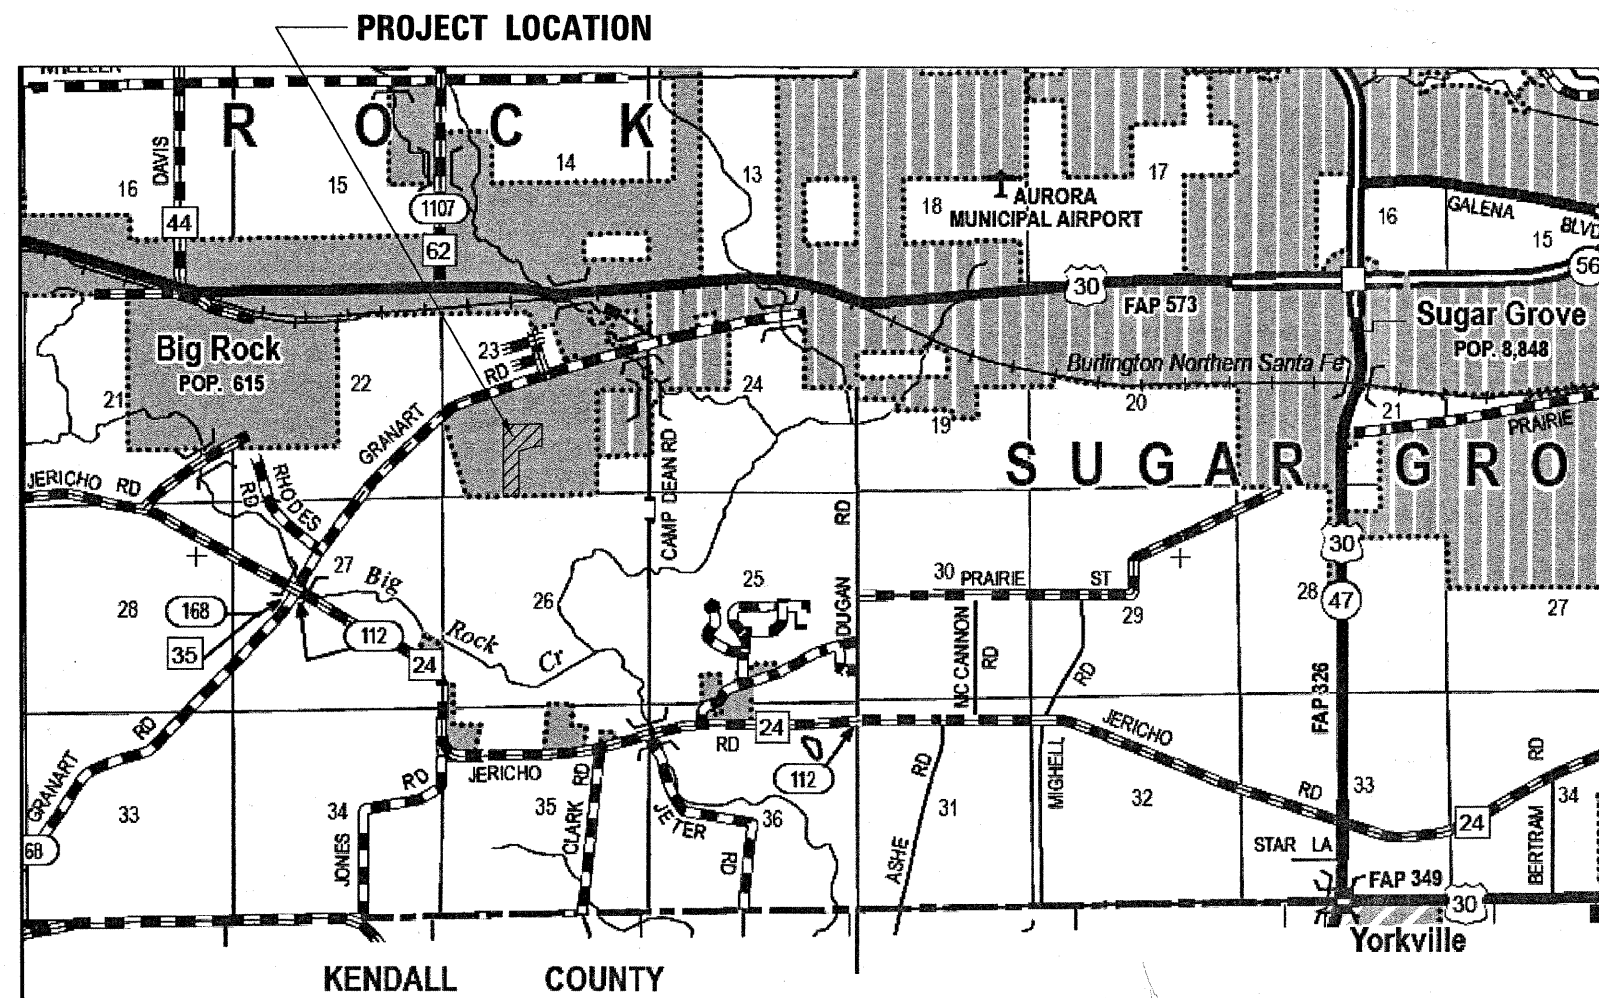

FULL SIZE PLANS HAVE BEEN PREPARED USING STANDARD ENGINEERING SCALES. REDUCED SIZED PLANS WILL NOT CONFORM TO STANDARD SCALES. IN MAKING MEASUREMENTS ON REDUCED PLANS, THE ABOVE SCALES MAY BE USED.

J.U.L.I.E.
JOINT UTILITY LOCATION INFORMATION FOR EXCAVATION
1-800-892-0123
OR 811

DISTRICT 3 PHONE NO. 815-434-6131
PROJECT ENGINEER: CRAIG REED, P.E.
UNIT CHIEF: BRAD DUNCAN, P.E.
LANDSCAPE ARCHITECT: KATHY CINDRICH
CONTRACT NO. 66A67

STATE OF ILLINOIS
DEPARTMENT OF TRANSPORTATION
DIVISION OF HIGHWAYS

SUBMITTED JANUARY 12, 2011
Eric S. Theridson
ACTING DEPUTY DIRECTOR OF HIGHWAYS, REGION ENGINEER

February 4, 2011
Scott E. Stitt P.E.
ACTING ENGINEER OF DESIGN AND ENVIRONMENT

February 4, 2011
Christine M. Reed
DIRECTOR OF HIGHWAYS, CHIEF ENGINEER

**PRINTED BY THE AUTHORITY
OF THE STATE OF ILLINOIS**