
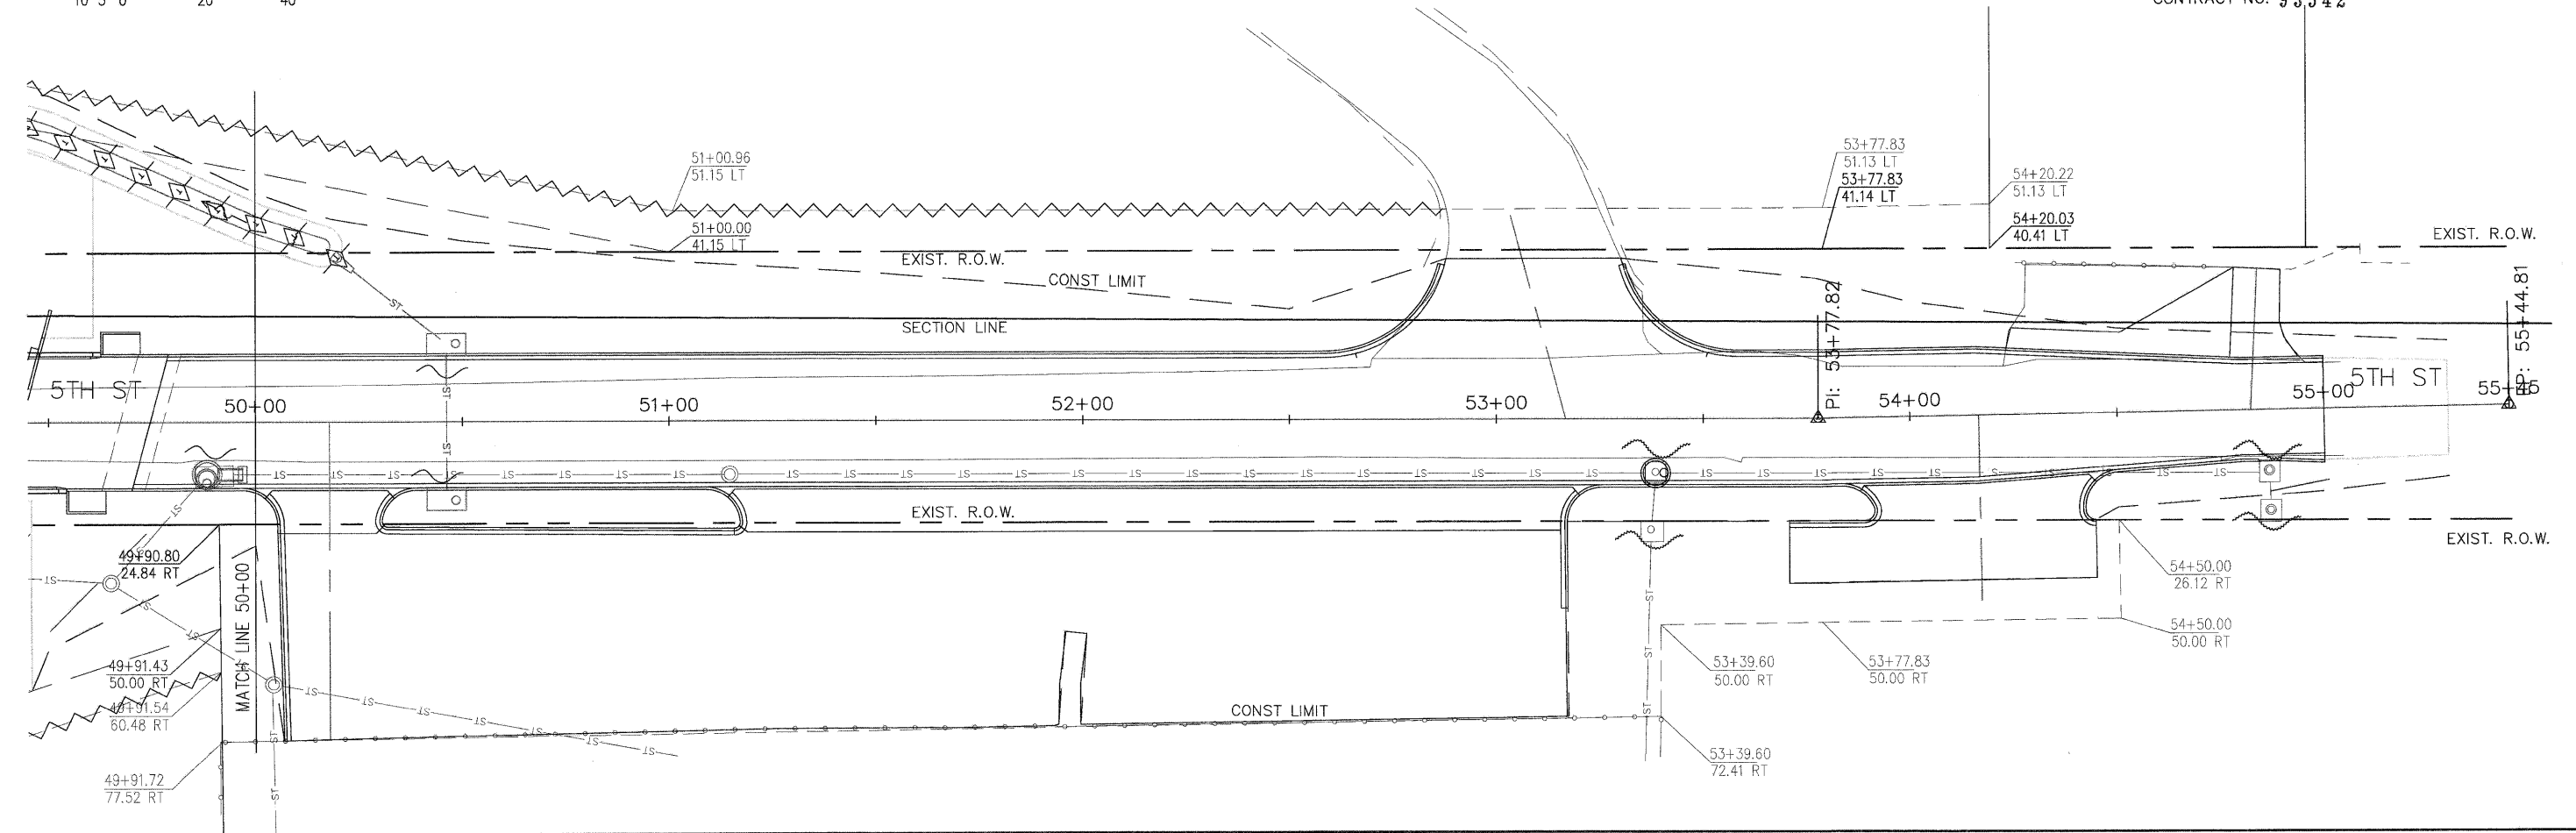


RTE.	SECTION	COUNTY	TOTAL SHEETS	SHEET NO.
N 5TH ST	03-00289-00-BR	ADAMS	90	21
STA.		TO STA.		

CONTRACT NO. 93542

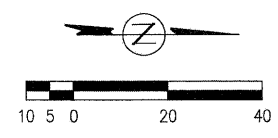

- PERIMETER EROSION BARRIER
- TEMPORARY DITCH CHECKS
- INLET FILTERS

1. ALL DISTURBED AREAS ARE TO RECEIVE TEMPORARY SEEDING AND MULCH, METHOD 1.
2. SEE STANDARD 280001-05 TEMPORARY EROSION CONTROL SYSTEMS
3. SEE SPECIAL PROVISIONS FOR STORMWATER POLLUTION PREVENTION PLAN (BDE 2342)

PSBA
 POEPPING, STONE, BACH & ASSOCIATES, INC.
 ARCHITECTS ENGINEERS PLANNERS SURVEYORS
 100 S 54TH ST, P.O. BOX 709 • QUINCY, IL 62306
 WITH OFFICES IN KEOKUK, IOWA & HANNIBAL, MISSOURI
 www.psba.com • PHONE 877-223-4605

REVISIONS	
NAME	DATE

CITY OF QUINCY, ILLINOIS
 N. 5TH STREET BRIDGE
 EROSION & SEDIMENT CONTROL
 SHEET 3 OF 4

SCALE: VERT. _____
 HORIZ. _____
 DATE _____
 DRAWN BY: DBS
 CHECKED BY: AMW