
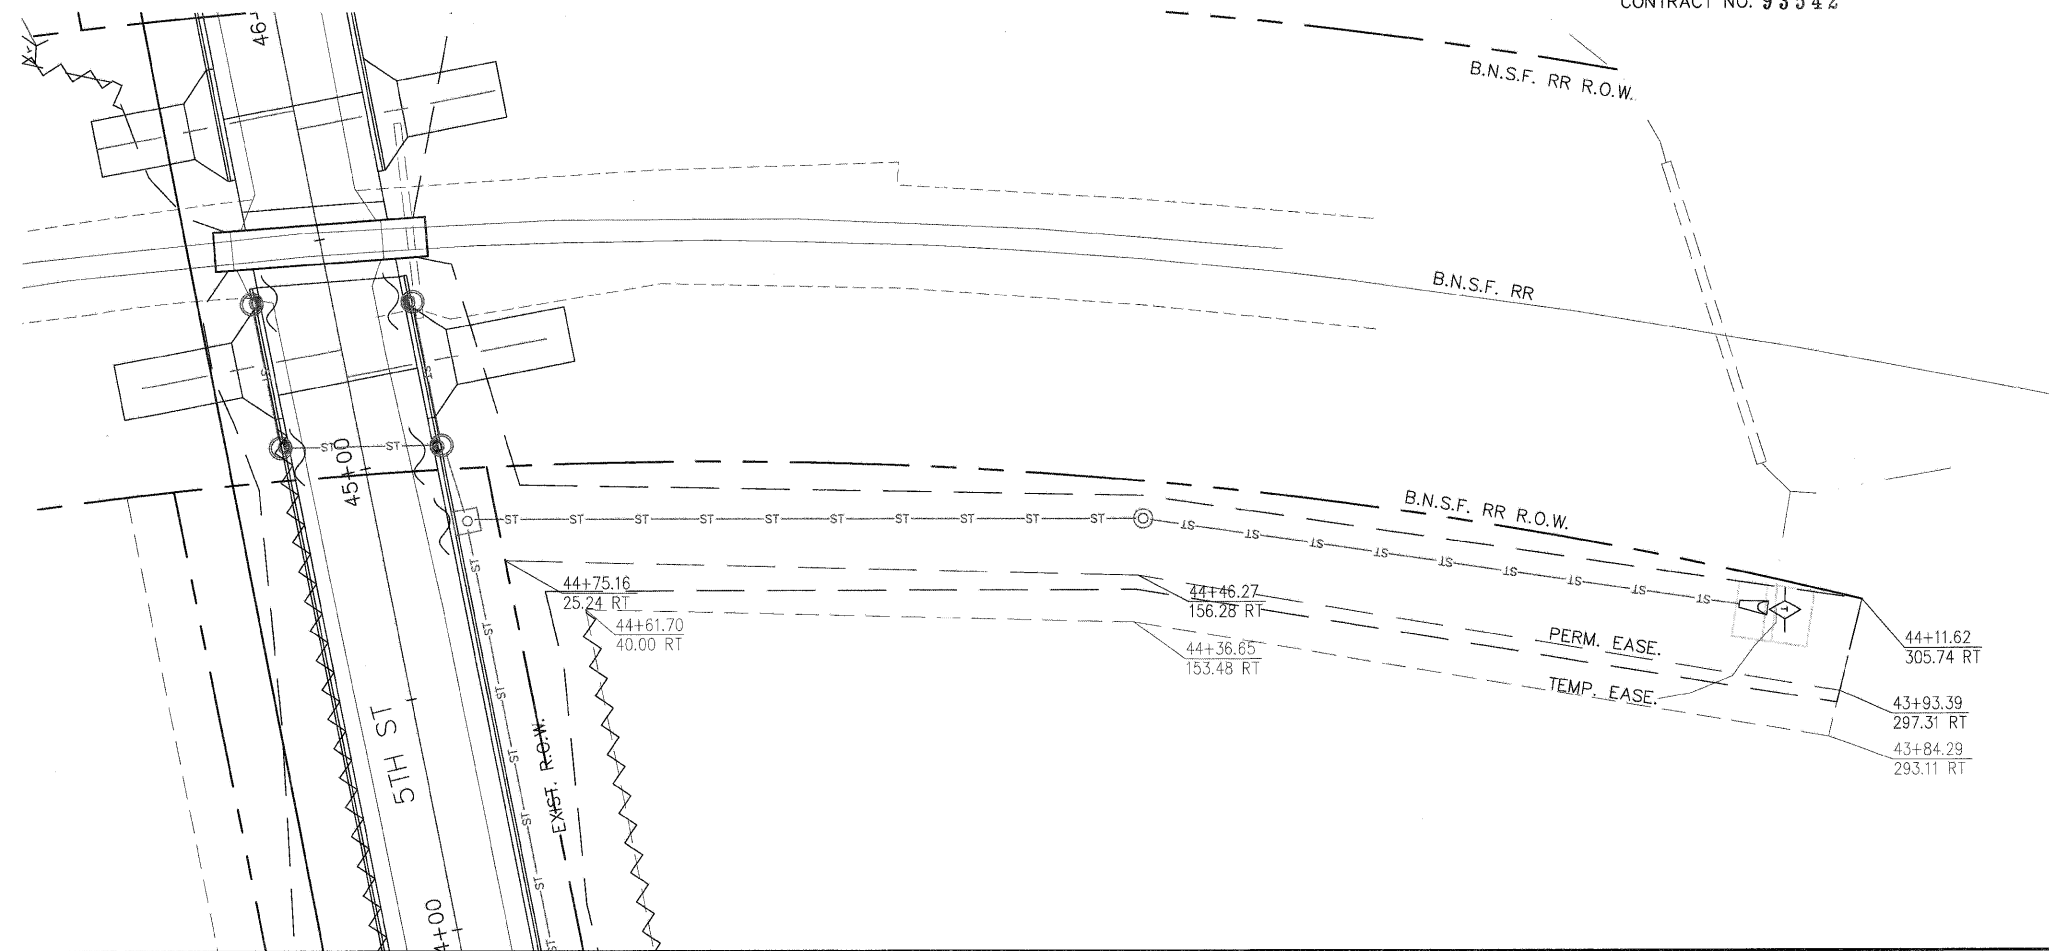


RTE.	SECTION	COUNTY	TOTAL SHEETS	SHEET NO.
N 5TH ST	03-00289-00-BR	ADAMS	90	22
STA.		TO STA.		
CONTRACT NO. 93542				

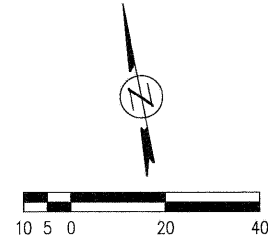

 PERIMETER EROSION BARRIER

 TEMPORARY DITCH CHECKS

 INLET FILTERS

1. ALL DISTURBED AREAS ARE TO RECEIVE TEMPORARY EROSION CONTROL SEEDING AND MULCH, METHOD 1.
2. SEE STANDARD 280001-05 TEMPORARY EROSION CONTROL SYSTEMS
3. SEE SPECIAL PROVISIONS FOR STORMWATER POLLUTION PREVENTION PLAN (BDE 2342)

PSBA

POEPPING, STONE, BACH & ASSOCIATES, INC.
 ARCHITECTS ENGINEERS PLANNERS SURVEYORS
 100 S 54TH ST, P.O. BOX 709 • QUINCY, IL 62306
 WITH OFFICES IN IKEOKUK, IOWA & HANNIBAL, MISSOURI
 www.psba.com • PHONE 877-223-4605

REVISIONS	
NAME	DATE

CITY OF QUINCY, ILLINOIS
 N. 5TH STREET BRIDGE
 EROSION & SEDIMENT CONTROL
 SHEET 4 OF 4

SCALE: VERT.
 HORIZ.
 DATE

DRAWN BY: DBS
 CHECKED BY: AMW