


**EROSION CONTROL LEGEND**

	PROP. GRADING AND SHAPING DITCHES PROP. FURNISH AND PLACE TOPSOIL 4" PROP. HEAVY DUTY EROSION CONTROL BLANKET PROP. SEEDING CLASS 2A PROP. NITROGEN FERTILIZER NUTRIENT PROP. PHOSPHORUS FERTILIZER NUTRIENT PROP. POTASSIUM FERTILIZER NUTRIENT PROP. TEMPORARY EROSION CONTROL SEEDING
	PROP. TEMPORARY DITCH CHECKS
	PROP. PERIMETER EROSION BARRIER
	PROP. STONE DUMPED RIPRAP

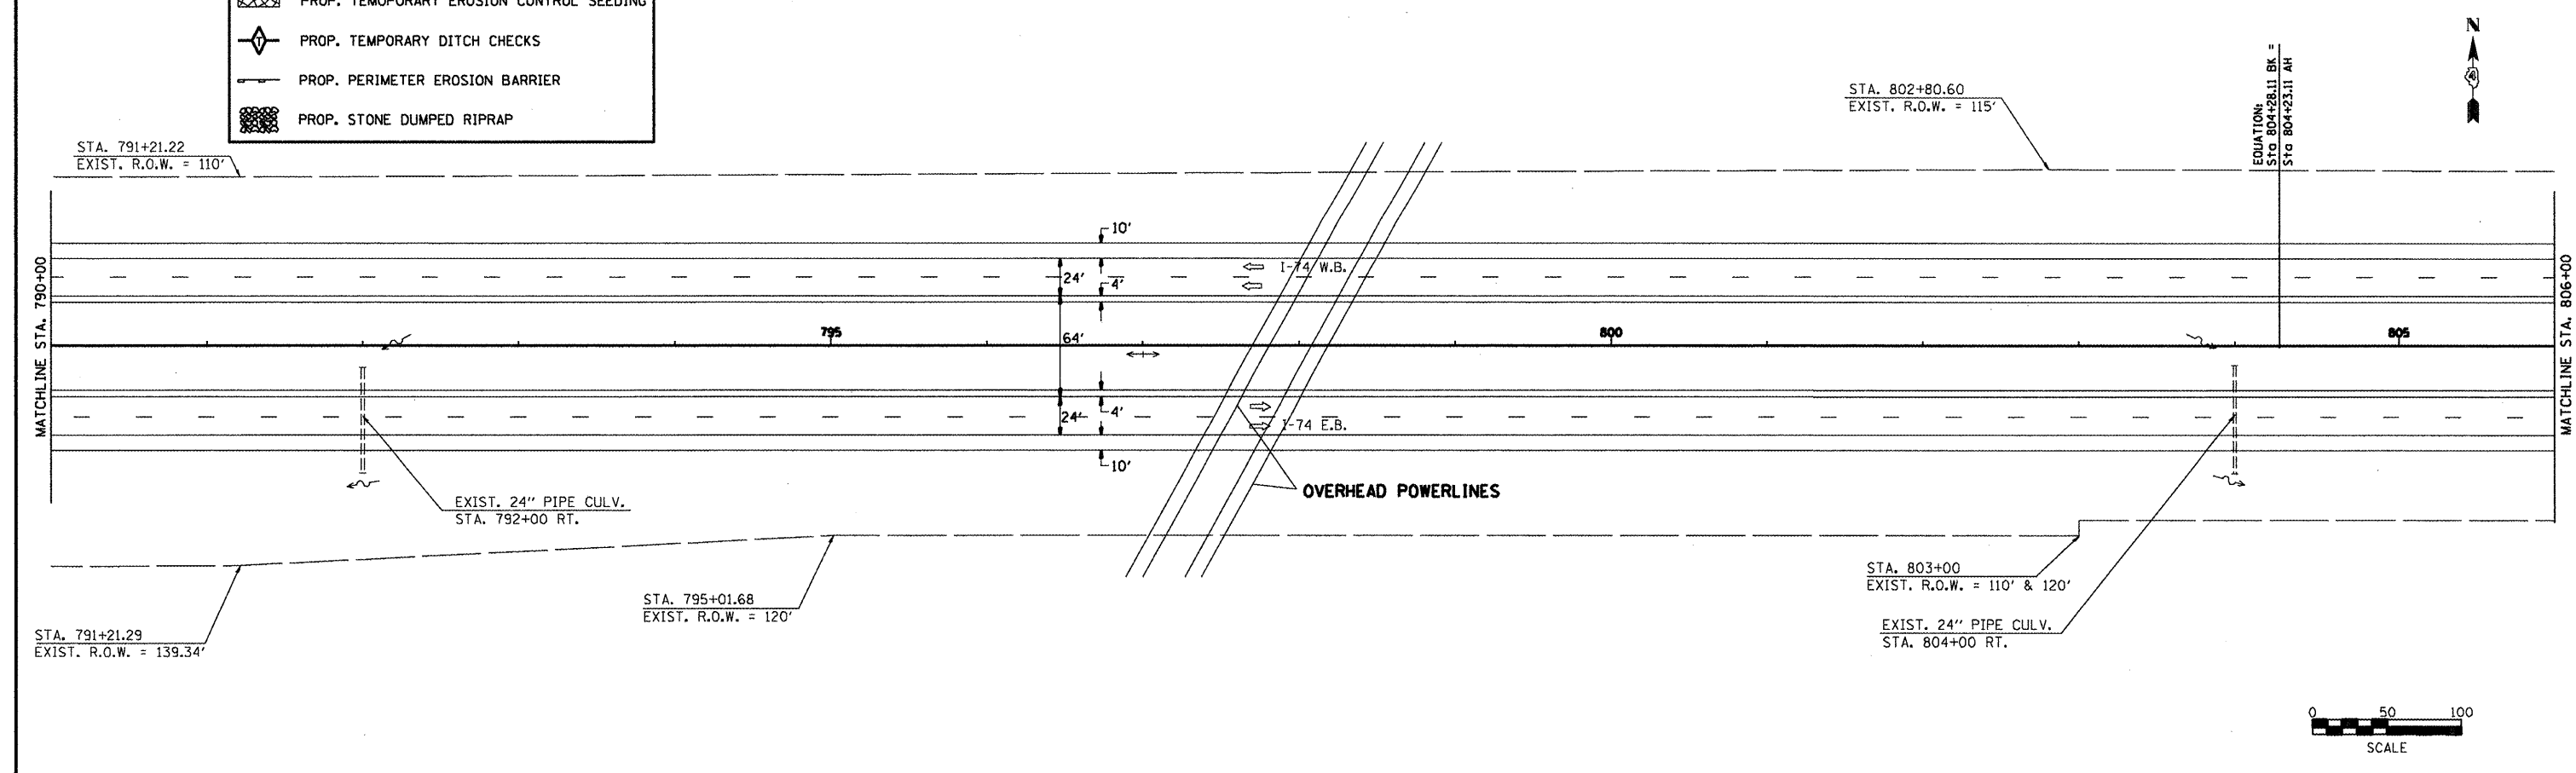

FILE NAME = I-74 Morton General File.dgn  
 USER NAME = k1lmenkk  
 PLOT SCALE = 100.0000' / IN.  
 PLOT DATE = 2/11/2009

DESIGNED -	REVISED -
DRAWN -	REVISED -
CHECKED -	REVISED -
DATE -	REVISED -

**STATE OF ILLINOIS  
DEPARTMENT OF TRANSPORTATION**

**EROSION CONTROL PLAN SHEETS**

SCALE: PROVIDED ABOVE    SHEET NO. 6 OF 12 SHEETS    STA. 774+00 TO STA. 806+00

F.A.I. RTE.	SECTION	COUNTY	TOTAL SHEETS	SHEET NO.
74	(90-15)RS-3	TAZEWELL	60	35
<b>CONTRACT NO. 68508</b>				
ILLINOIS FEDERAL AID PROJECT				

