
 


EROSION CONTROL LEGEND

- PROP. GRADING AND SHAPING DITCHES
- PROP. FURNISH AND PLACE TOPSOIL 4"
- PROP. HEAVY DUTY EROSION CONTROL BLANKET
- PROP. SEEDING CLASS 2A
- PROP. NITROGEN FERTILIZER NUTRIENT
- PROP. PHOSPHORUS FERTILIZER NUTRIENT
- PROP. POTASSIUM FERTILIZER NUTRIENT
- PROP. TEMPORARY EROSION CONTROL SEEDING
- PROP. TEMPORARY DITCH CHECKS
- PROP. PERIMETER EROSION BARRIER
- PROP. STONE DUMPED RIPRAP

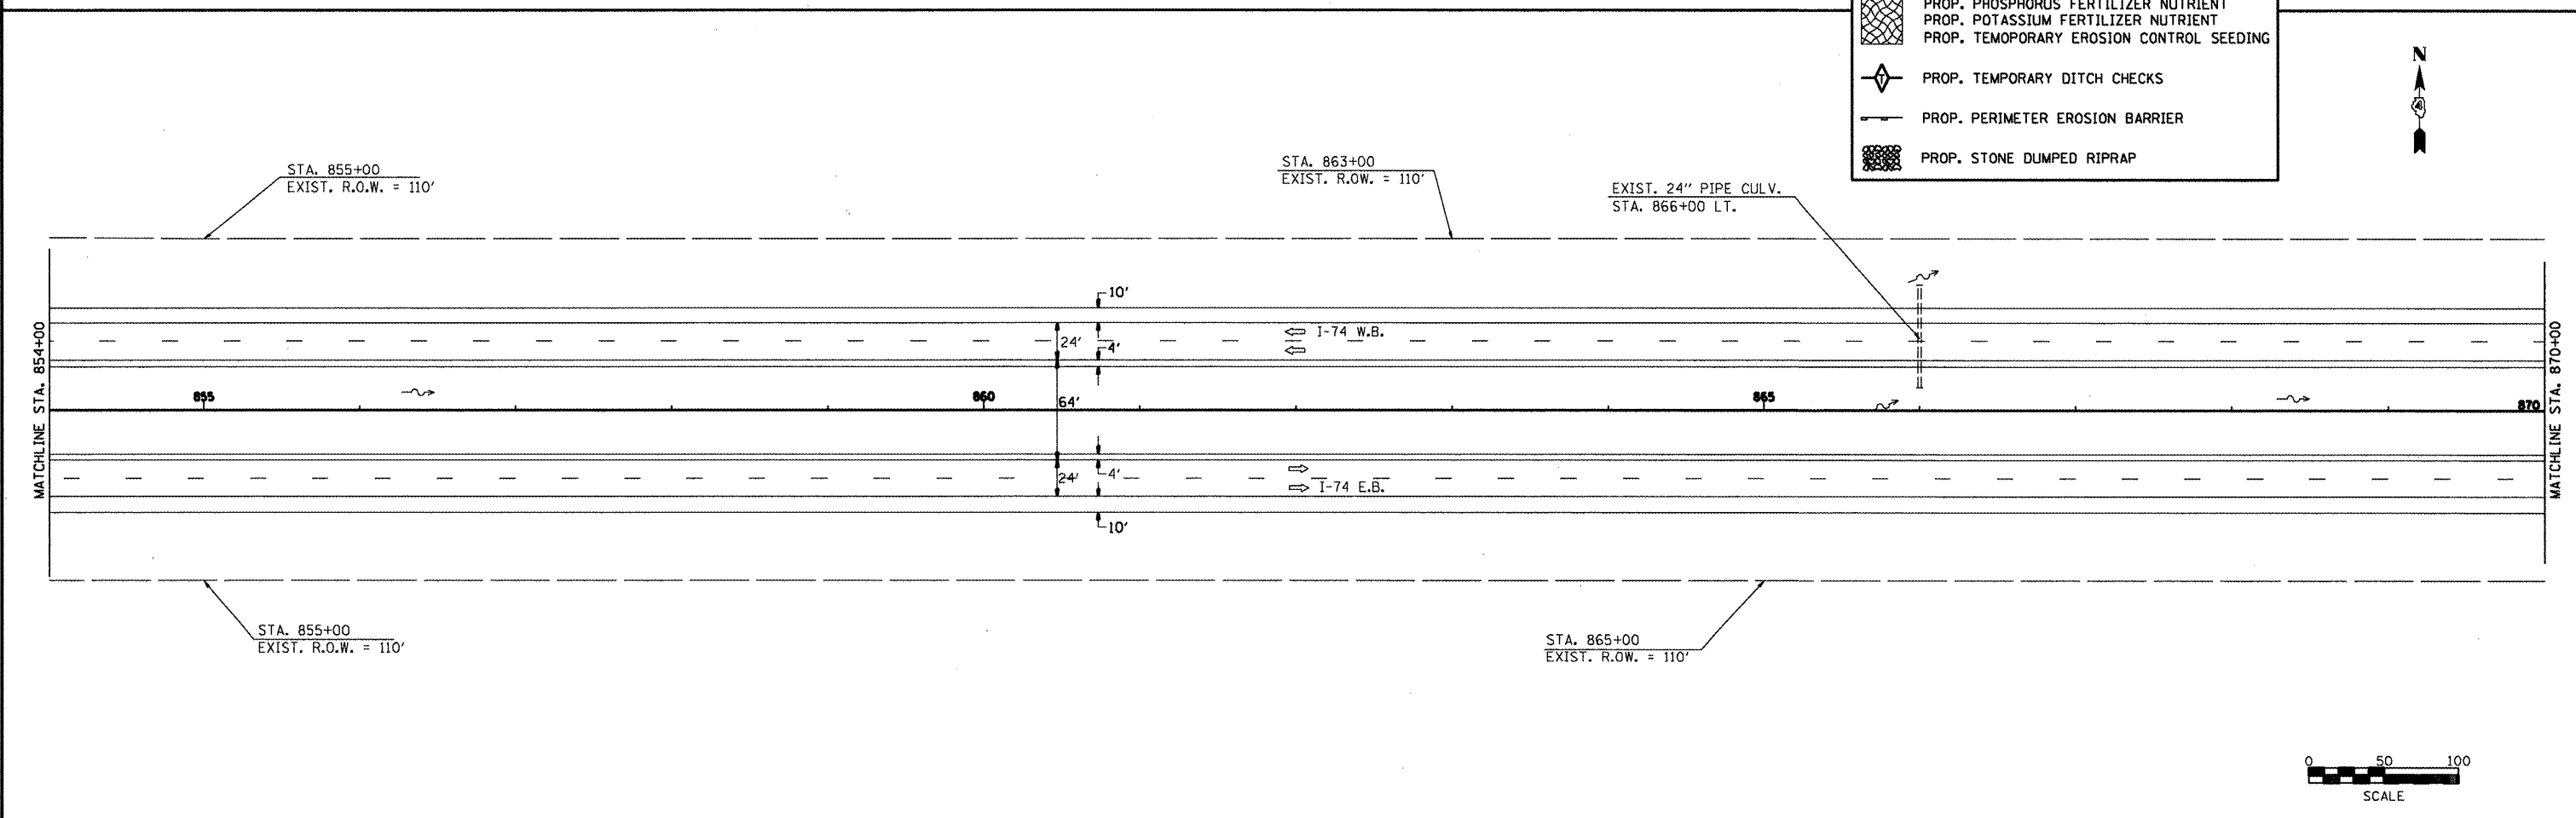

FILE NAME = I-74 Morton General File.dgn	USER NAME = kilmankk	DESIGNED -	REVISED -	STATE OF ILLINOIS DEPARTMENT OF TRANSPORTATION	EROSION CONTROL PLAN SHEETS			F.A.J. RTE.	SECTION	COUNTY	TOTAL SHEETS	SHEET NO.
	PLOT SCALE = 100.0000' / IN.	DRAWN -	REVISED -					74	(90-15)RS-3	TAZEWELL	60	37
	PLOT DATE = 2/11/2009	CHECKED -	REVISED -					CONTRACT NO. 68508				
	DATE -	REVISED -	ILLINOIS FEDERAL AID PROJECT									
				SCALE: PROVIDED ABOVE			SHEET NO. 8 OF 12 SHEETS		STA. 838+00 TO STA. 870+00			