




CONTRACT NO. 74349				
F.A.P. RTE.	SECTION	COUNTY	TOTAL SHEETS	SHEET NO.
781	2ZRS-1	CRAWFORD	191	54
STA. 0+915		TO STA. 1+225		
FED. ROAD DIST. NO.		ILLINOIS	FED. AID PROJECT	

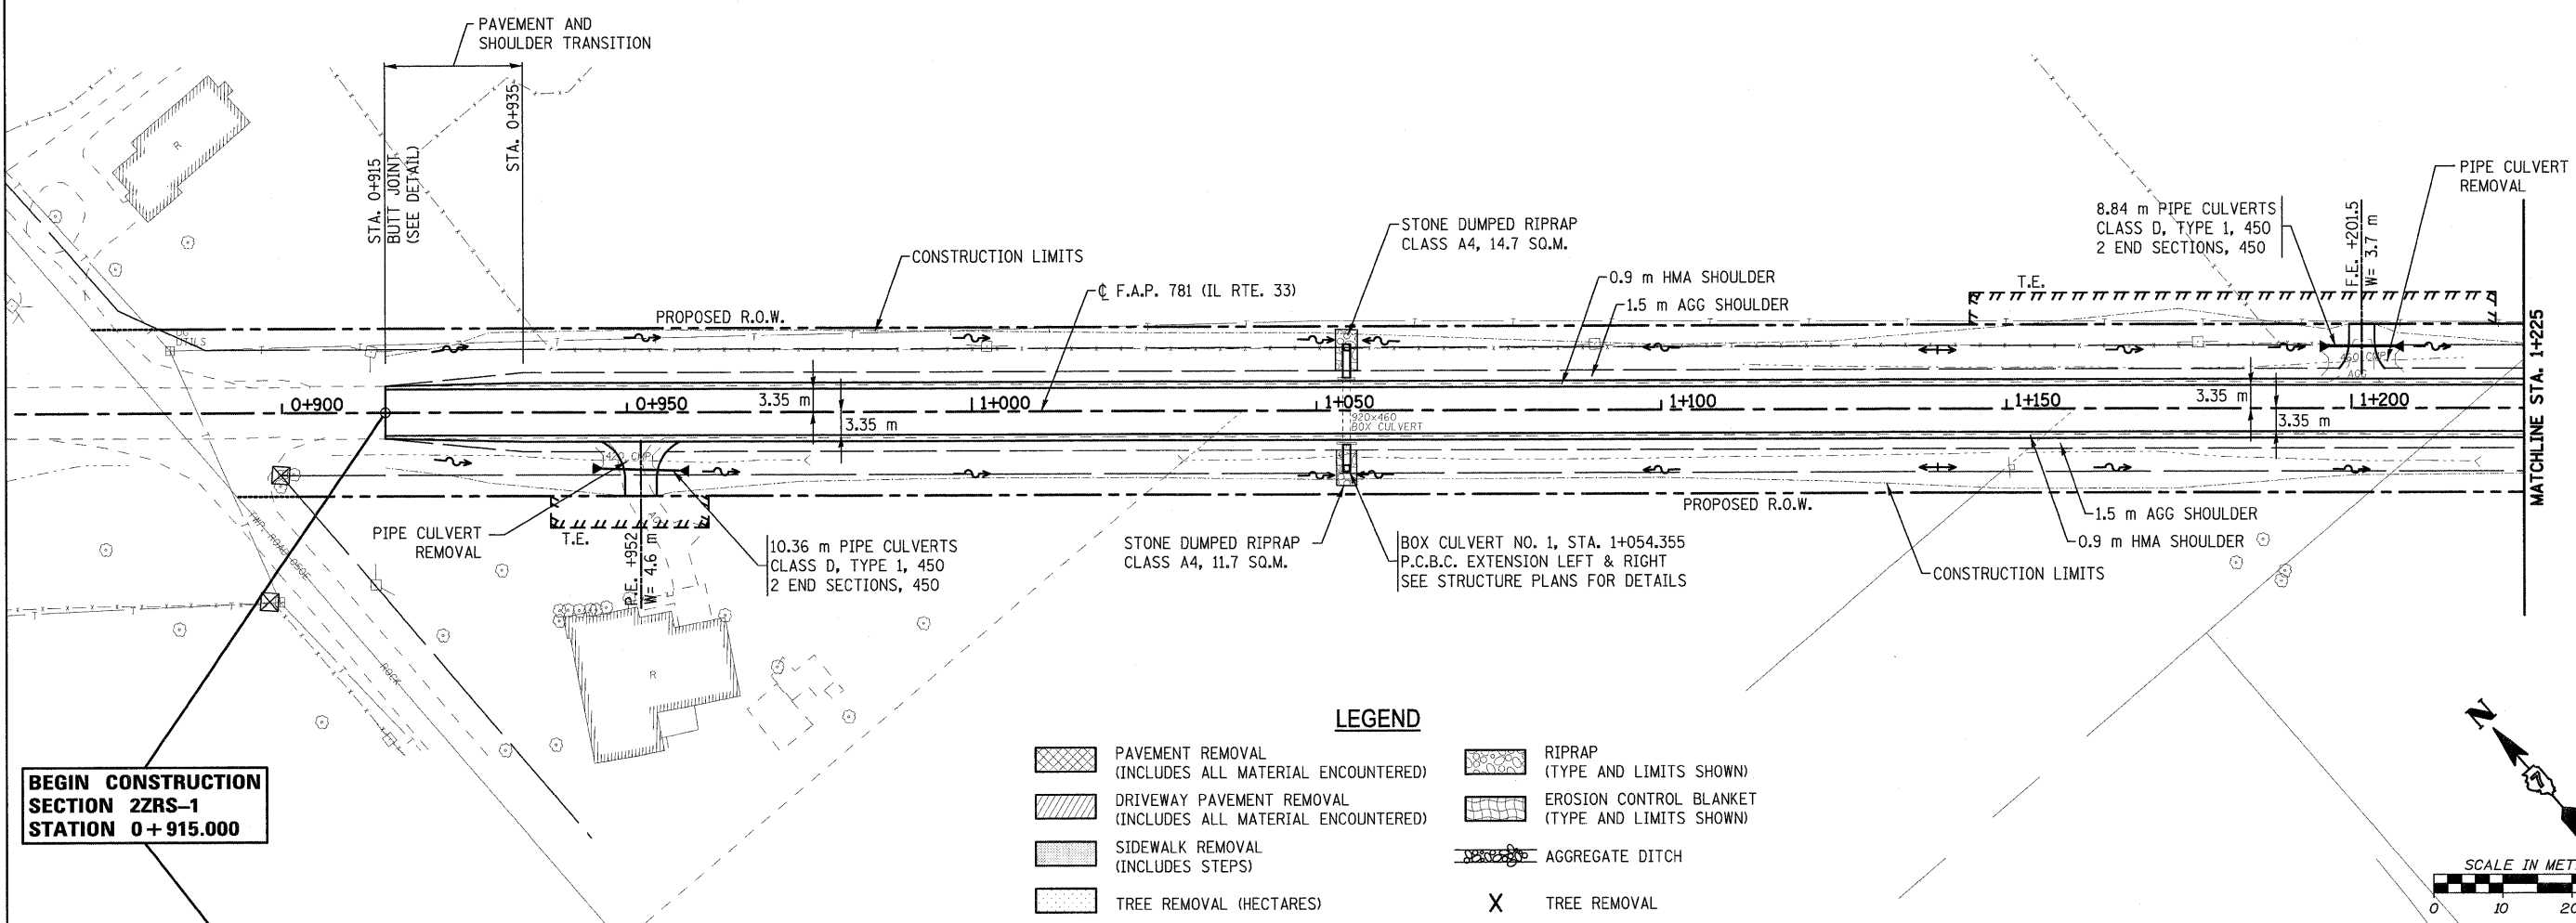

BEGIN CONSTRUCTION SECTION 2ZRS-1 STATION 0+915.000

LEGEND

	PAVEMENT REMOVAL (INCLUDES ALL MATERIAL ENCOUNTERED)		RIPRAP (TYPE AND LIMITS SHOWN)
	DRIVEWAY PAVEMENT REMOVAL (INCLUDES ALL MATERIAL ENCOUNTERED)		EROSION CONTROL BLANKET (TYPE AND LIMITS SHOWN)
	SIDEWALK REMOVAL (INCLUDES STEPS)		AGGREGATE DITCH
	TREE REMOVAL (HECTARES)		TREE REMOVAL

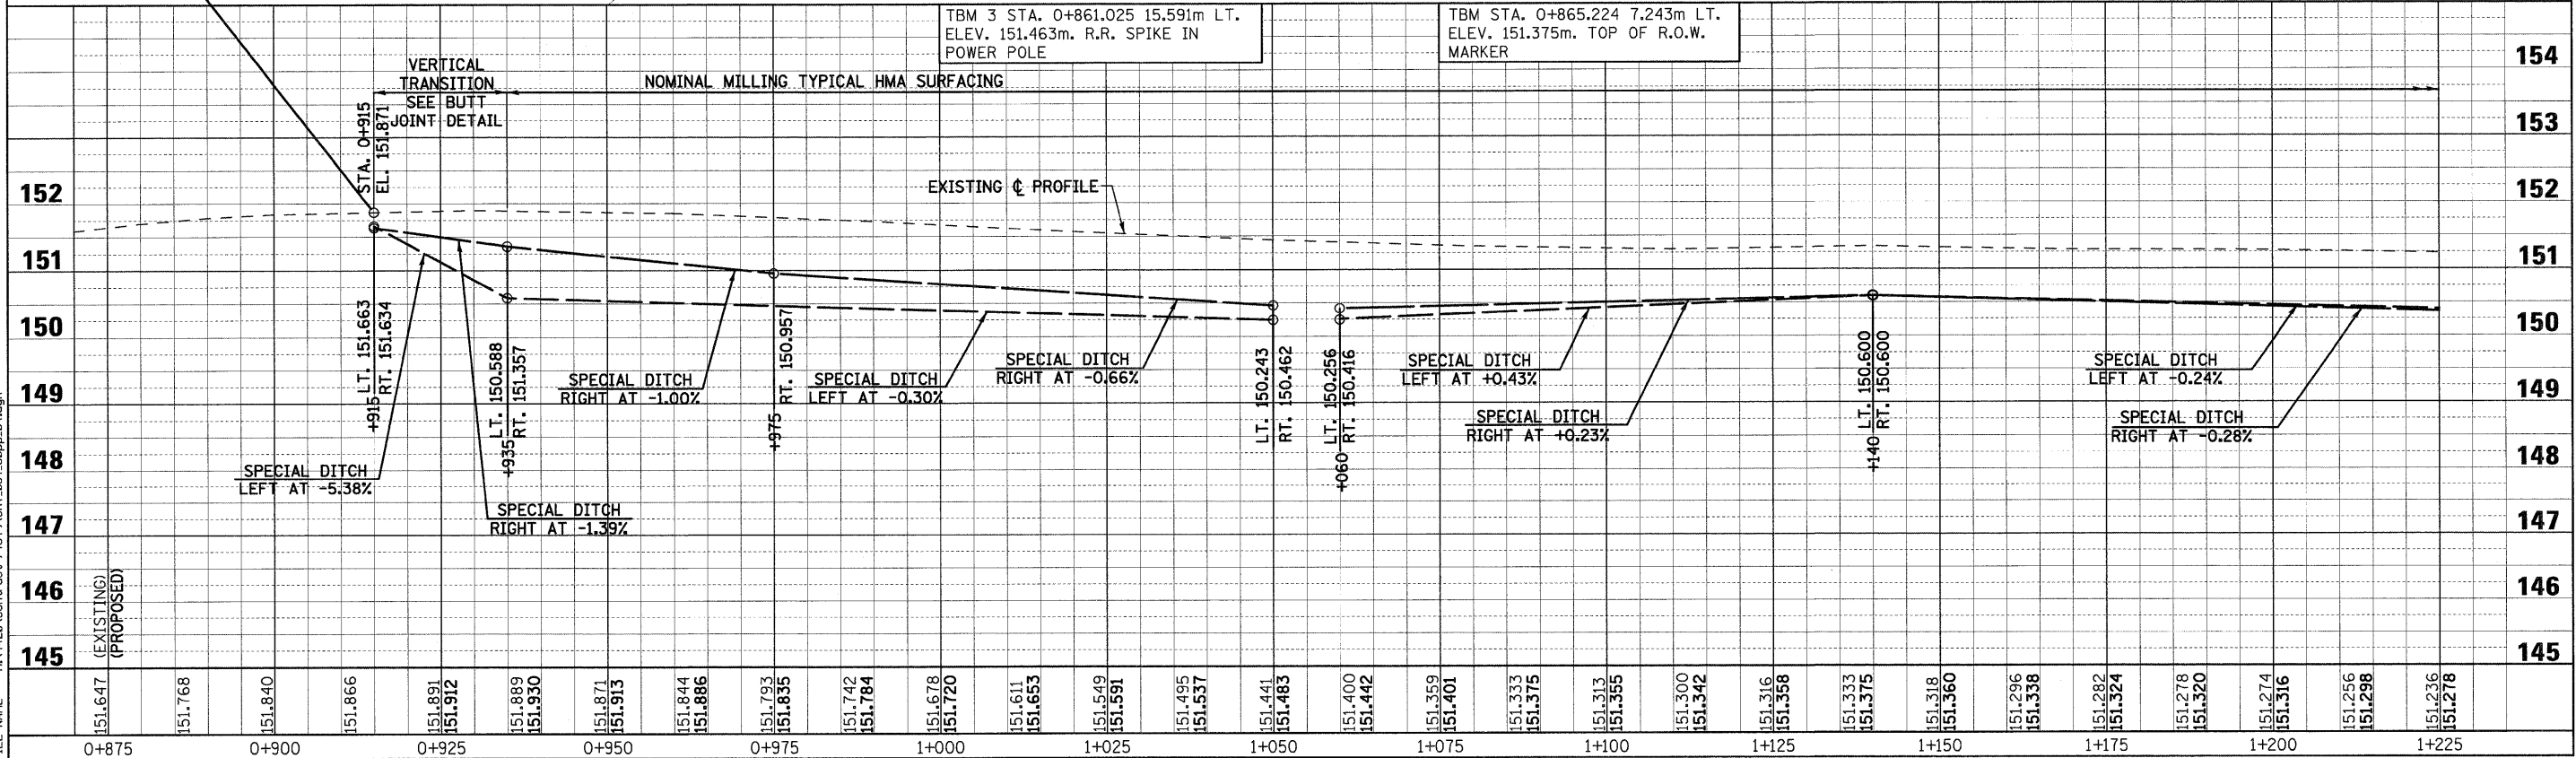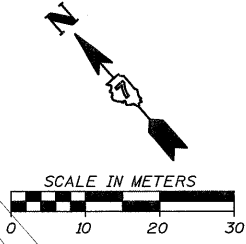

PLOT DATE = 2/5/2009
 FILE NAME = H:\1420\Contract 74349\SH1_054_50pp_01.dgn