


F.A.P. RTE.	SECTION	COUNTY	TOTAL SHEETS	SHEET NO.
781	2ZRS-1	CRAWFORD	191	57
STA. 1+925		TO STA. 2+275		
FED. ROAD DIST. NO.		ILLINOIS	FED. AID PROJECT	

**CURVE P2 DATA**  
 PI STA. 2+006.106  
 $\Delta = 41^\circ 59' 15''$  (LT)  
 T= 118.158 m  
 R= 307.912 m  
 L= 225.644 m  
 E= 21.893 m  
 e= 6.0%  
 T.R.= 11.000 m  
 S.E. RUN (L<sub>1</sub>)= 43.000 m  
 PC STA. 1+887.948  
 PT STA. 2+113.592

**CURVE TR100E DATA**  
 PI STA. 10+026.560  
 $\Delta = 26^\circ 58' 30''$  (LT)  
 T= 11.992 m  
 R= 50.000 m  
 L= 23.540 m  
 E= 1.418 m  
 e= NORMAL CROWN  
 T.R.= ---  
 S.E. RUN (L<sub>1</sub>)= ---  
 PC STA. 10+014.568  
 PT STA. 10+038.108

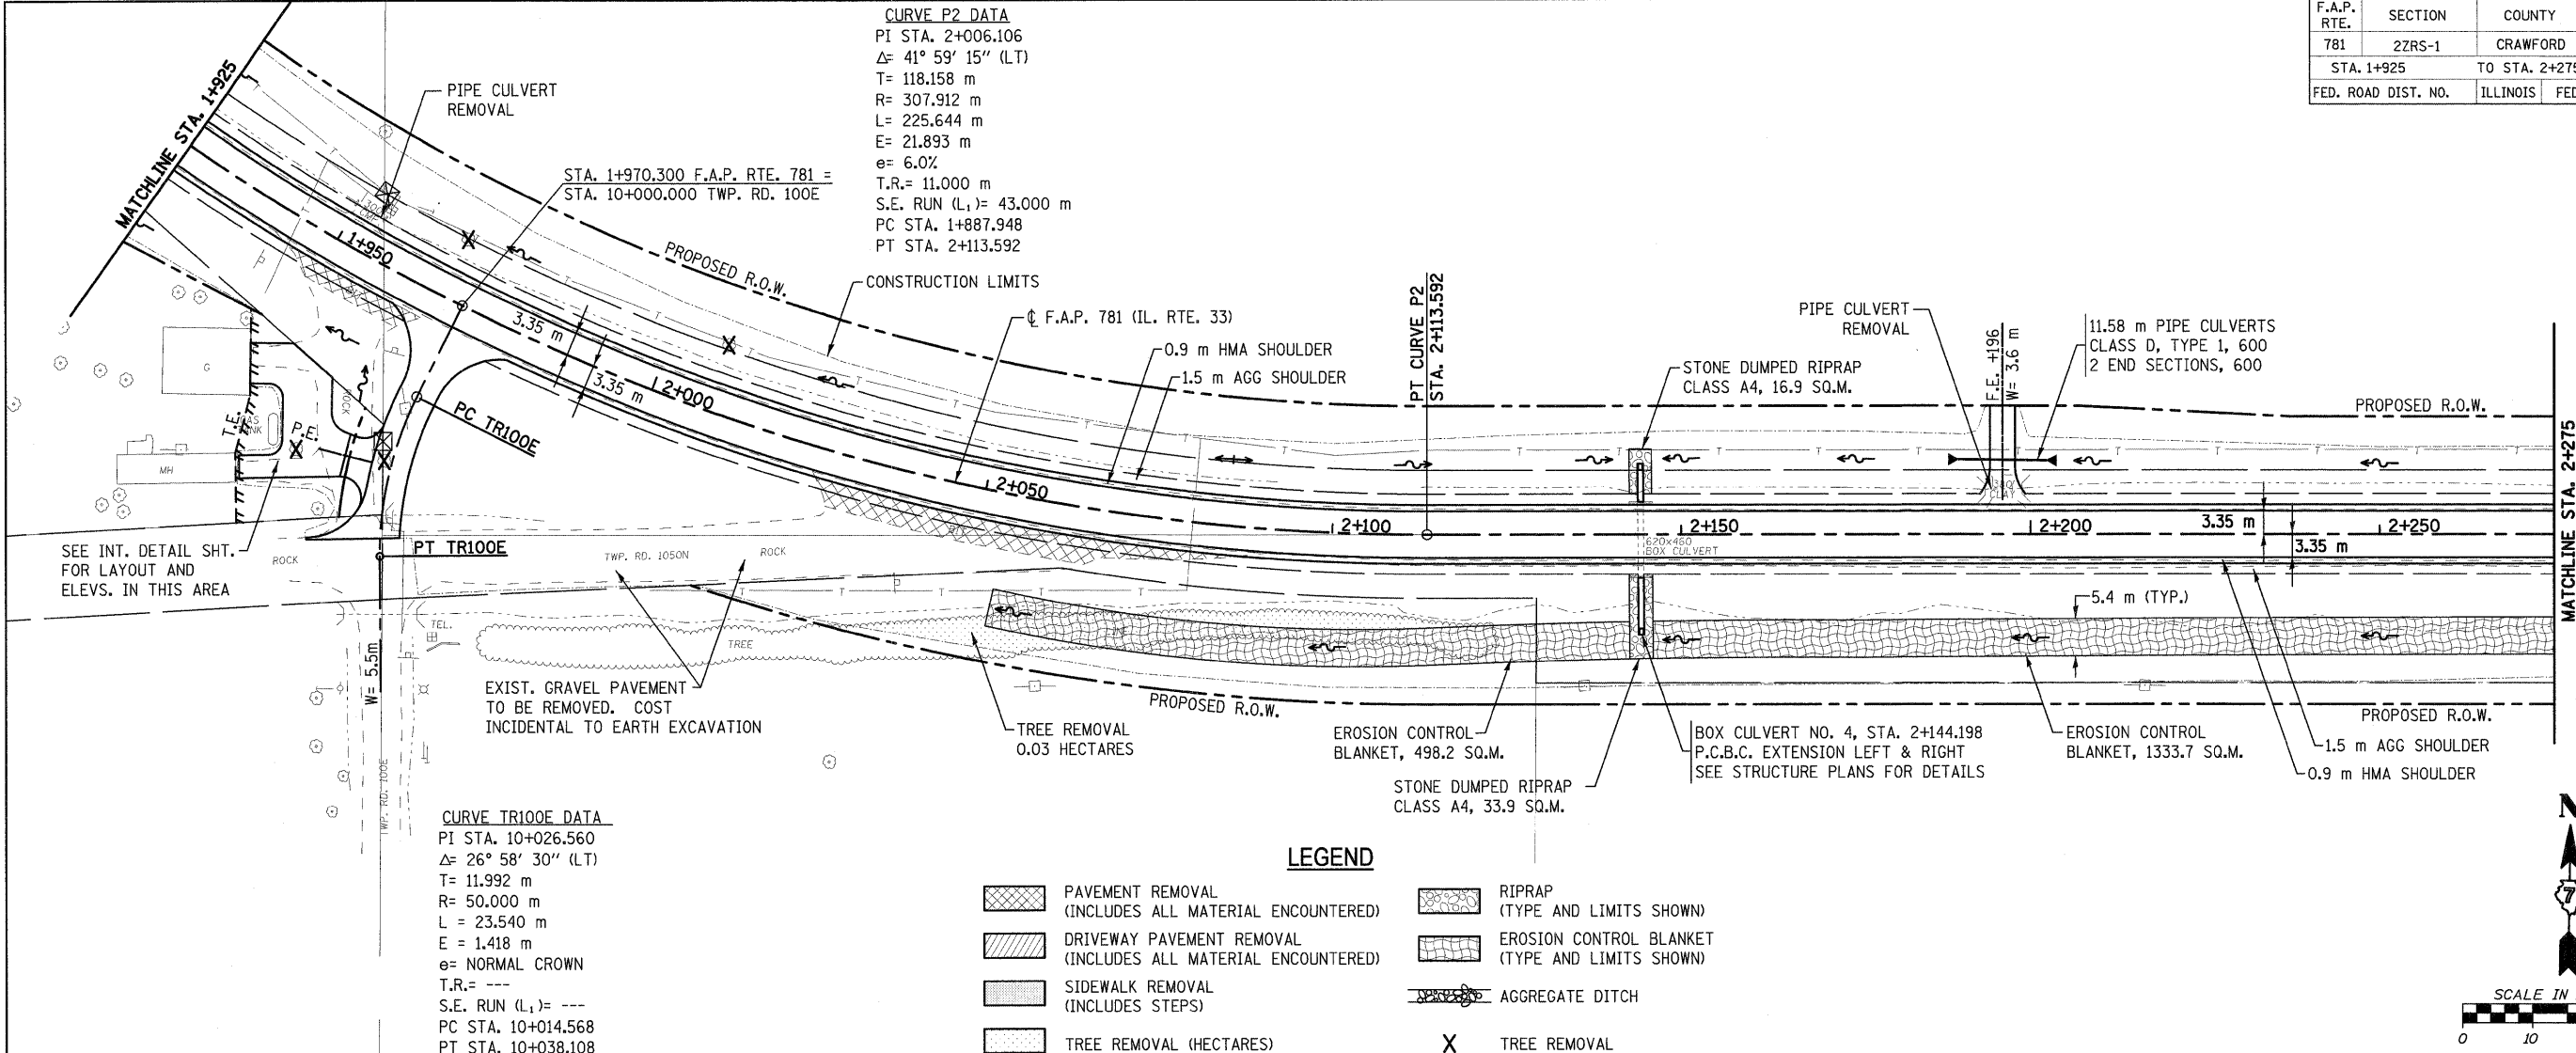

**LEGEND**

- PAVEMENT REMOVAL (INCLUDES ALL MATERIAL ENCOUNTERED)
- DRIVEWAY PAVEMENT REMOVAL (INCLUDES ALL MATERIAL ENCOUNTERED)
- SIDEWALK REMOVAL (INCLUDES STEPS)
- TREE REMOVAL (HECTARES)
- RIPRAP (TYPE AND LIMITS SHOWN)
- EROSION CONTROL BLANKET (TYPE AND LIMITS SHOWN)
- AGGREGATE DITCH
- TREE REMOVAL

