


F.A.P. RTE.	SECTION	COUNTY	TOTAL SHEETS	SHEET NO.
778	(2B-1)-1	SALINE	74	40

FED. ROAD DIST. NO. 9 ILLINOIS FED. AID PROJECT

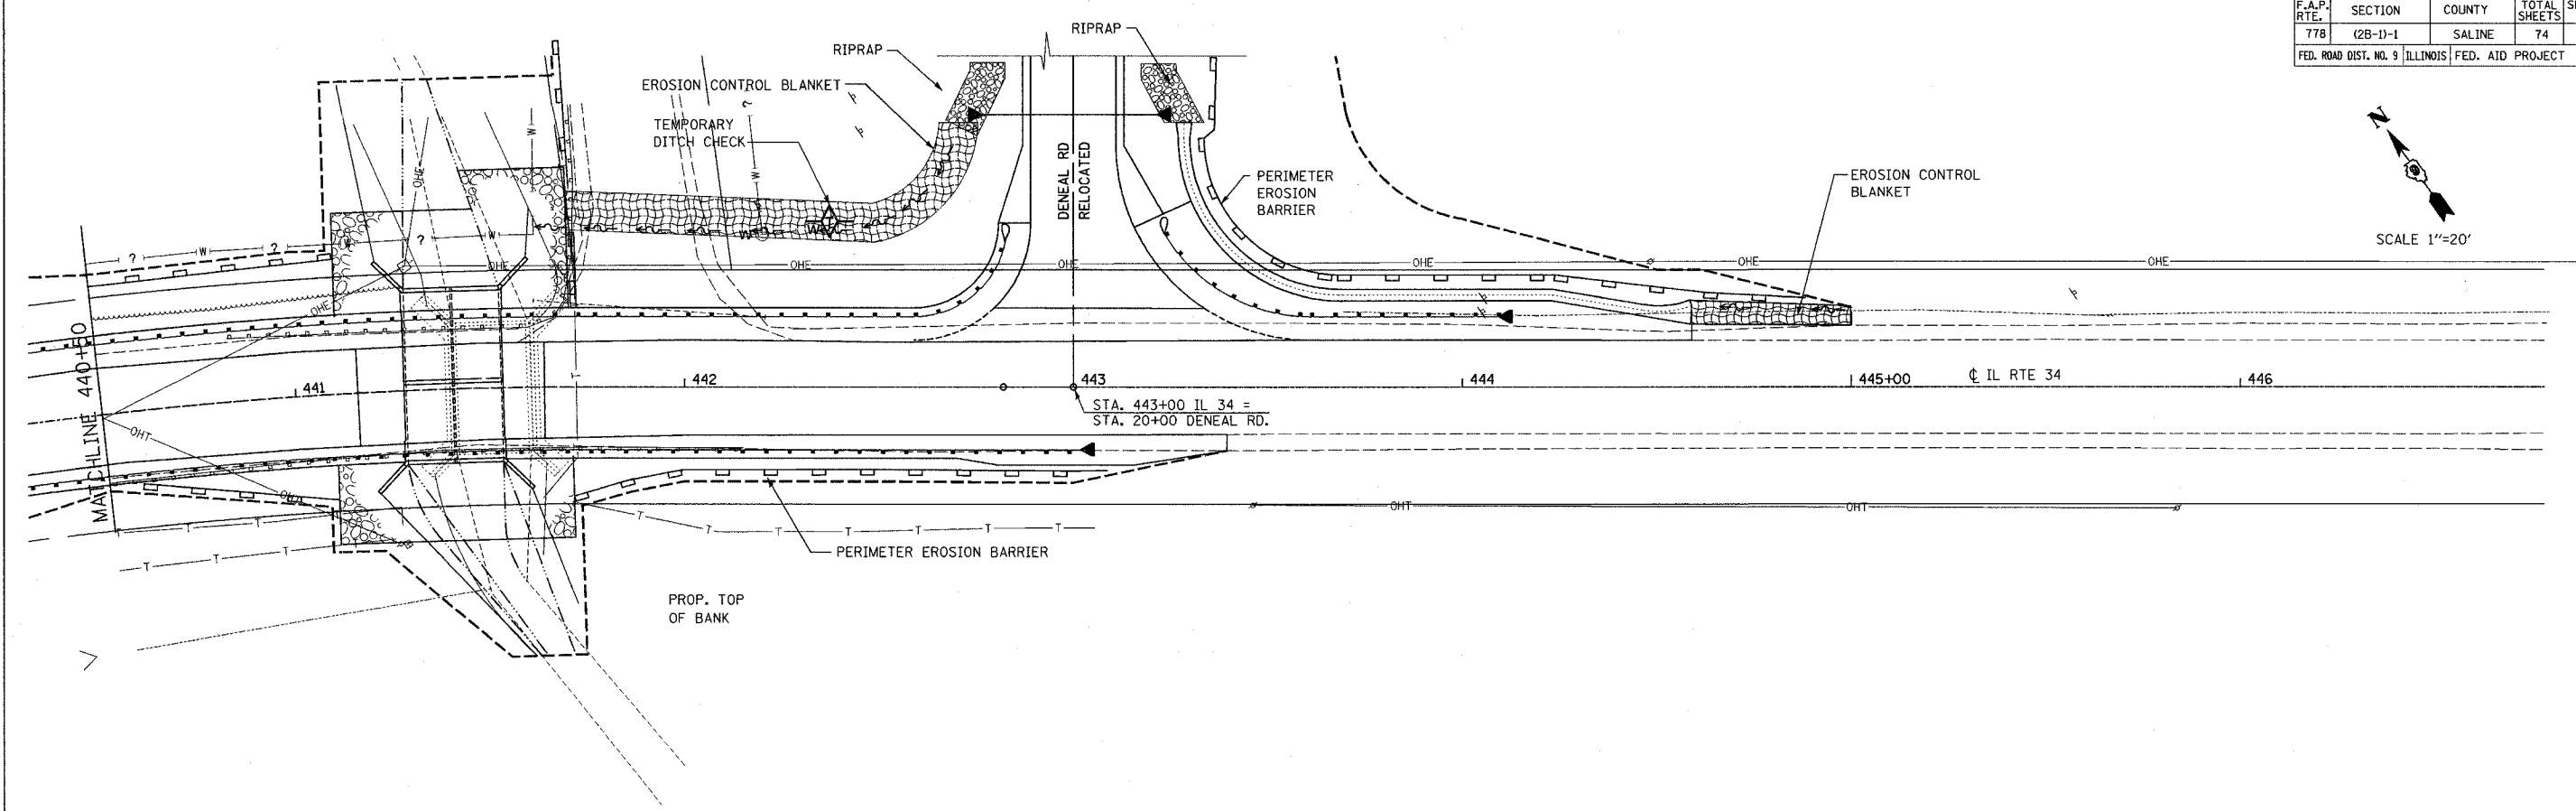

EROSION CONTROL SCHEDULE - SECTION (2B-1)-1

LOCATION			25000200	25000350	25000400	25000500	25000600	25000700	25100115	25100630	28000250	28000300	28000400	28000500	XX001874	TEMP NITROGEN FERTILIZER NUTRIENTS (POUND)
STATION	TO	STATION	SEEDING CLASS 2 MODIFIED (ACRE)	SEEDING CLASS 7 (ACRE)	NITROGEN FERTILIZER NUTRIENTS (POUND)	PHOSPHORUS FERTILIZER NUTRIENTS (POUND)	POTASSIUM FERTILIZER NUTRIENTS (POUND)	AGRIC. GROUND LIMESTONE (TON)	MULCH METHOD 2 (ACRE)	EROSION CONTROL BLANKET (SQ YD)	TEMPORARY EROSION CONTROL SEEDING (POUND)	TEMPORARY DITCH CHECKS (EACH)	PERIMETER EROSION BARRIER (FOOT)	INLET & PIPE PROTECTION (EACH)	PERMANENT DITCH CHECKS (EACH)	
STAGE I																
439+00	LT	445+00	0.25	0.25	38	38	38	0.6	0.75		32					13
441+70	LT	442+70								129						
444+59	LT	445+00								45						
439+00	LT	441+11											217			
443+33	LT	445+00											198			
442+37, 42'	LT											1				
20+70		27+60	1.0	1.0	140	140	140	2.3	2.50		117					47
20+84	RT	23+52								296						
24+09	RT	24+81								78						
20+84	LT	22+36								170						
22+75	LT	22+75								81						
22+75	LT	23+63								89						
24+02	LT	25+00								113						
25+42	LT	27+00								237						
20+70	RT	23+70											305			
23+95	RT	27+28											328			
24+00	LT	25+02											105			
20+56	LT	21+40											84			
21+60, 22'	RT											1				
21+60, 22'	LT											1				
22+87, 30'	RT											1				
22+83, 34'	LT											1				
22+87, 85'	LT											1				
22+75, 30'	RT													1		
22+50, 22'	RT														1	
STAGE II																
438+00	RT	443+39.5	0.25	0.25	9	9	9	0.2	0.25		7					3
438+00	RT	438+85											87			
439+27	RT	441+11											142			
441+73	RT	443+39											138			
TOTAL			1.50	1.50	187	187	187	3.1	3.50	1238	156	6	1604	1	1	63

PREPARED BY: - CHECKED BY:

- LEGEND**
- CONSTRUCTION LIMITS
 - INLET & PIPE PROTECTION
 - PERMANENT DITCH CHECK
 - TEMPORARY DITCH CHECK
 - PERIMETER EROSION BARRIER
 - EROSION CONTROL BLANKET
 - PROPOSED DITCH

REVISIONS	
NAME	DATE

ILLINOIS DEPARTMENT OF TRANSPORTATION
FAP ROUTE 778 (IL 34)
SECS. (2B-1)-1, SALINE COUNTY

EROSION CONTROL PLAN

SCALE: VERT. _____
 HORIZ. _____

DATE _____ DRAWN BY _____
 CHECKED BY _____

I:\STR0308-25\DWG\Final_Dwgs\sn0830047\roadway\IL34-erosion2.dgn

11/17/2007 2:31:33 PM