
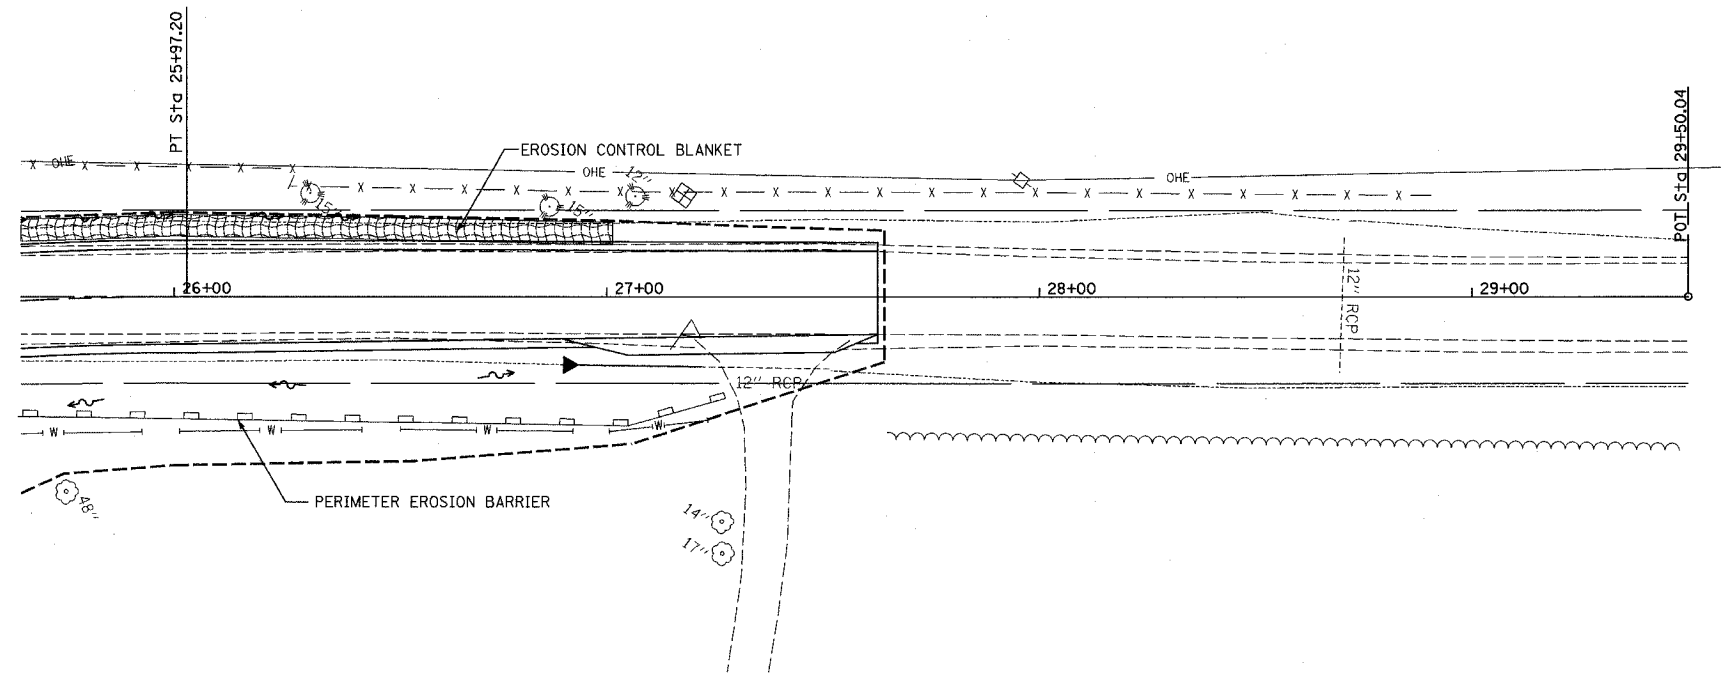


F.A.P. RTE.	SECTION	COUNTY	TOTAL SHEETS	SHEET NO.
778	(2B-1)-1	SALINE	74	41
FED. ROAD DIST. NO. 9 ILLINOIS FED. AID PROJECT				

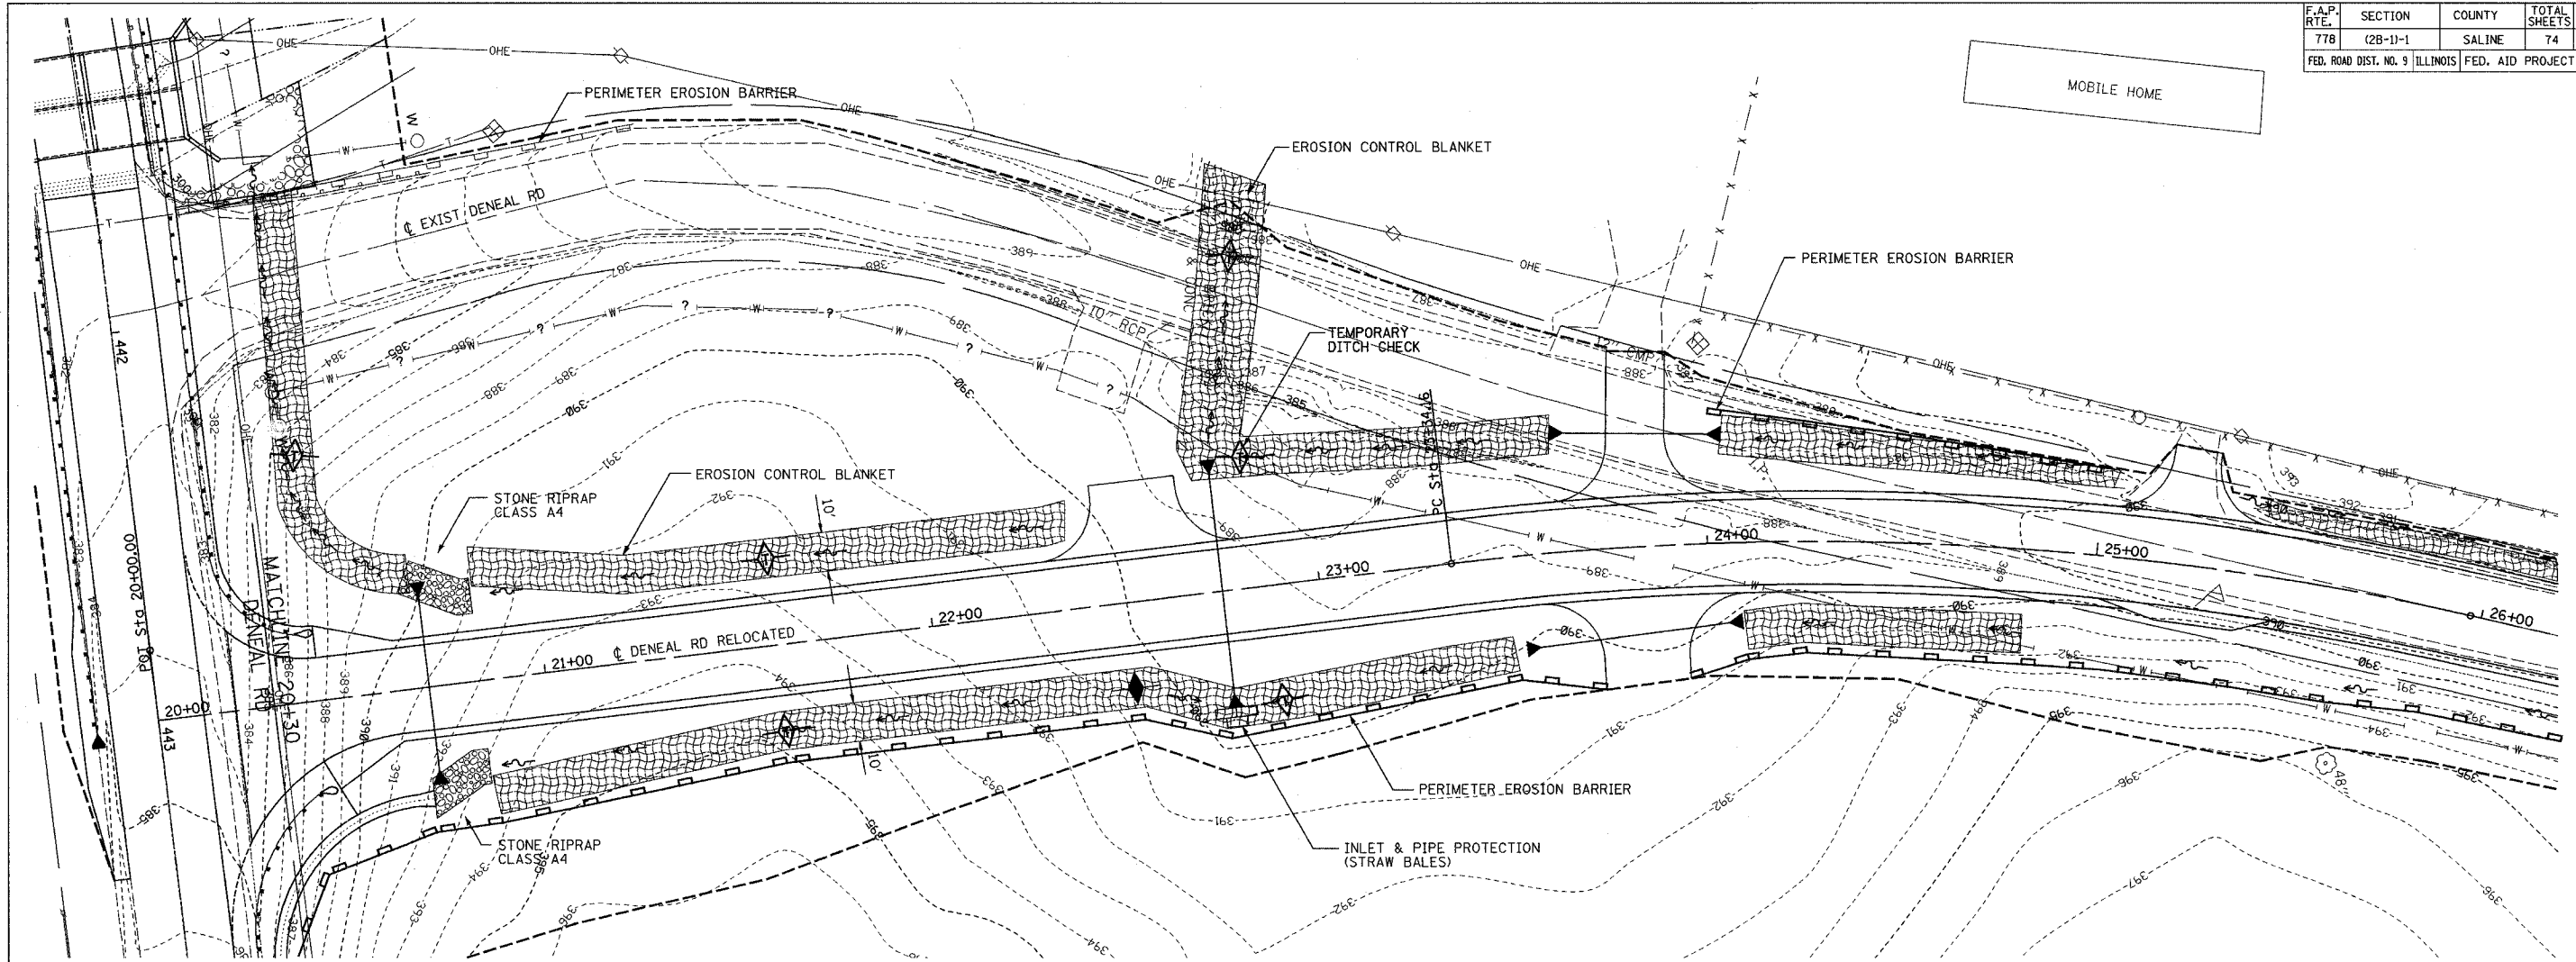

**LEGEND**

- CONSTRUCTION LIMITS
- ◆ INLET & PIPE PROTECTION
- ◆ PERMANENT DITCH CHECK
- ◇ TEMPORARY DITCH CHECK
- PERIMETER EROSION BARRIER
- ▨ EROSION CONTROL BLANKET
- ▩ STONE RIPRAP CLASS A4
- ~ PROPOSED DITCH

REVISIONS	
NAME	DATE

ILLINOIS DEPARTMENT OF TRANSPORTATION  
**FAP ROUTE 778 (IL 34)**  
**SEC. (2B-1)-1, SALINE COUNTY**

**EROSION CONTROL PLAN**

SCALE: VERT. \_\_\_\_\_  
 HORIZ. \_\_\_\_\_  
 DATE \_\_\_\_\_ DRAWN BY \_\_\_\_\_  
 CHECKED BY \_\_\_\_\_

I:\STR0308-25\DWG\Final\_Dwgs\str0830047roadway\deneal-erosion.dgn

11/17/2007 2:30:28 PM