

 


PLAN	DATE
BY	
REVISIONS	
NO.	
DATE	
DESCRIPTION	
BY	
DATE	
DESCRIPTION	
BY	
DATE	
DESCRIPTION	


PROFILE	DATE
BY	
REVISIONS	
NO.	
DATE	
DESCRIPTION	
BY	
DATE	
DESCRIPTION	
BY	
DATE	
DESCRIPTION	

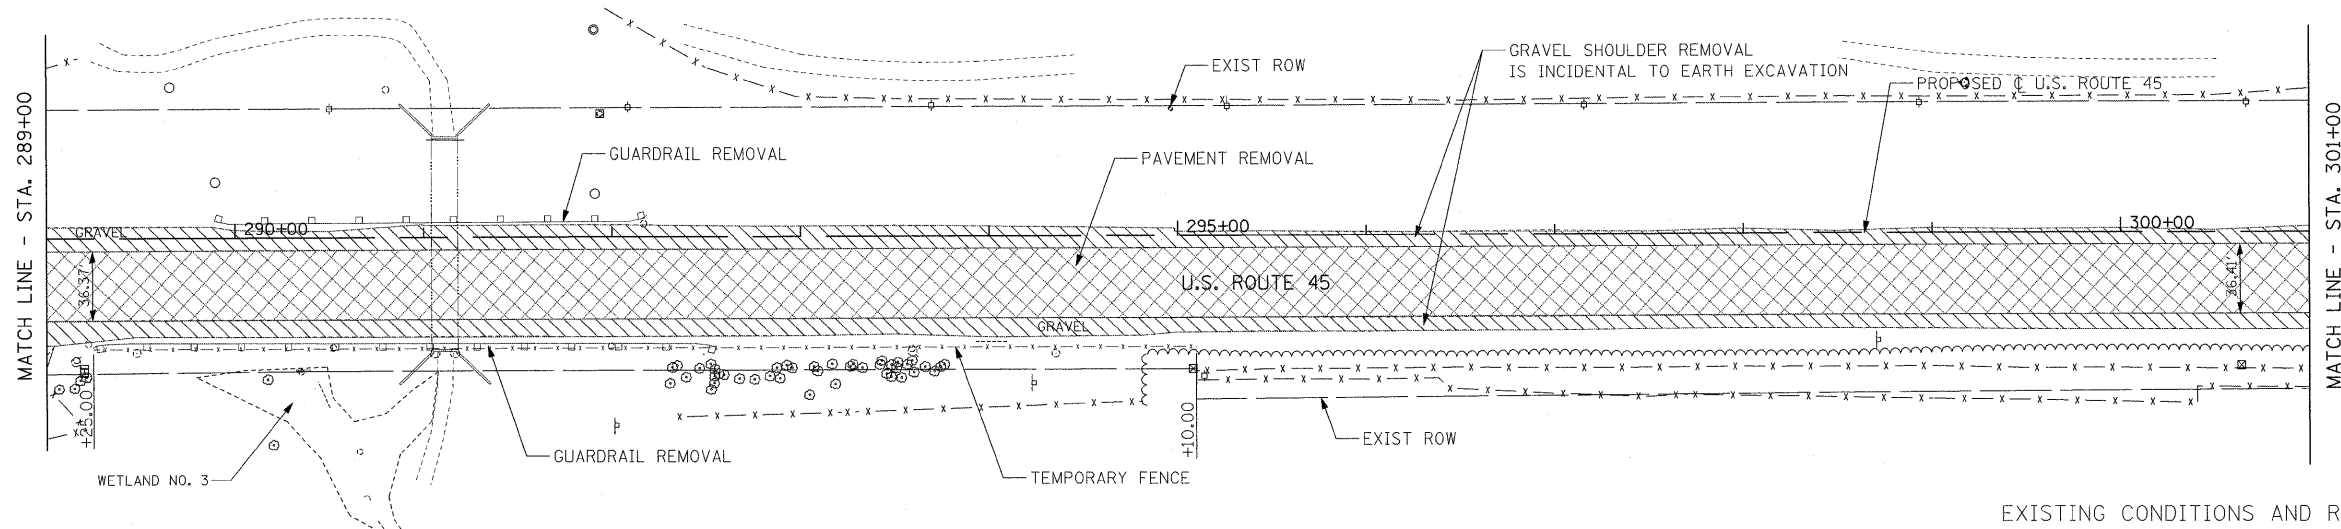

EXISTING CONDITIONS AND REMOVALS - U.S ROUTE 45

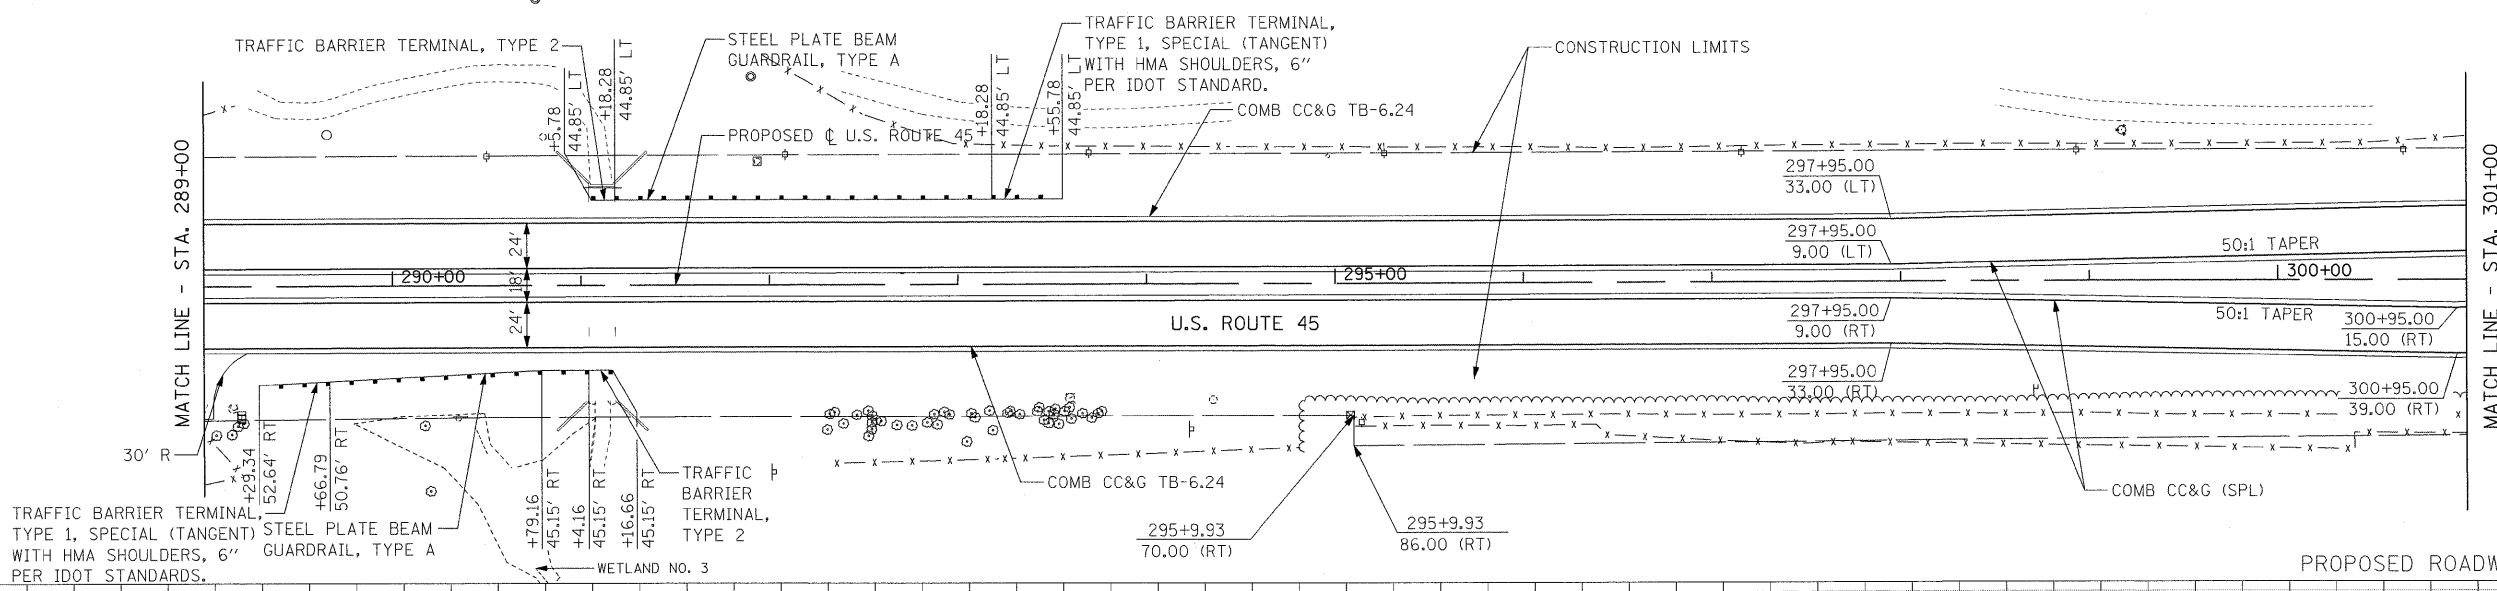

PROPOSED ROADWAY PLAN - U.S ROUTE 45

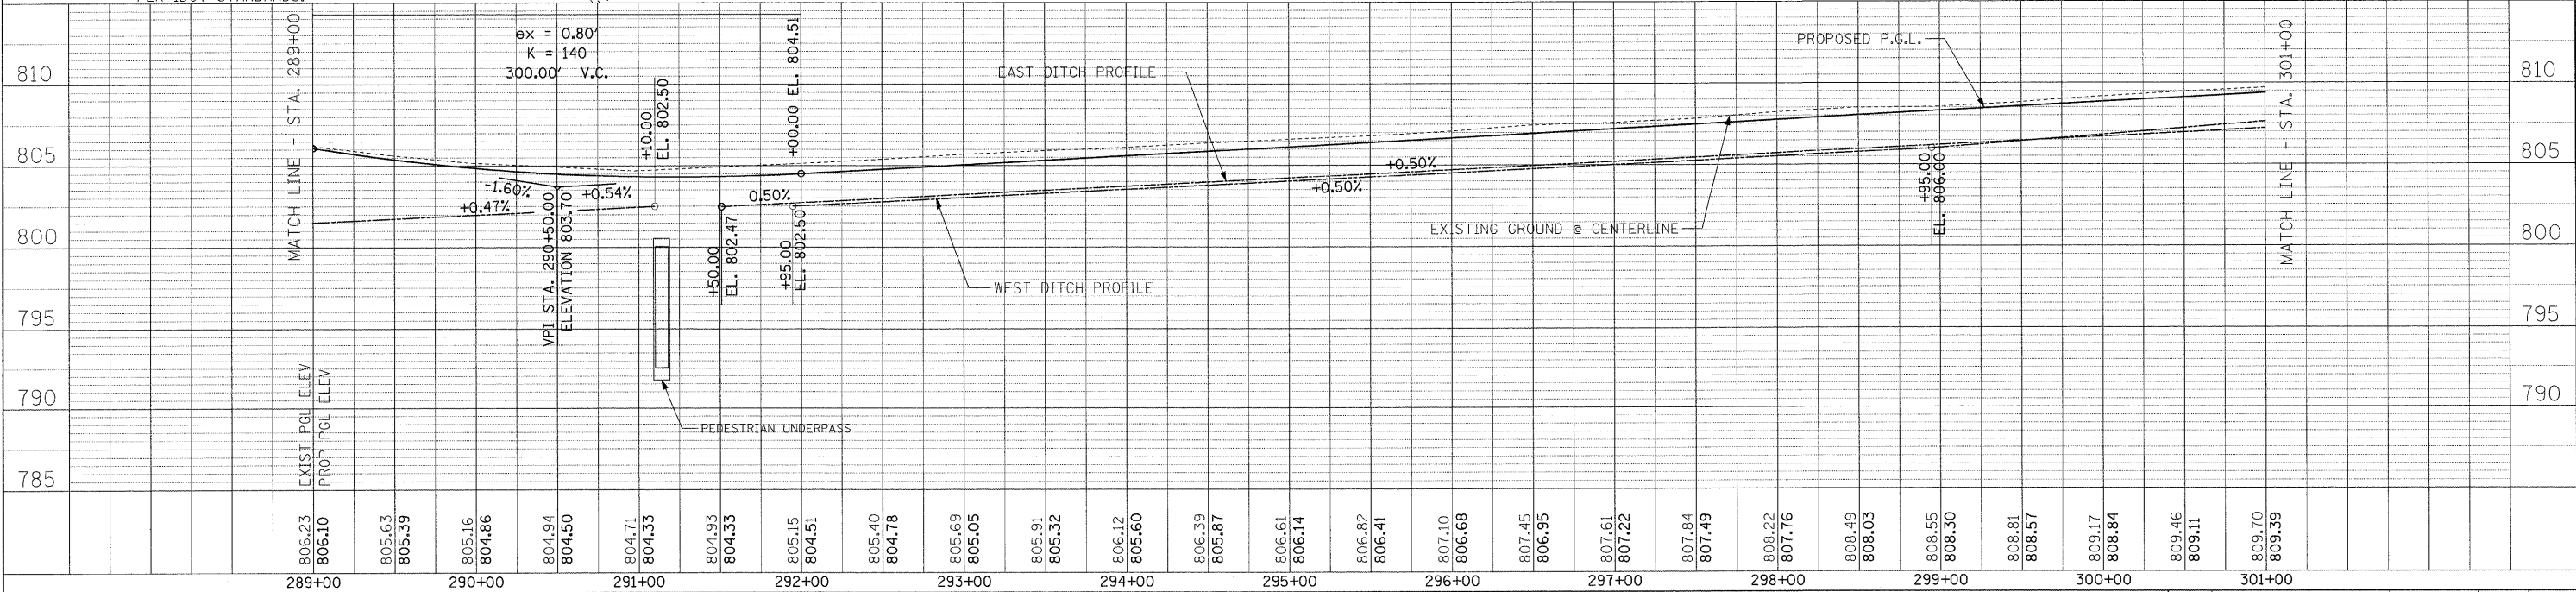

FILE NAME =	USER NAME = #USER#	DESIGNED - MAP	REVISED -	STATE OF ILLINOIS DEPARTMENT OF TRANSPORTATION	PLAN AND PROFILE - U.S. ROUTE 45	F.A. RTE.	SECTION	COUNTY	TOTAL SHEETS	SHEET NO.	
#FILE#		DRAWN - JRH	REVISED -			344	(46-1S&47)WRS-3	LAKE	176	56	
PLOT SCALE = #SCALE#		CHECKED - JW	REVISED -			U.S. ROUTE 45 RECONSTRUCTION		CONTRACT NO. 60957			
PLOT DATE = #DATE#		DATE - 12-12-08	REVISED -			SCALE: 1"=50'		SHEET NO. 4 OF 6 SHEETS		STA. 289+00 TO STA. 301+00	
						FED. ROAD DIST. NO. [ILLINOIS] FED. AID PROJECT					