
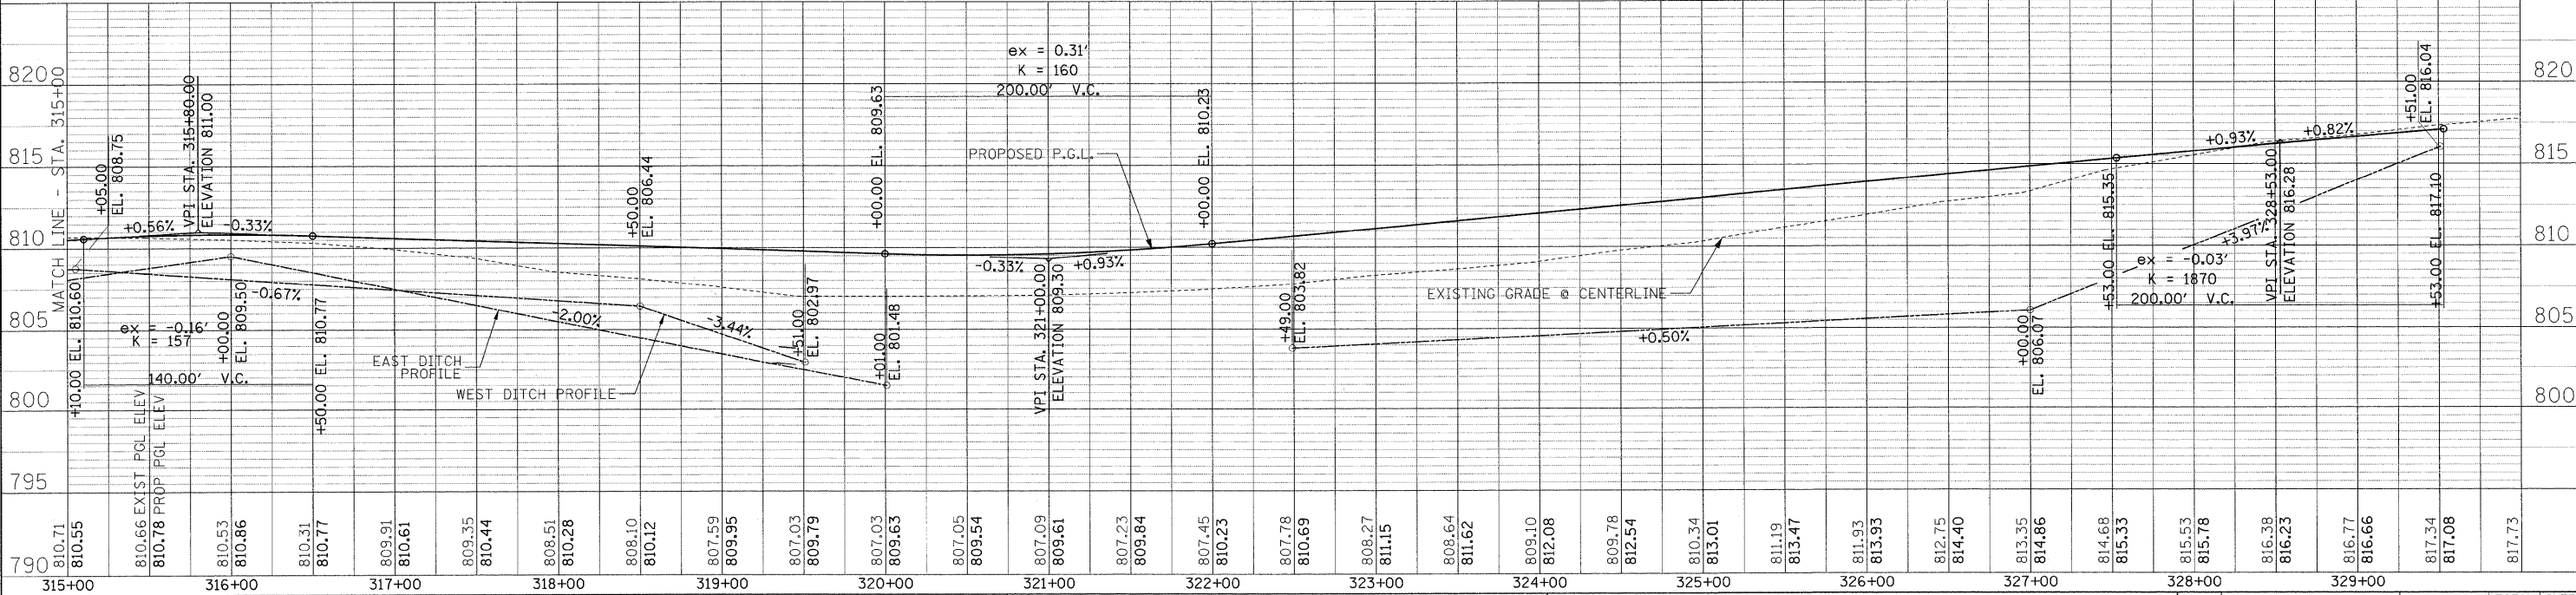
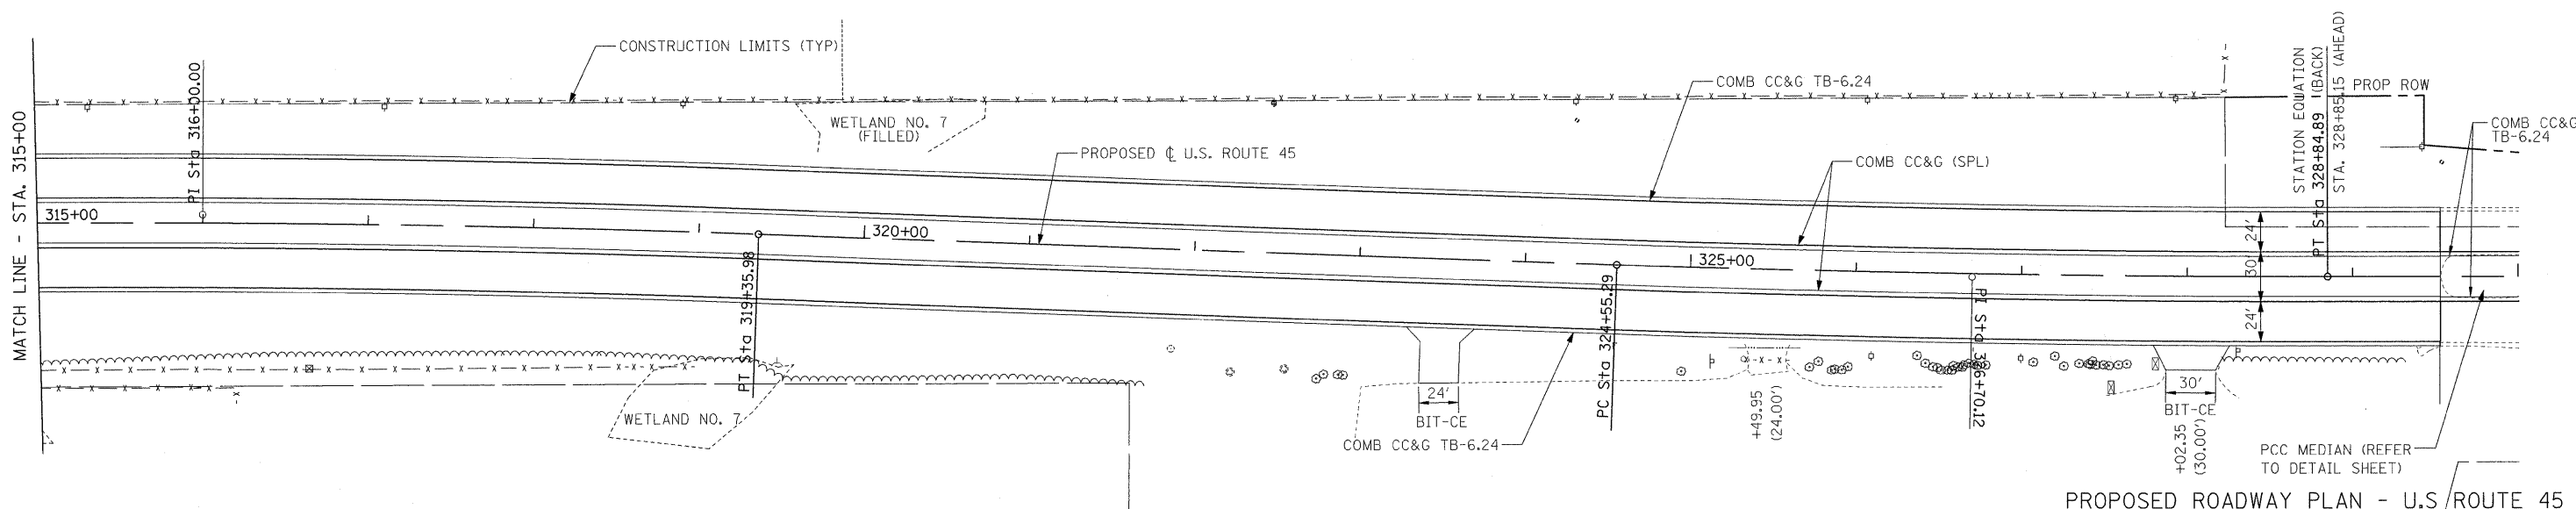


PLAN	SURVEYED	DATE
	PLOTTED	
	GRADES CHECKED	
	STRUCTURE NOTATIONS CHECKED	
	NO.	

PROFILE	SURVEYED	DATE
	PLOTTED	
	GRADES CHECKED	
	STRUCTURE NOTATIONS CHECKED	
	NO.	

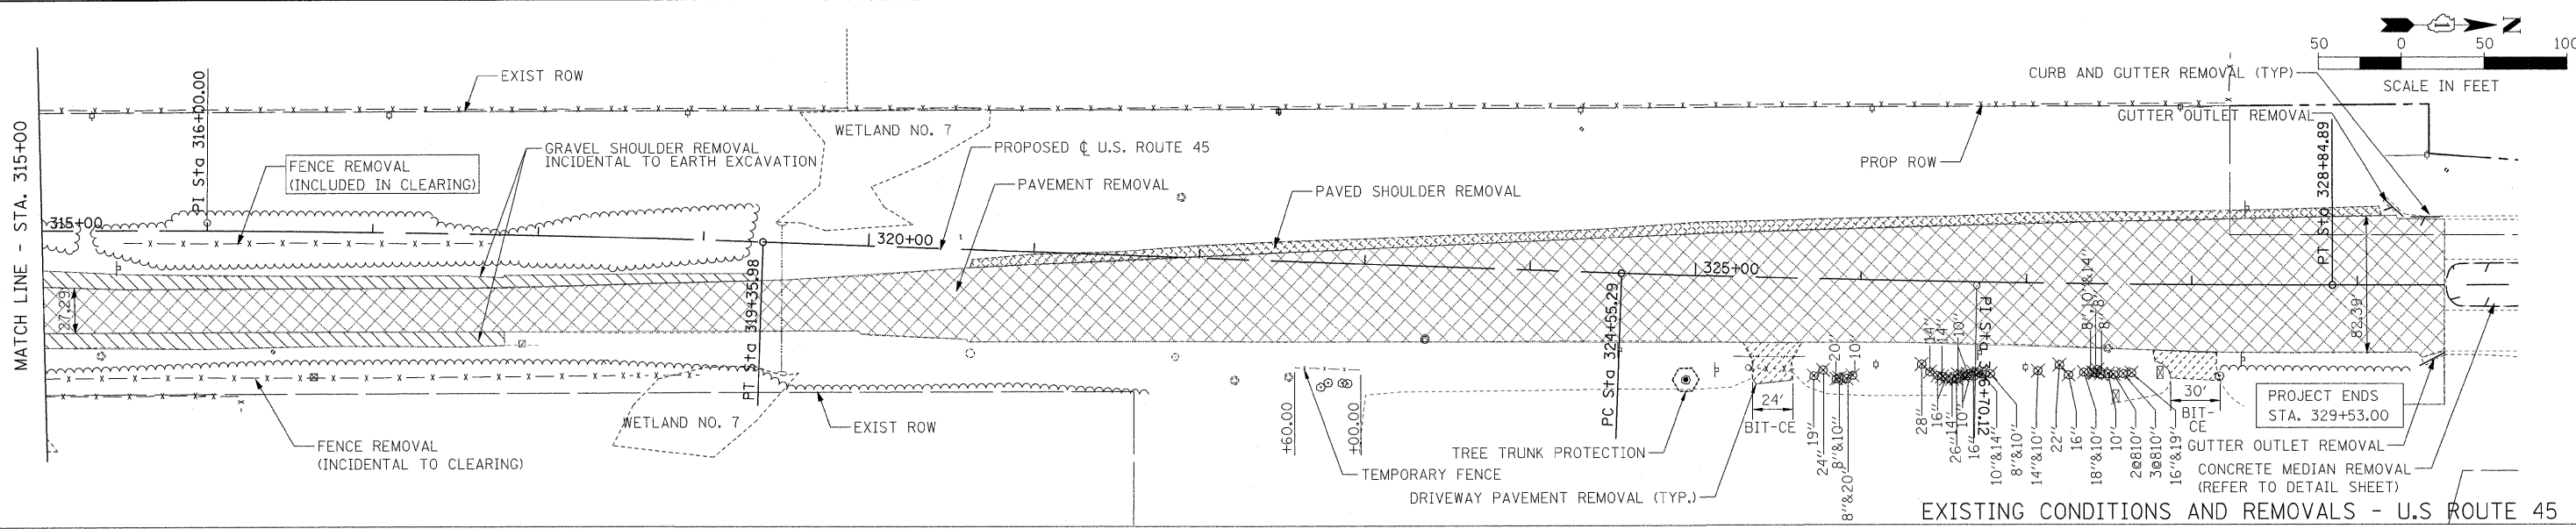

FILE NAME =	USER NAME = #USER#	DESIGNED - MAP	REVISED -	F.A. RTE.	SECTION	COUNTY	TOTAL SHEETS	SHEET NO.
#FILE#		DRAWN - JRH	REVISED -	344	(46-15&47)WRS-3	LAKE	176	58
	PLOT SCALE = #SCALE#	CHECKED - JW	REVISED -	U.S. ROUTE 45 RECONSTRUCTION CONTRACT NO. 60957				
	PLOT DATE = #DATE#	DATE - 12-12-08	REVISED -	FED. ROAD DIST. NO. ILLINOIS FED. AID PROJECT				

**STATE OF ILLINOIS
DEPARTMENT OF TRANSPORTATION**

PLAN AND PROFILE - U.S. ROUTE 45

SCALE: 1"=50' SHEET NO. 6 OF 6 SHEETS STA. 315+00 TO STA. 331+00