

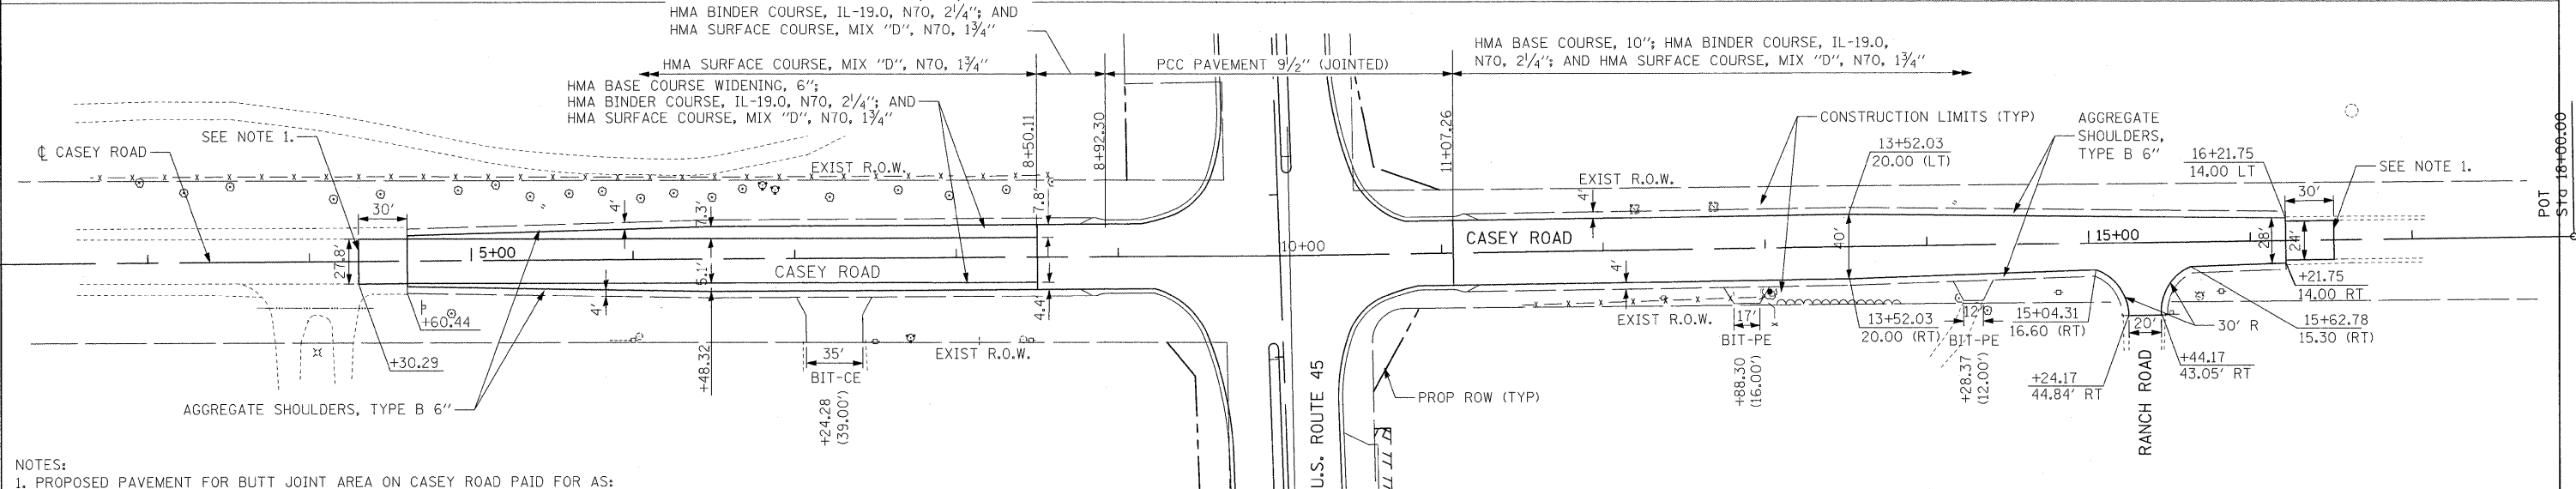


DATE: \_\_\_\_\_ BY: \_\_\_\_\_  
 SURVEYED: \_\_\_\_\_ PLOTTED: \_\_\_\_\_  
 PLAN NOTE BOOK NO. \_\_\_\_\_  
 ALTERNATE CHECKED: \_\_\_\_\_  
 CADD FILE NAME: \_\_\_\_\_

DATE: \_\_\_\_\_ BY: \_\_\_\_\_  
 PROFILE REVISIONS: \_\_\_\_\_  
 PLOTTED: \_\_\_\_\_  
 GRADES CHECKED: \_\_\_\_\_  
 STRUCTURE NOTATIONS CHECKED: \_\_\_\_\_

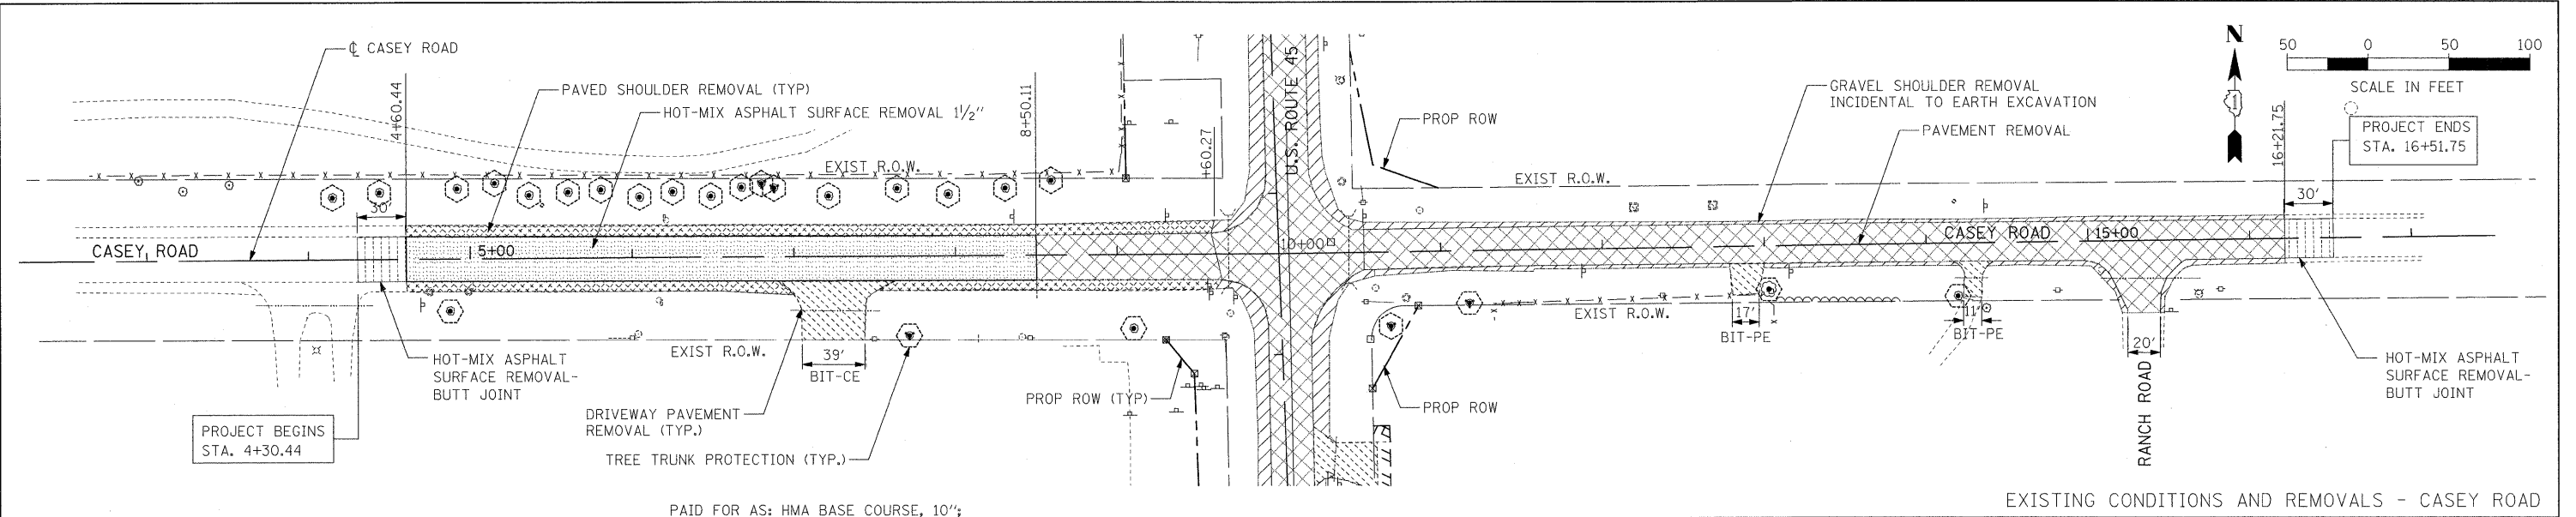

NOTES:  
 1. PROPOSED PAVEMENT FOR BUTT JOINT AREA ON CASEY ROAD PAID FOR AS:  
 HOT-MIX ASPHALT SURFACE COURSE, MIX "D", N70, 1 3/4".

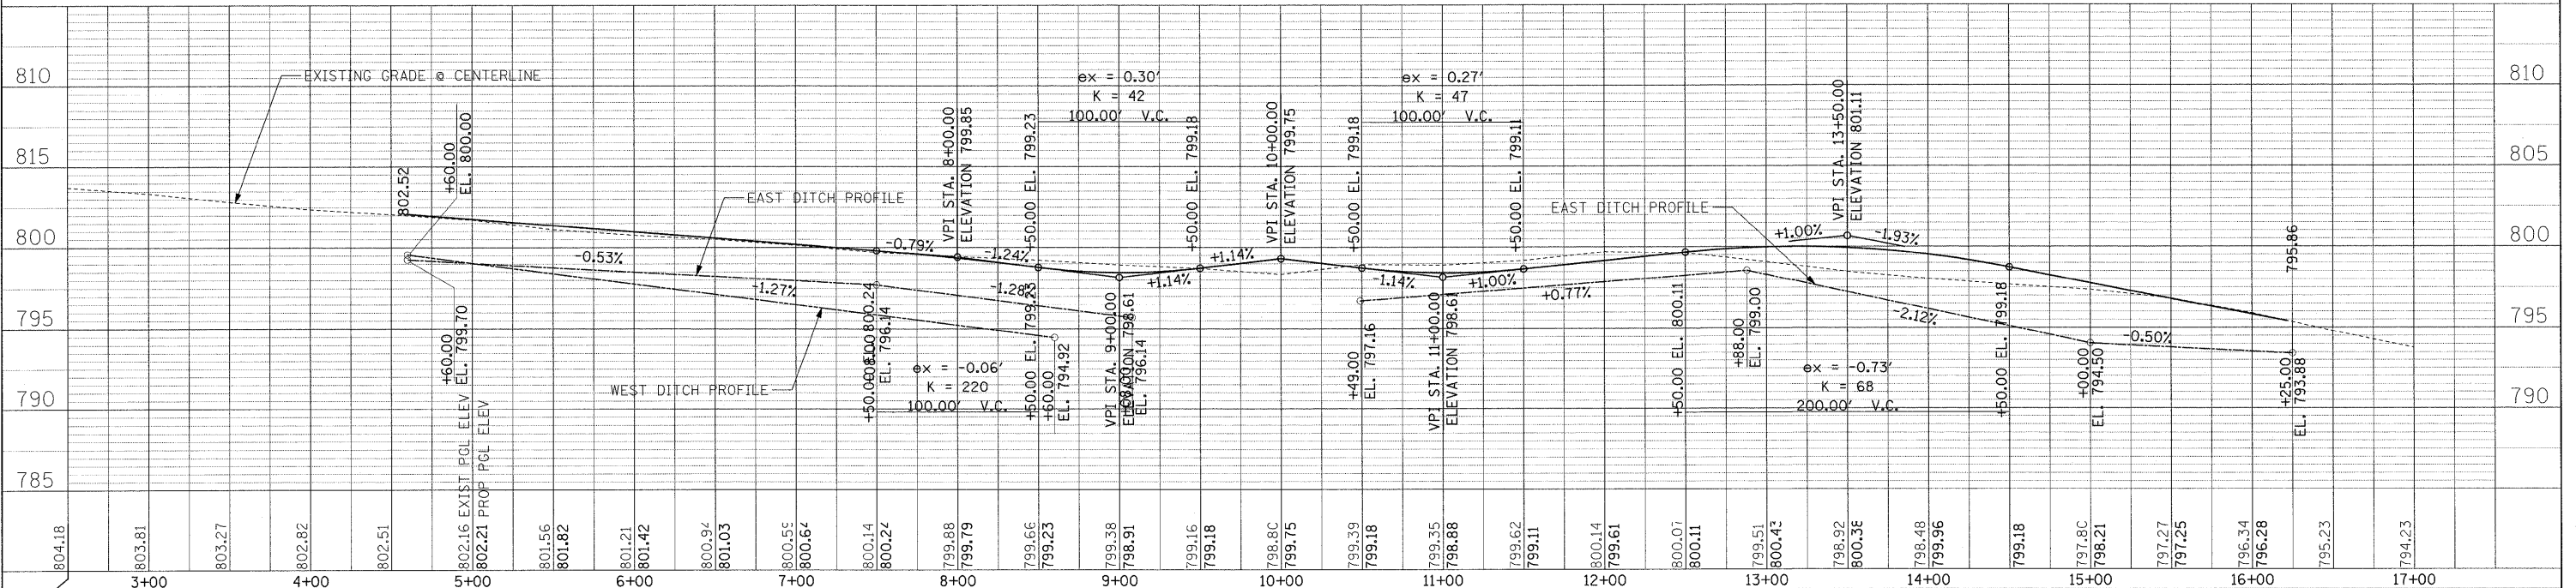

FILE NAME =	USER NAME = #USER#	DESIGNED - MAP	REVISED -	<b>STATE OF ILLINOIS</b> <b>DEPARTMENT OF TRANSPORTATION</b> SCALE: 1"=50' SHEET NO. 1 OF 1 SHEETS STA. 2+00 TO STA. 18+00	<b>PLAN AND PROFILE - CASEY ROAD</b> F.A. RTE. 344 SECTION (46-15&47)WRS-3 COUNTY LAKE TOTAL SHEETS 176 SHEET NO. 59 U.S. ROUTE 45 RECONSTRUCTION CONTRACT NO. 60957 FED. ROAD DIST. NO. ILLINOIS FED. AID PROJECT
#FILE#		DRAWN - JRH	REVISED -		
PLOT SCALE = #SCALE#		CHECKED - JW	REVISED -		
PLOT DATE = #DATE#		DATE - 12-12-08	REVISED -		