


MATCH LINE - STA. 8+00

MATCH LINE - STA. 278+00

MATCH LINE - STA. 263+00

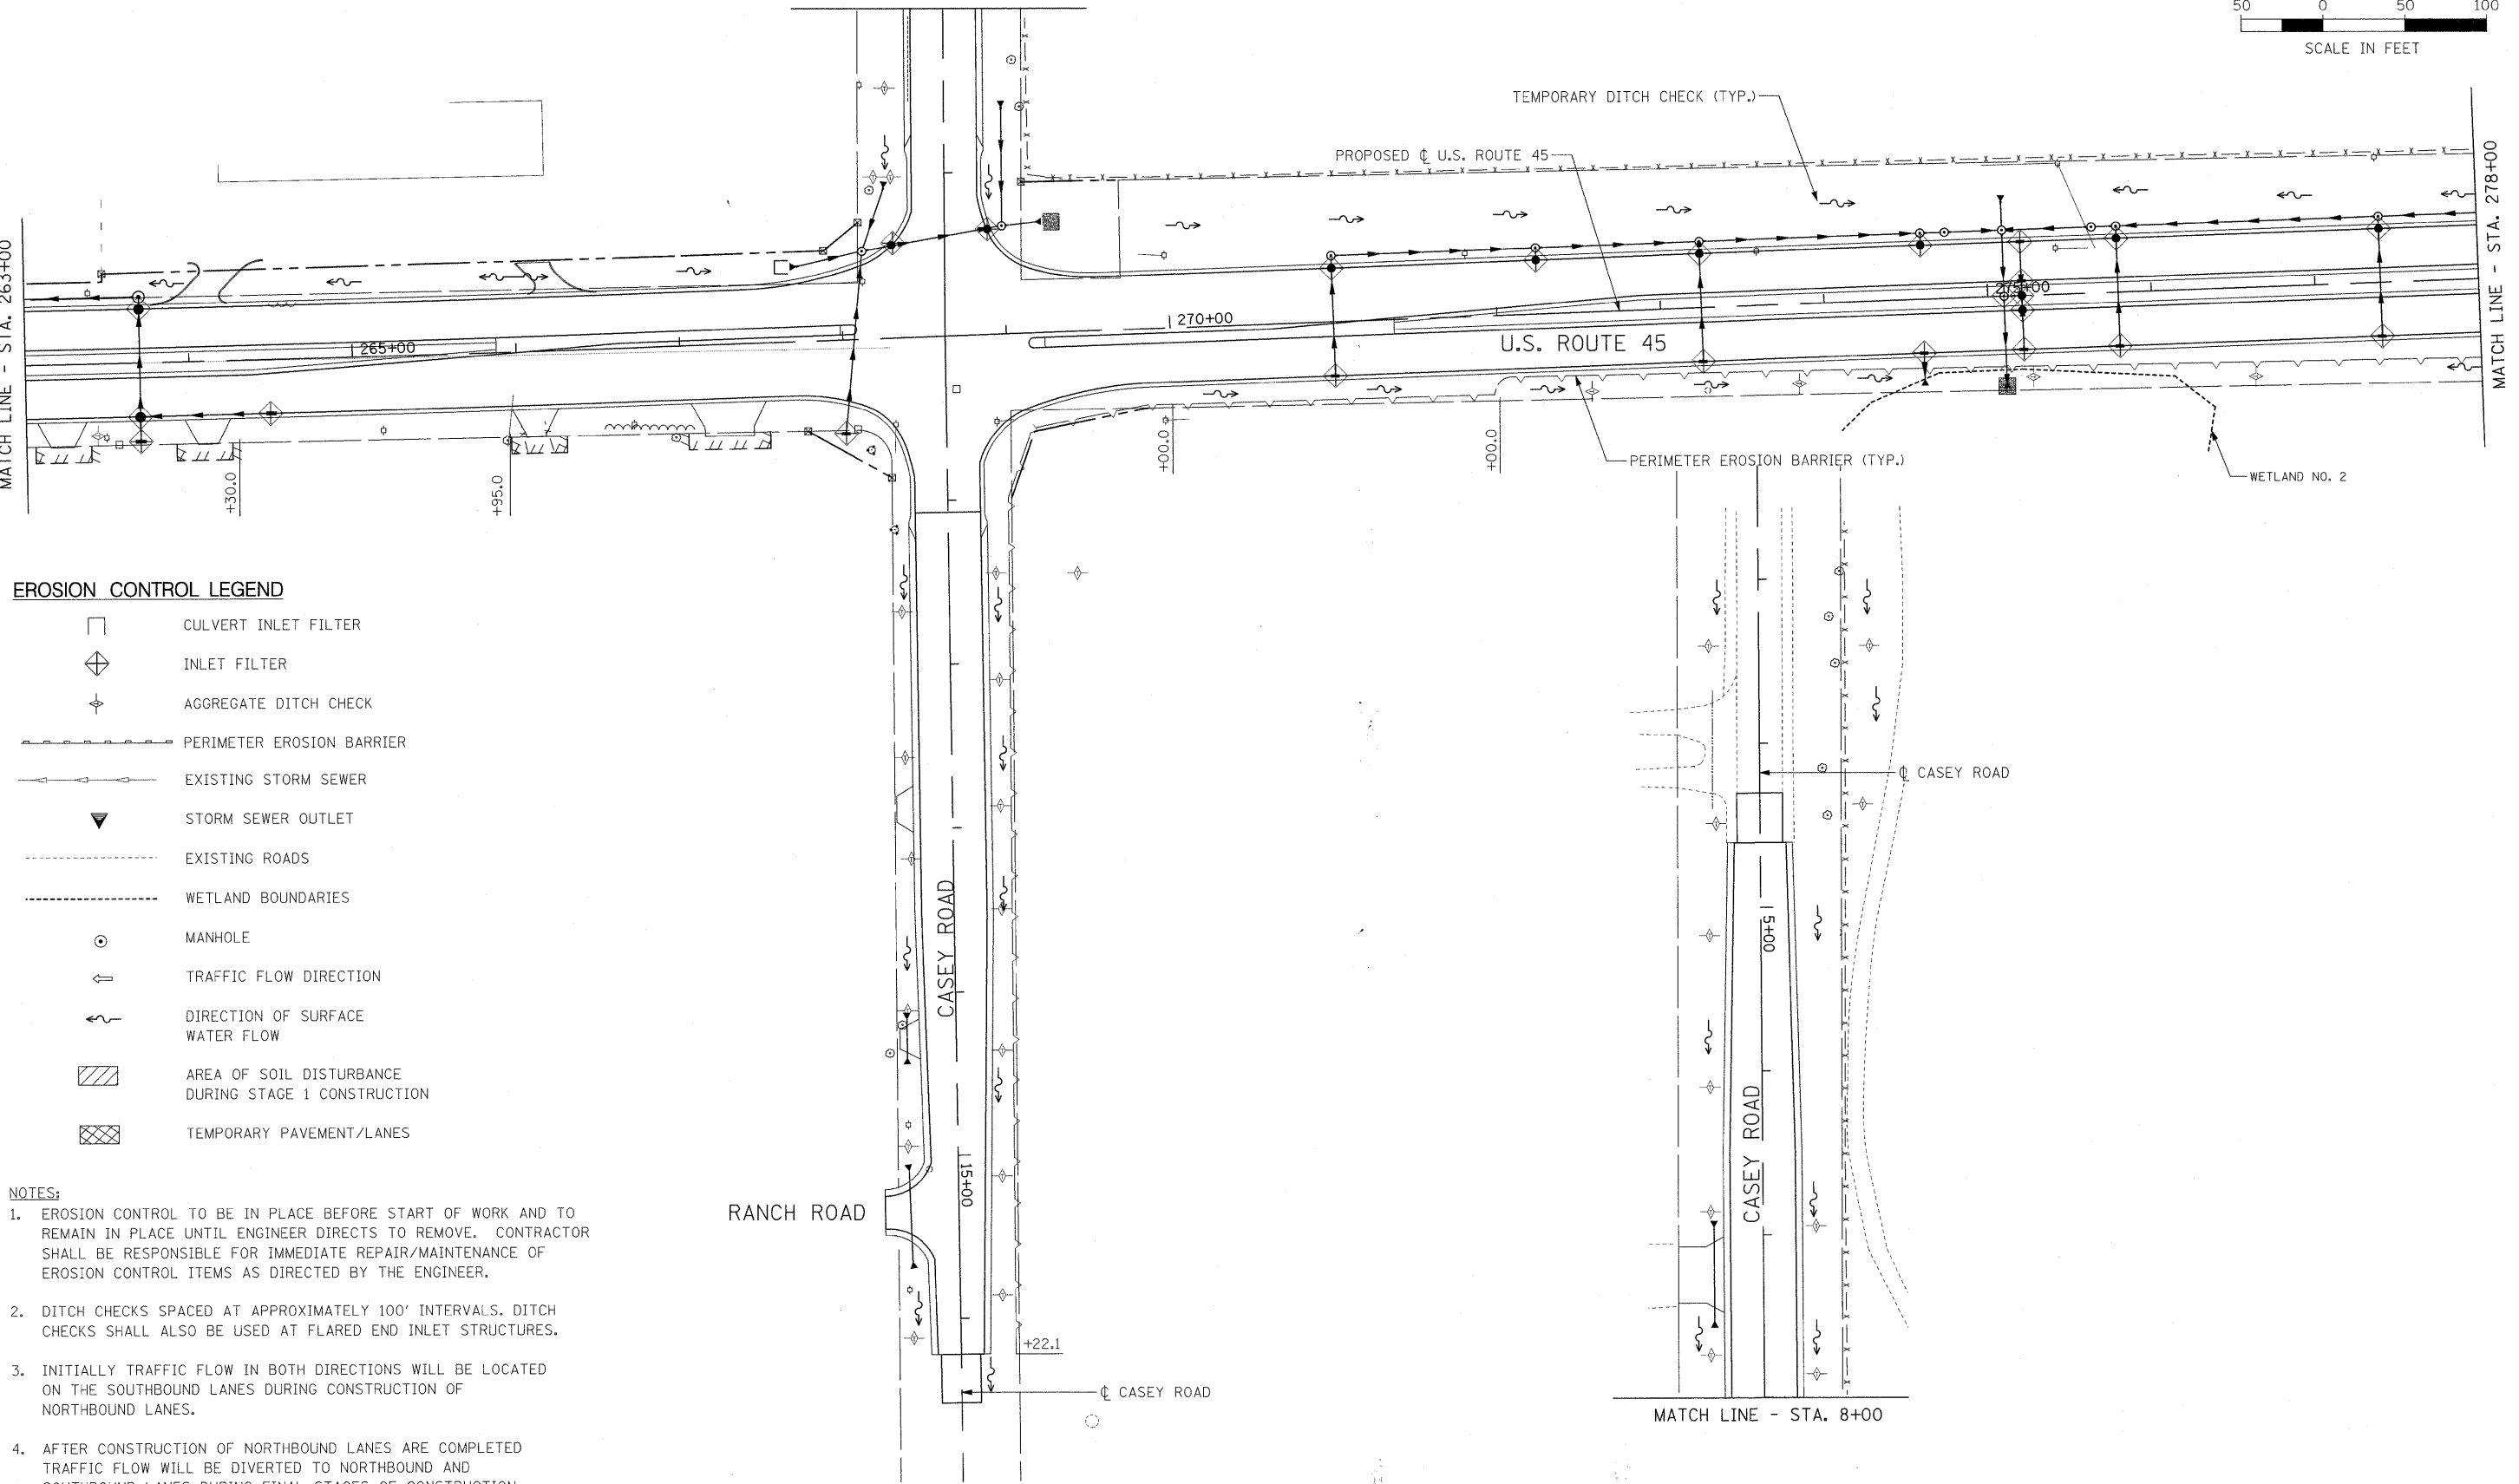

EROSION CONTROL LEGEND

- CULVERT INLET FILTER
- INLET FILTER
- AGGREGATE DITCH CHECK
- PERIMETER EROSION BARRIER
- EXISTING STORM SEWER
- STORM SEWER OUTLET
- EXISTING ROADS
- WETLAND BOUNDARIES
- MANHOLE
- TRAFFIC FLOW DIRECTION
- DIRECTION OF SURFACE WATER FLOW
- AREA OF SOIL DISTURBANCE DURING STAGE 1 CONSTRUCTION
- TEMPORARY PAVEMENT/LANES

NOTES:

1. EROSION CONTROL TO BE IN PLACE BEFORE START OF WORK AND TO REMAIN IN PLACE UNTIL ENGINEER DIRECTS TO REMOVE. CONTRACTOR SHALL BE RESPONSIBLE FOR IMMEDIATE REPAIR/MAINTENANCE OF EROSION CONTROL ITEMS AS DIRECTED BY THE ENGINEER.
2. DITCH CHECKS SPACED AT APPROXIMATELY 100' INTERVALS. DITCH CHECKS SHALL ALSO BE USED AT FLARED END INLET STRUCTURES.
3. INITIALLY TRAFFIC FLOW IN BOTH DIRECTIONS WILL BE LOCATED ON THE SOUTHBOUND LANES DURING CONSTRUCTION OF NORTHBOUND LANES.
4. AFTER CONSTRUCTION OF NORTHBOUND LANES ARE COMPLETED TRAFFIC FLOW WILL BE DIVERTED TO NORTHBOUND AND SOUTHBOUND LANES DURING FINAL STAGES OF CONSTRUCTION.

FILE NAME = #FILE#	USER NAME = #USER#	DESIGNED - MAP	REVISED -	STATE OF ILLINOIS DEPARTMENT OF TRANSPORTATION	EROSION CONTROL PLAN - STAGE 2			F.A.P. RTE. 344	SECTION (46-1S&47)WRS-3	COUNTY LAKE	TOTAL SHEETS 176	SHEET NO. 100
	PLOT SCALE = #SCALE#	DRAWN - JRH	REVISED -		SCALE: 1" = 50'	SHEET NO. 2 OF 4 SHEETS	STA. 263+00 TO STA. 278+00	U.S. ROUTE 45 RECONSTRUCTION CONTRACT NO. 60957				
	PLOT DATE = #DATE#	CHECKED - JW	REVISED -		FED. ROAD DIST. NO. ILLINOIS FED. AID PROJECT							
		DATE - 12-12-08	REVISED -									