
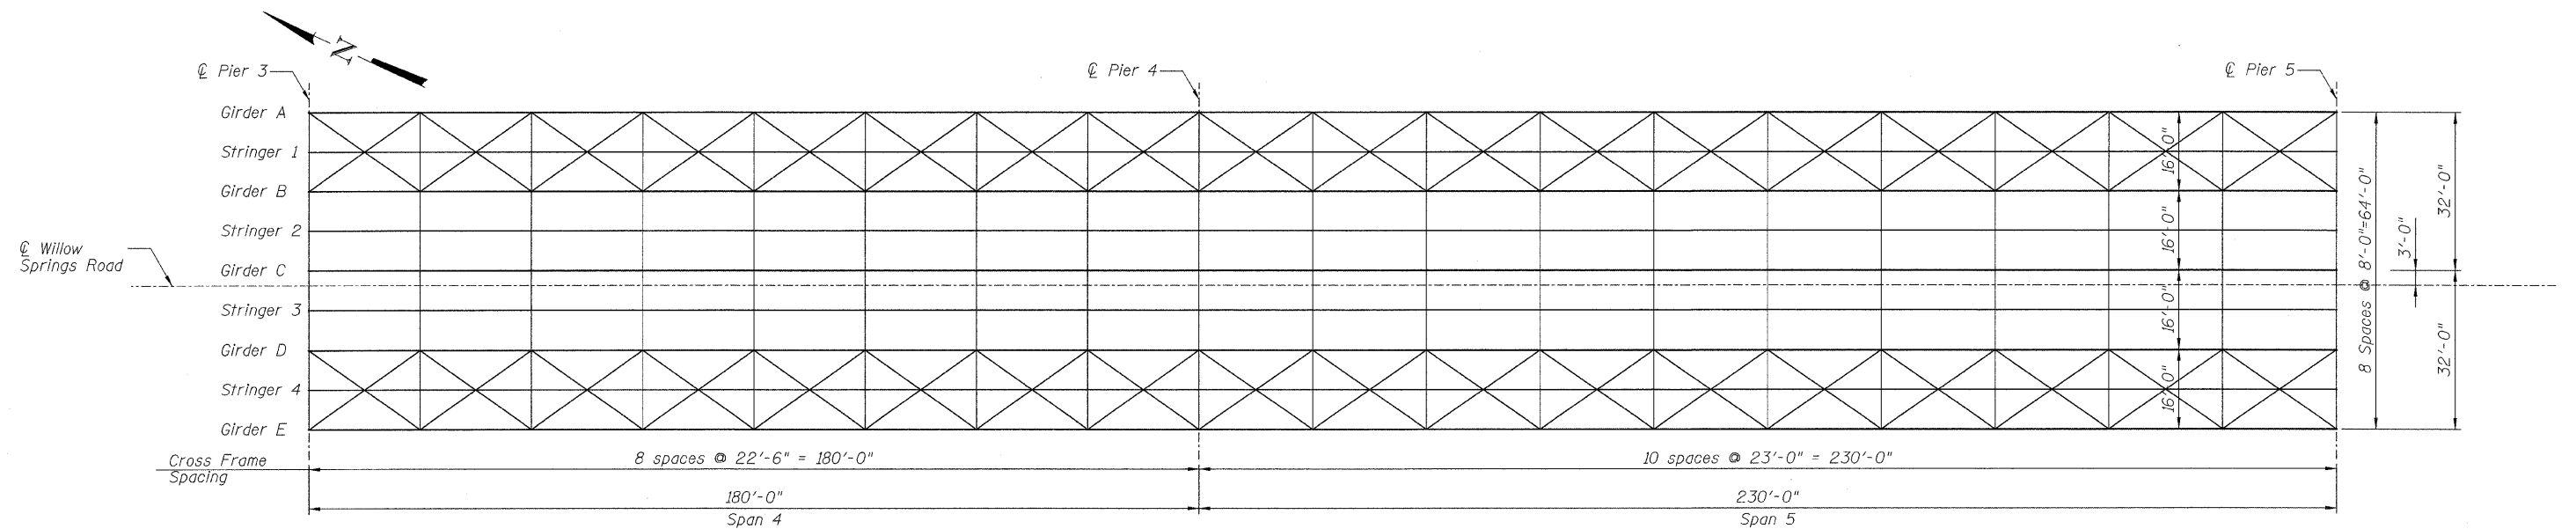


STATE OF ILLINOIS  
DEPARTMENT OF TRANSPORTATION

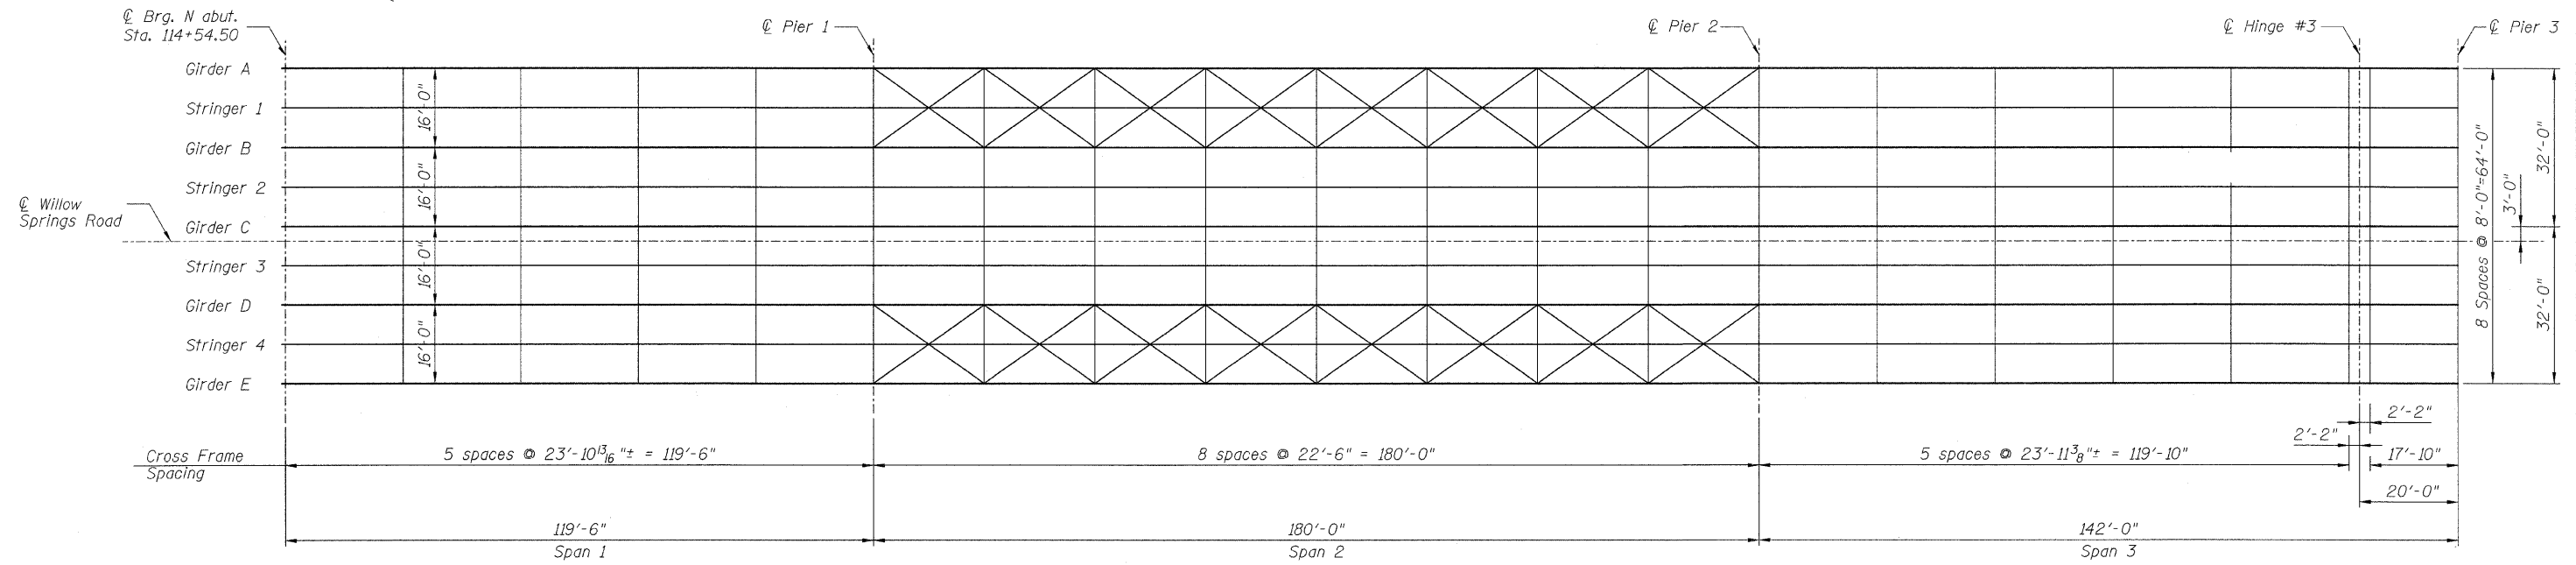

FOR INFORMATION ONLY

EXISTING FRAMING PLAN I  
S.N. 016-0540

DESIGNED	B. Sauter
CHECKED	E. Mroczek
DRAWN	R. Danley
CHECKED	B. Sauter



**Giorba Group, Inc.**  
CONSULTING ENGINEERS  
5507 North Cumberland Avenue, Suite 402 Chicago, Illinois 60656  
Tel. 773.775.4009 Fax 773.775.4014 Email chicago@giorba.com

SHEET NO. S-25 S-27 SHEETS	F.A.U. RTE. 2697	SECTION 142 B-1-I	COUNTY COOK	TOTAL SHEETS 48	SHEET NO. 39
	CONTRACT NO. 60D89			ILLINOIS FED. AID PROJECT	

rdanley  
 2/4/2009  
 n:\pro\3329\3329\_30\design\structural\cad\sh\concrete\_repairs\3329\_30\_25 Framing Plan.laht