

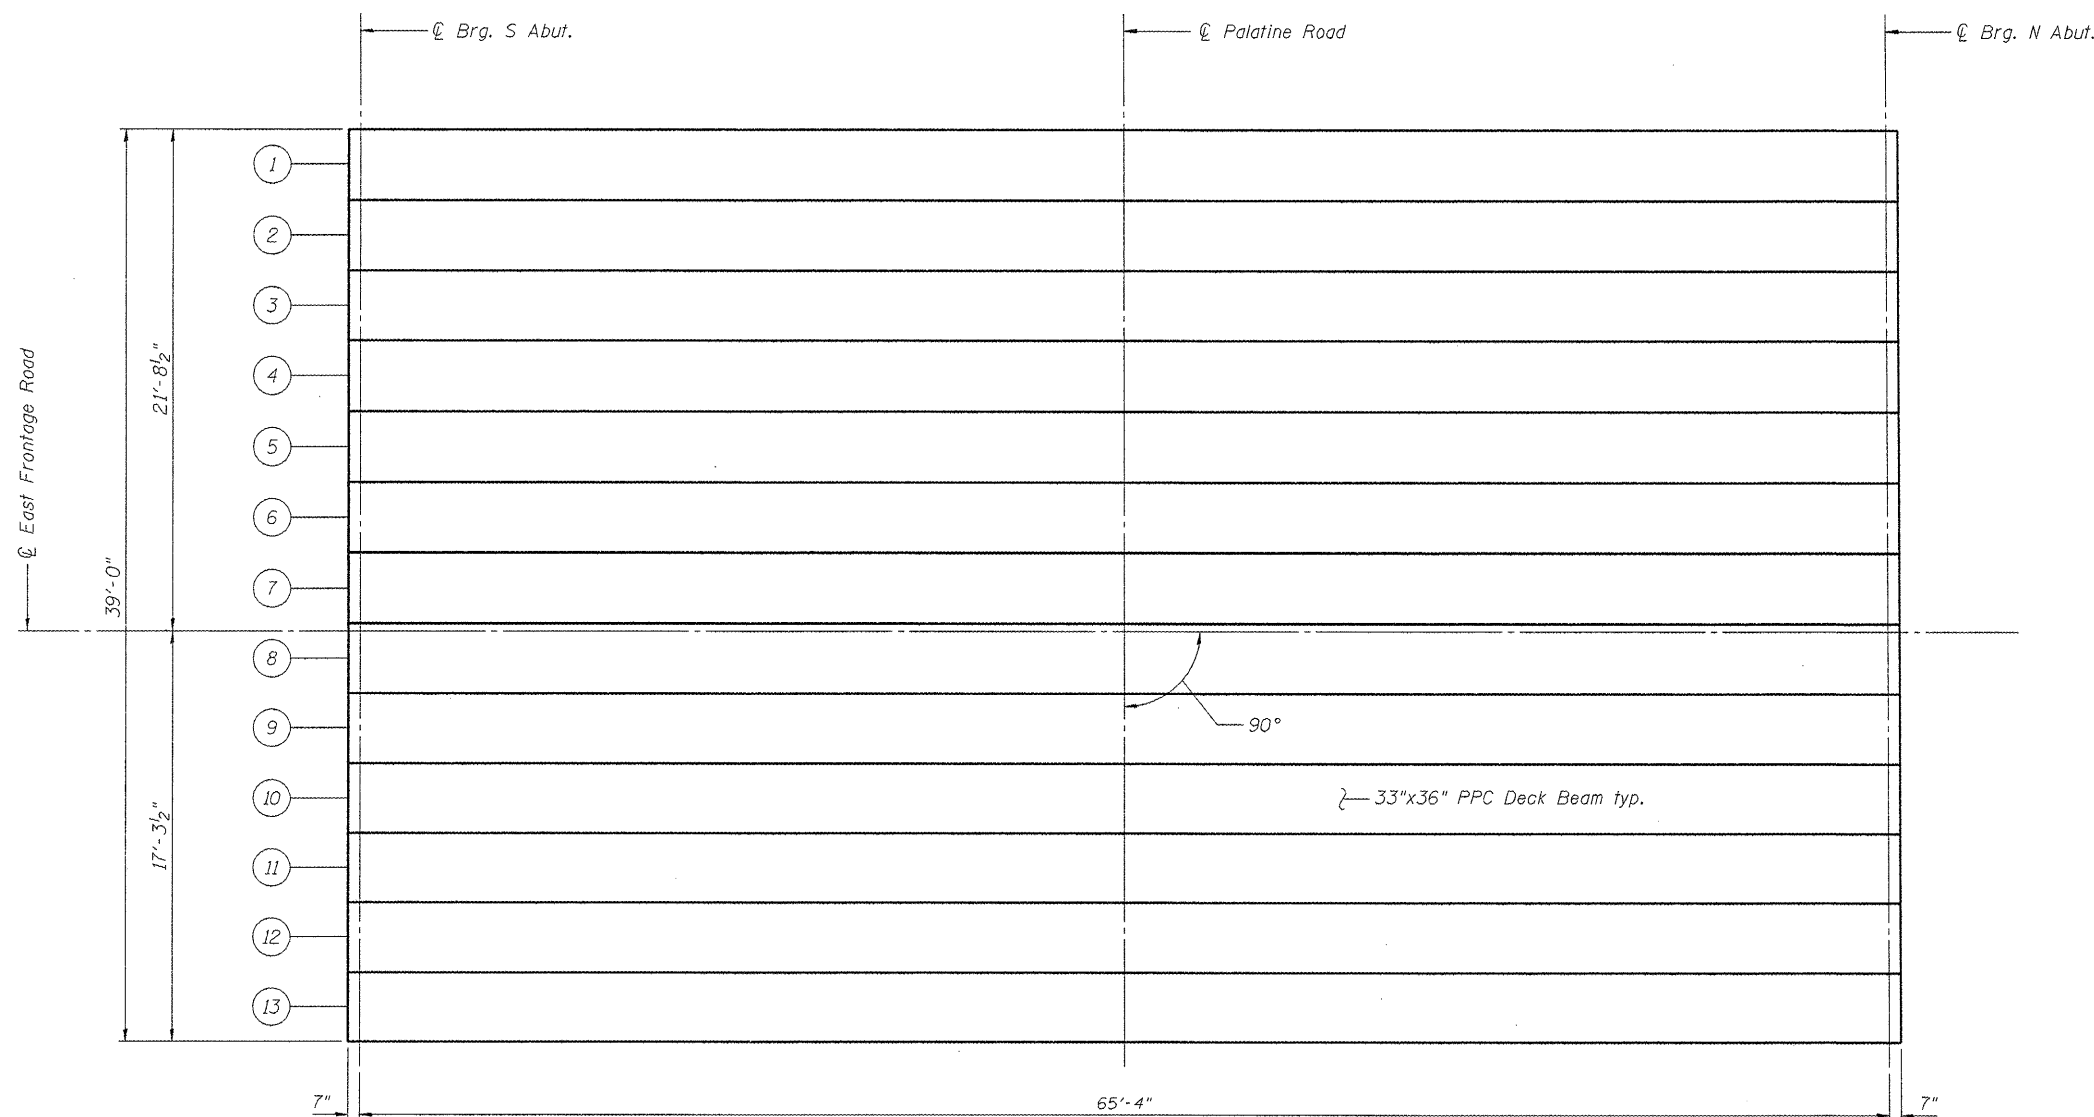


STATE OF ILLINOIS  
DEPARTMENT OF TRANSPORTATION

 

PLAN

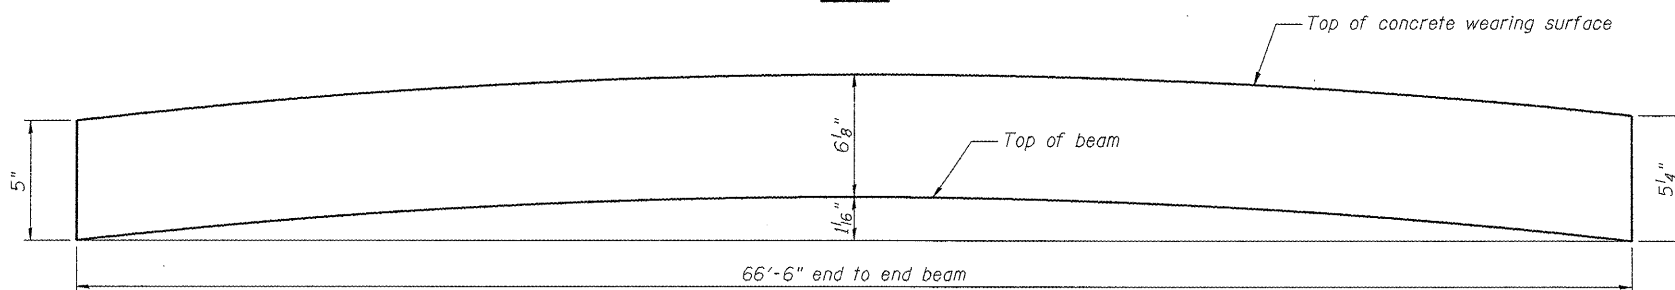

INITIAL CAMBER DIAGRAM

PPC DECK BEAM FRAMING PLAN  
STRUCTURE NO. 016-2529

DESIGNED -	BPS
CHECKED -	GSP
DRAWN -	BPS/MJB
CHECKED -	GSP

SHEET NO. 10	F.A.P. RTE.	SECTION	COUNTY	TOTAL SHEETS	SHEET NO.
	305	1415 B	COOK	75	33
15 SHEETS	FED. ROAD DIST. NO. 7 ILLINOIS FED. AID PROJECT			CONTRACT NO. 60F60	

