



ROUTE VARIOUS	SECTION 2009-016 BP	COUNTY Cook	TOTAL SHEETS 32	SHEET NUMBER 23
------------------	------------------------	----------------	-----------------------	-----------------------

CONTRACT NO. 60G14

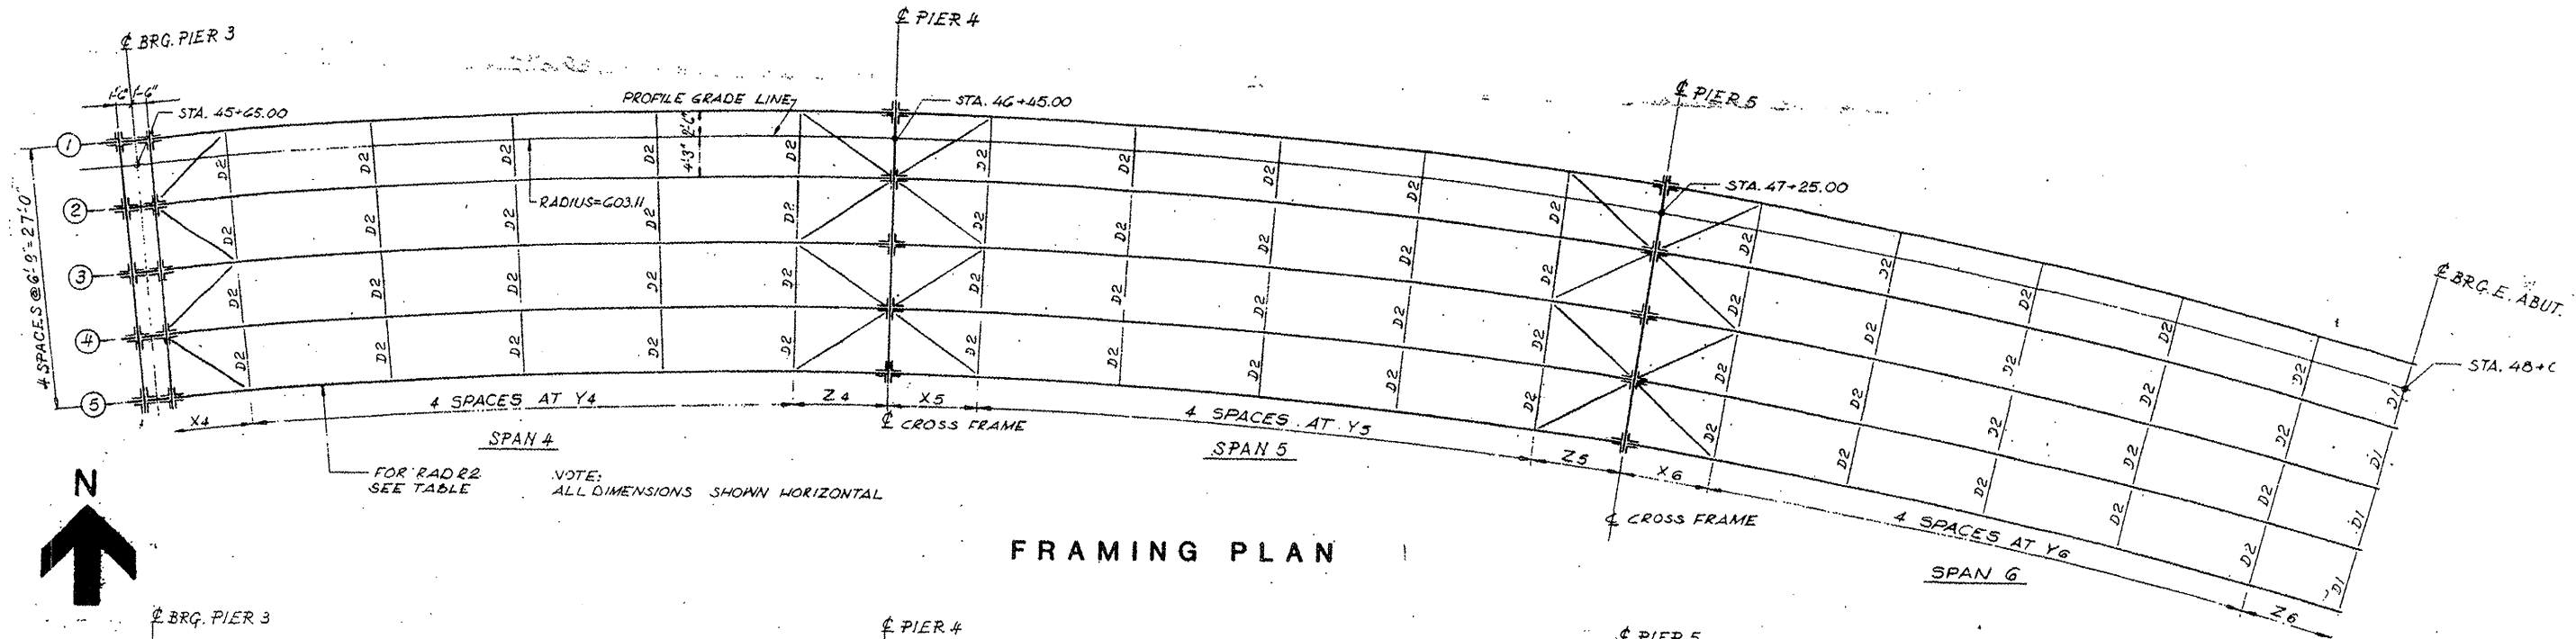

FRAMING PLAN

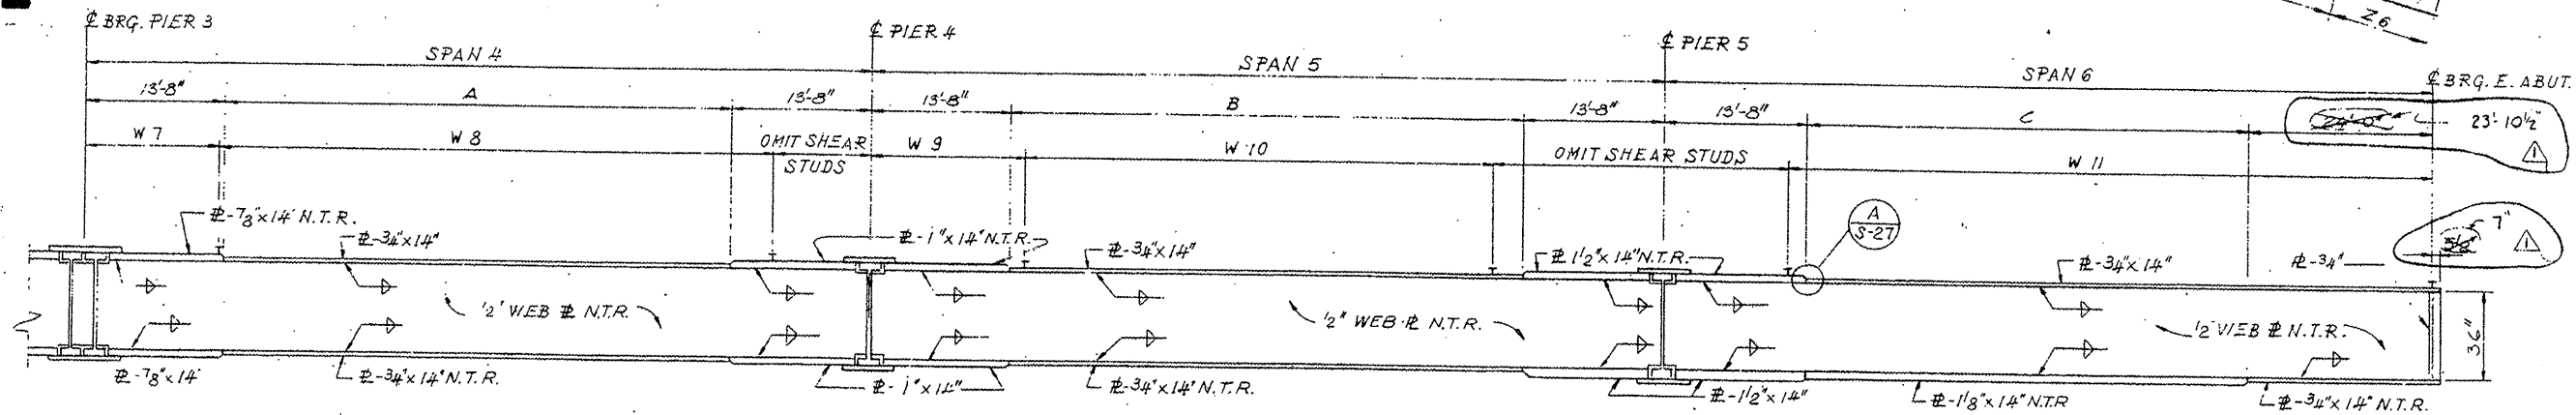

STRINGER ELEVATION
STRINGER 5 SHOWN

LOCATION NO. 3

**EXIST. BRIDGE PLANS
IL 72 WB OVER EB I-90 RAMP
TO IL 43 SN 016-2519**