

F.A.I. RTE.	SECTION	COUNTY	TOTAL SHEETS	SHEET NO.
57	1920.1B-R	COOK	101	020
STA.		TO STA.		
FED. ROAD DIST. NO. 1		ILLINOIS FED. AID PROJECT		
CONTRACT NO. 62533				

GENERAL NOTES FOR EROSION CONTROL



-PRIOR TO START OF CONSTRUCTION IN ANY AREA INSTALL PERIMETER PERIMETER EROSION BARRIER AT LOCATIONS SHOWN ON THE PLANS.


-THE PERIMETER EROSION BARRIER SHALL REMAIN IN PLACE UNTIL ALL DISTURBED AREAS HAVE BEEN STABILIZED WITH VEGETATION. AT THIS TIME, THE PERIMETER EROSION BARRIER SHALL BE REMOVED AND AREAS DAMAGED BY THE FENCE INSTALLATION RESTORED.

-ALL TEMPORARY EROSION CONTROL MEASURES SHALL BE REMOVED WITHIN 30 DAYS AFTER FINAL SITE STABILIZATION IS ACHIEVED OR AFTER THE TEMPORARY MEASURES ARE NO LONGER NEEDED. ALL DISTURBED SOIL AREAS SHALL BE PERMANENTLY STABILIZED.


-ALL TEMPORARY AND PERMANENT EROSION CONTROL MEASURES MUST BE MAINTAINED AND REPAIRED AS NEEDED. THE GENERAL CONTRACTOR WILL BE RESPONSIBLE FOR INSPECTION AND REPAIR DURING CONSTRUCTION.

LEGEND

  -  PERIMETER EROSION BARRIER
-  INLET & PIPE PROTECTION

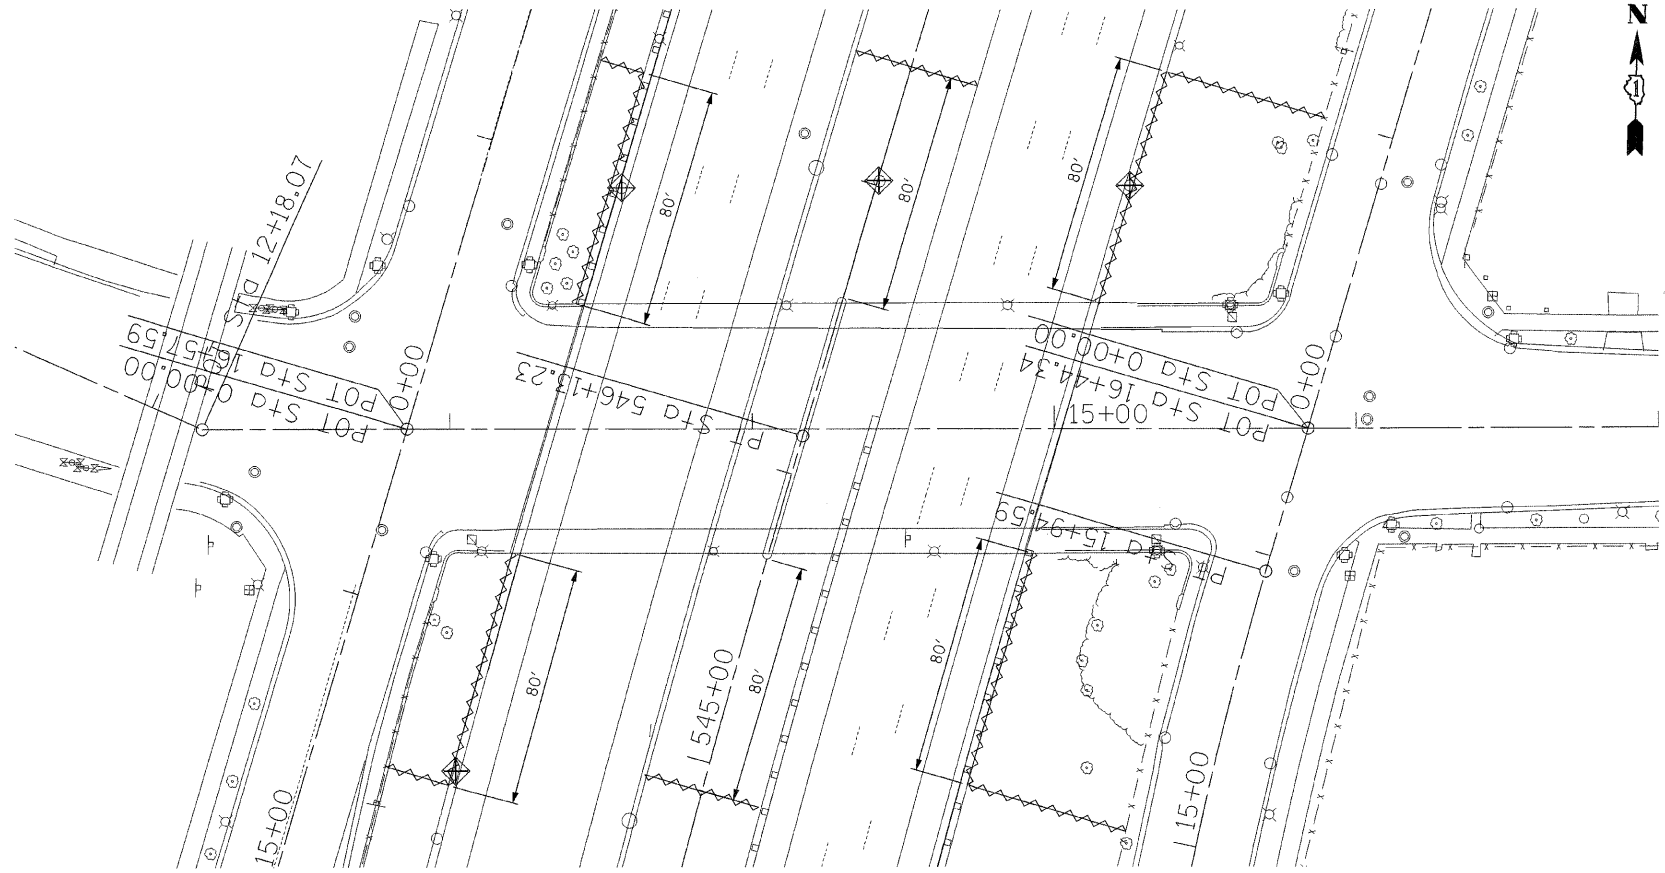

EROSION CONTROL
LANDSCAPING

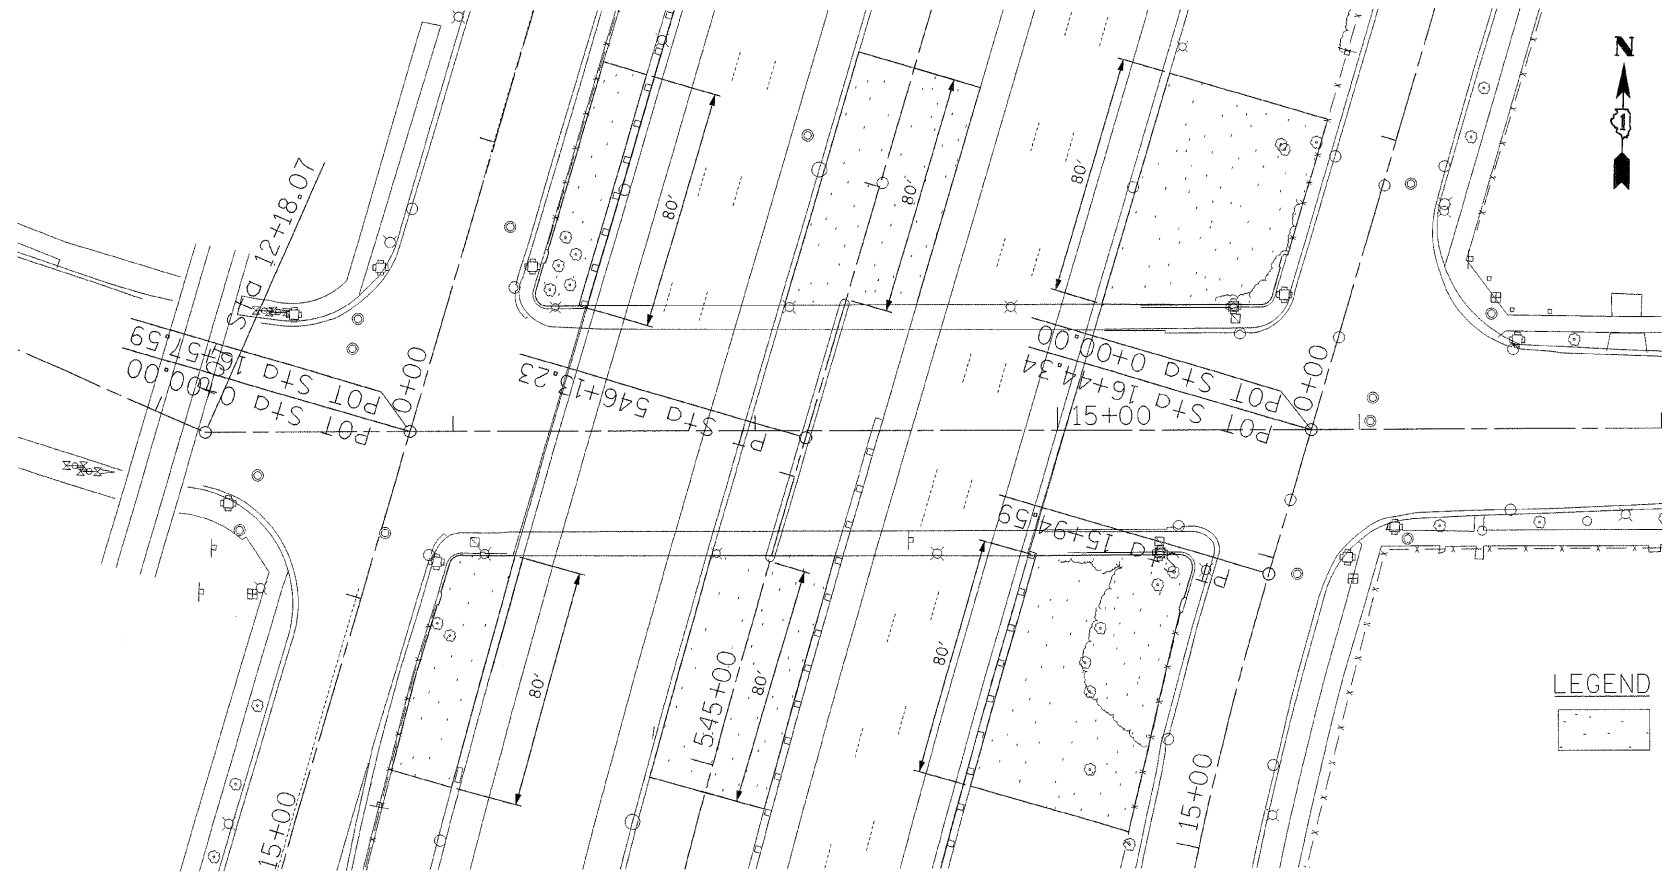

LEGEND

-  SEEDING, CLASS 2A

REVISIONS	
NAME	DATE

ILLINOIS DEPARTMENT OF TRANSPORTATION
112TH PLACE OVER
F.A.I ROUTE 57 (INTERSTATE 57)

**EROSION CONTROL
AND LANDSCAPING**

SCALE: 1"=30'
DATE: 01/16/09

DRAWN BY: BRH
CHECKED BY: ACL

TENG
TENG & ASSOCIATES, INC.
ENGINEERS/ARCHITECTS/PLANNERS
205 N. MICHIGAN AVE., CHICAGO, IL 60601
TELEPHONE: 312/451-0500

\\TPO005VP.DGN, \\TTCOMM.DGN, \\ERCOWILDON, \\XCHGON02.DGN, \\TPO005VP.DGN, \\AL100N8.DGN, \\XKHP0002.DGN, \\IND000M.DGN
 H-6-2009, 036646 T:\DOCUMENT\930860\CIVIL\UDON\EROCOWILDON
 1 2 