


F.A.I. RTE.	SECTION	COUNTY	TOTAL SHEETS	SHEET NO.
57	1920.1B-R	COOK	101	025
STA.		TO STA.		
FED. ROAD DIST. NO. 1		ILLINOIS FED. AID PROJECT		
CONTRACT NO. 62533				

NOTES:

- FOR CURB RAMP AND SIDEWALK DETAILS AND GENERAL NOTES SEE SHEETS 061 TO 064
- ALL SLOPES SHOWN ARE ROUNDED NUMBERS
- THE WIDTHS OF PAVEMENT MARKINGS FOR CROSSWALKS ARE SHOWN ON PAVEMENT MARKING PLANS
- FOR DETAILS OF CURB RAMP AND CURB GUTTER SEE SHEET 060
- KEYSTONE/TOP LANDINGS AREA, RAMPS AND SIDE FLARES WILL BE PAID FOR AS PCC SIDEWALK 8"

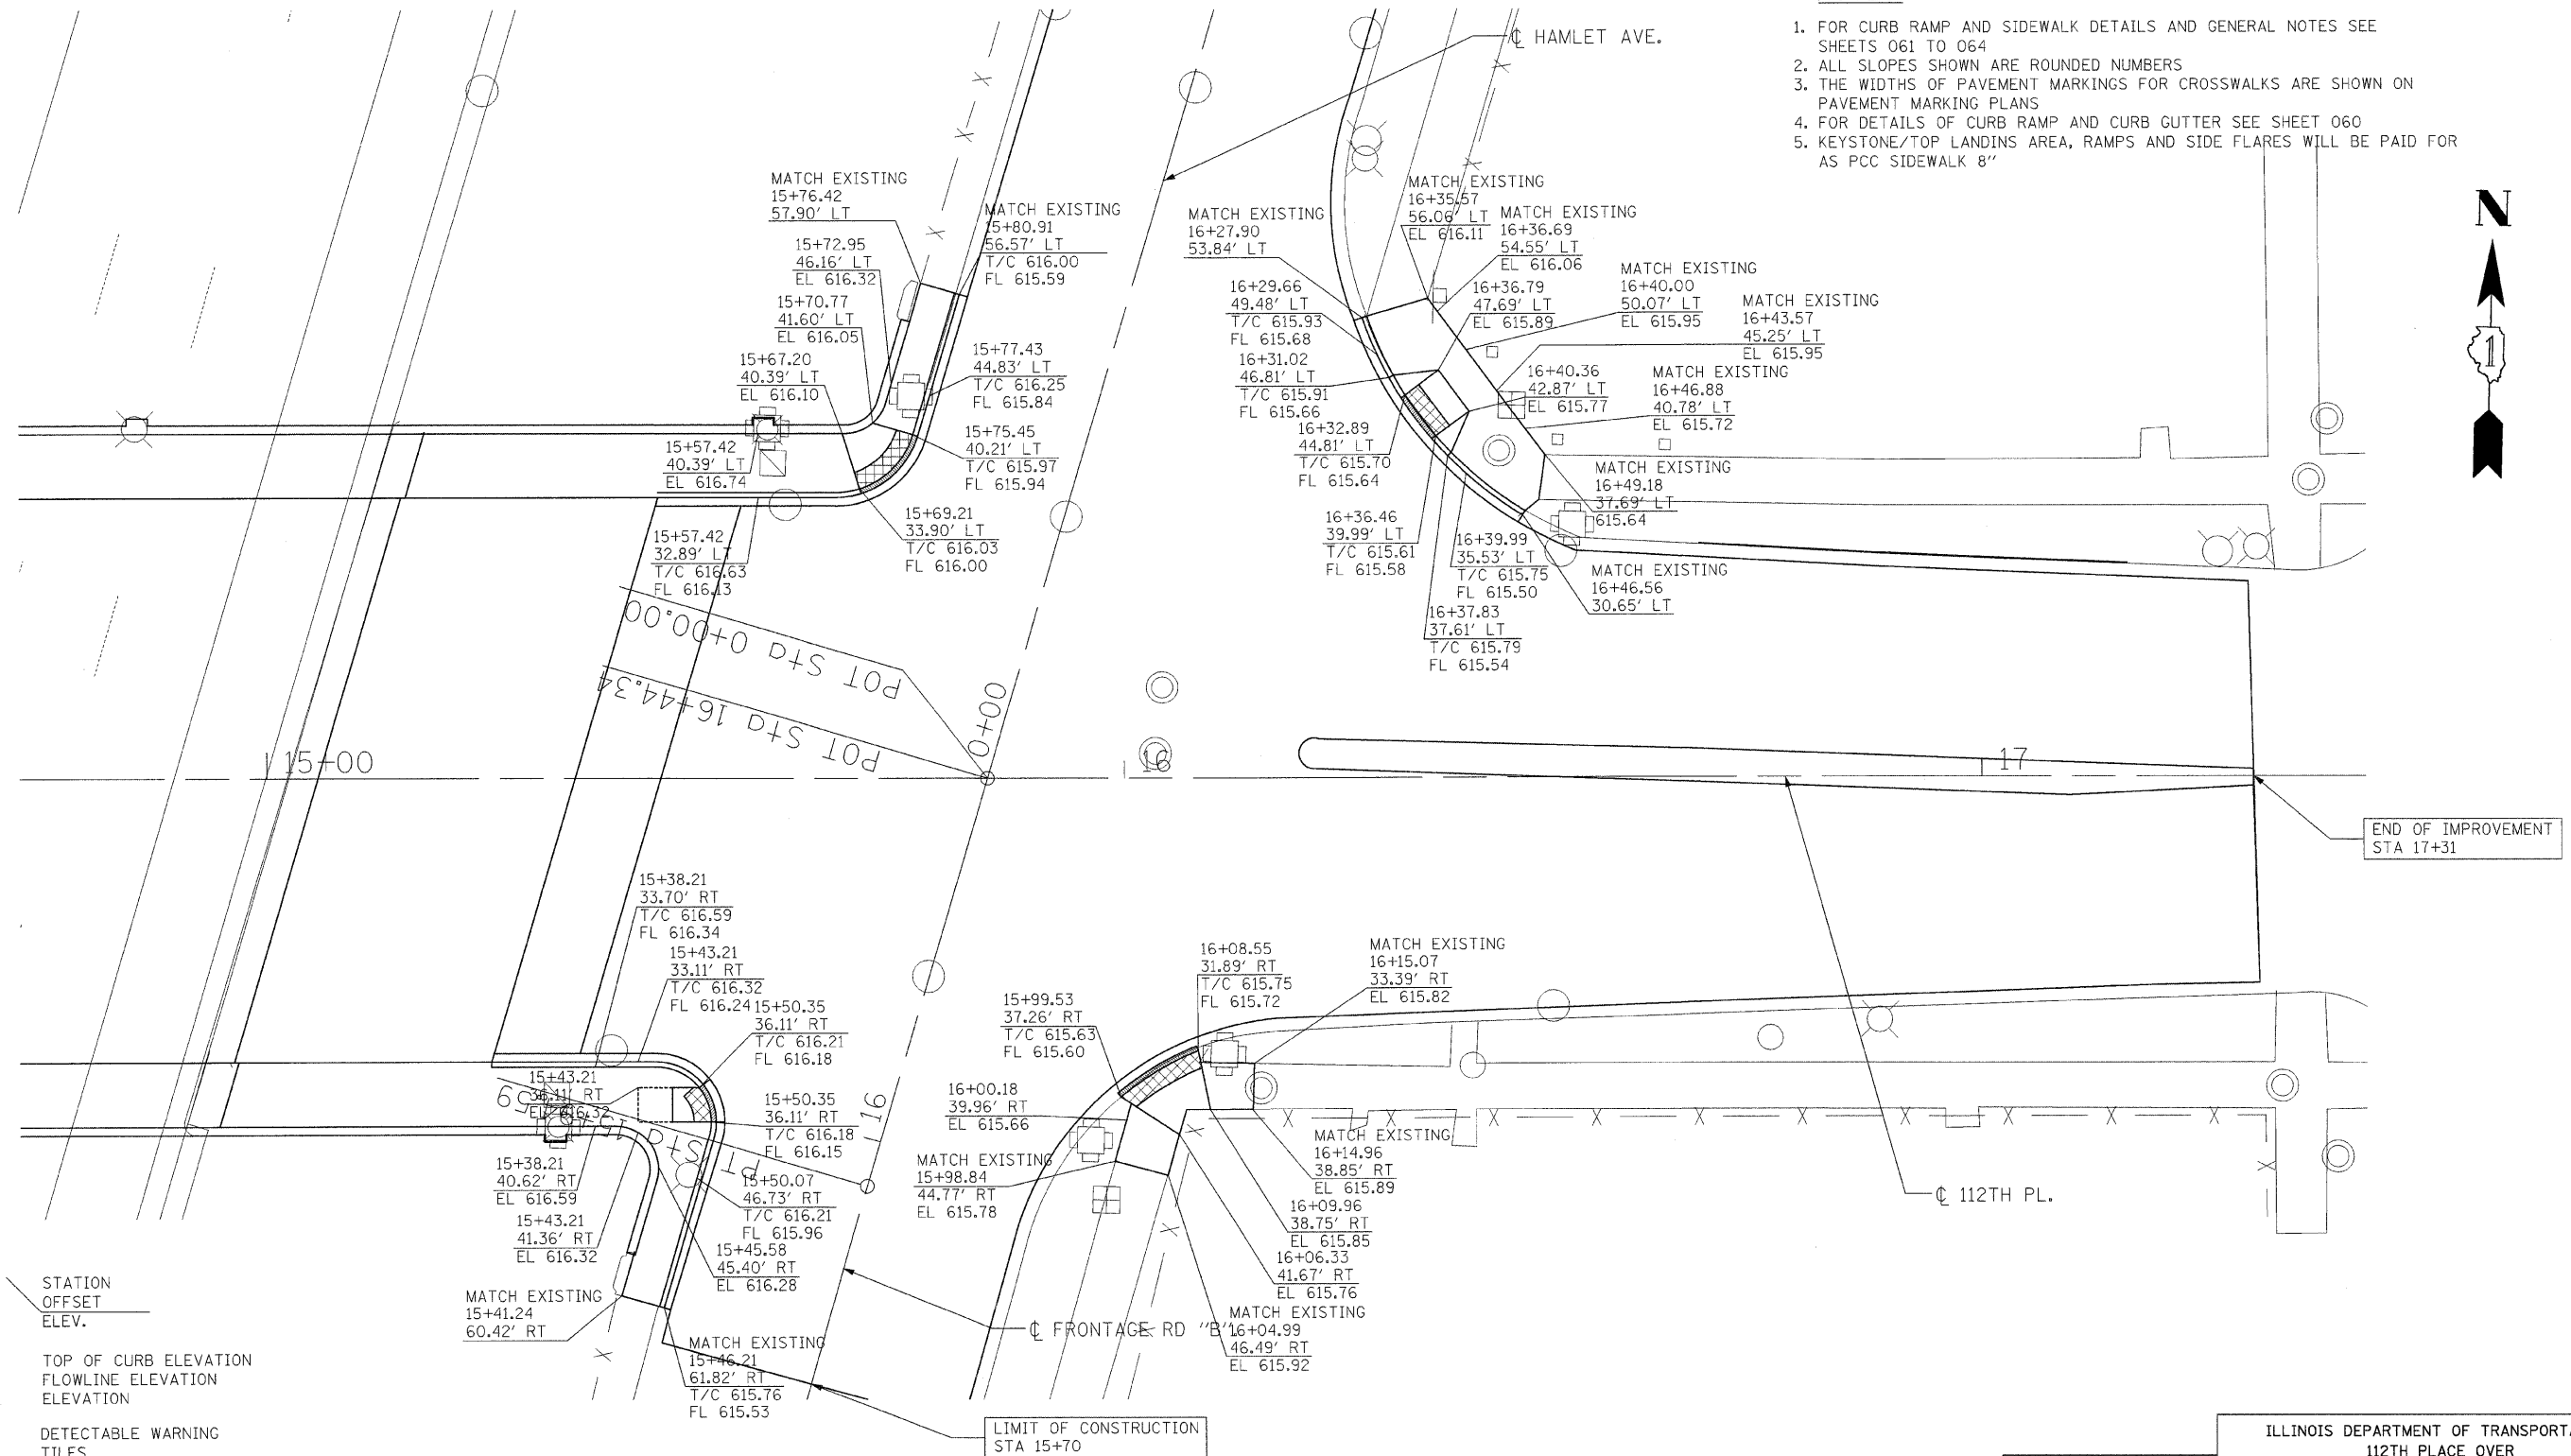

LEGEND

- XXX+XX.XX STATION
- XX.XX' OFFSET
- XXX.XX ELEV.
- T/C TOP OF CURB ELEVATION
- FL FLOWLINE ELEVATION
- EL ELEVATION
- [Cross-hatched box] DETECTABLE WARNING TILES
- [Solid shaded box] DEPRESSED CURB
- 0.5% SLOPE DIRECTION
- SLOPE IN PERCENT
- 1:64 SLOPE DIRECTION
- SLOPE IN RISE:RUN

PROPOSED ADA RAMP GRADING PLAN FOR 112TH PLACE AND HAMLET AVE.

NOTE: ALL STATIONING BASED OFF 112TH PLACE UNLESS OTHERWISE NOTED.

REVISIONS	
NAME	DATE

ILLINOIS DEPARTMENT OF TRANSPORTATION
112TH PLACE OVER
F.A.I. ROUTE 57 (INTERSTATE 57)
**112TH PLACE AND HAMLET AVE
ADA SIDEWALK DETAILS**

SCALE: 1"=10'
DATE: 01/16/09
DRAWN BY: BRH
CHECKED BY: ACL

TENG
TENG & ASSOCIATES, INC.
ENGINEERS/ARCHITECTS/PLANNERS
205 N. MICHIGAN AVE., CHICAGO, IL 60601
TELEPHONE: 312/616-9000

\\ALTON888.DGN, \\TPO0009.DGN, \\TTB0006.DGN, \\VW00056.DGN, \\SUIR0005V.DGN, \\LIT00004.DGN, \\LIT00000.DGN, \\VAG-SCRA-CH-VT.DGN
 H-16-2009, 15:36:36
 F:\DOCUMENT\930860\AC\1\DRN\RD\08\VA.DGN
 1 2 