


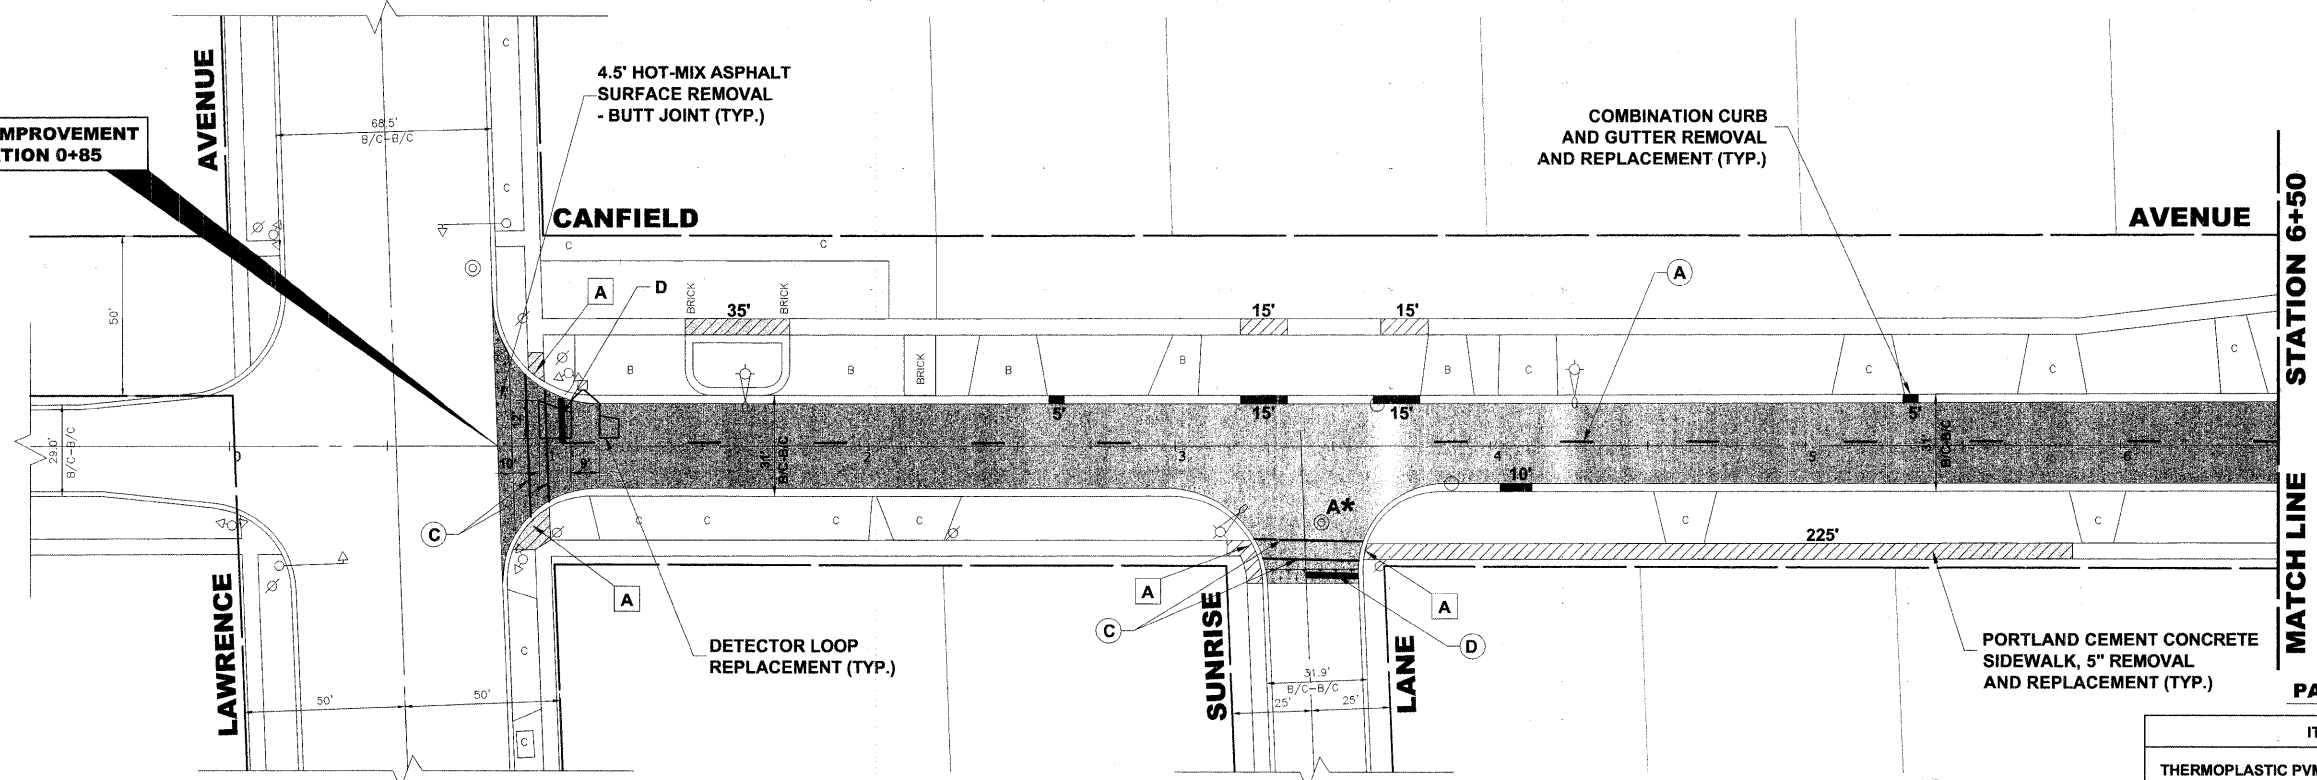

BEGIN IMPROVEMENT
STATION 0+85




PROPOSED IMPROVEMENTS

PAVEMENT MARKINGS LEGENDS

ITEM DESCRIPTION	SYMBOL
THERMOPLASTIC PVMT. MARKING LINE 4", 30' SKIP 10' DASH, YELLOW	A
THERMOPLASTIC PAVEMENT MARKING, LINE 4", DOUBLE @ 11" C-C YELLOW	B
THERMOPLASTIC PVMT. MARKING LINE 6", CROSS WALK, WHITE	C
THERMOPLASTIC PVMT. MARKING LINE 24", STOP BAR, WHITE	D
THERMOPLASTIC PVMT. MARKING LINE 12", SCHOOL CROSSWALK @ 36" C-C, WHITE	E
THERMOPLASTIC PAVEMENT MARKING, LINE 6", TURN LANE WHITE	F
THERMOPLASTIC PAVEMENT MARKING, LINE 12", MEDIAN DIAGONAL @ 11" C-C YELLOW	G
THERMOPLASTIC PAVEMENT MARKING, LETTERS AND SYMBOLS	H

NOTE :
 * DENOTES FRAMES AND LIDS TO BE ADJUSTED (SPECIAL).
 THE LOCATION FOR CLASS "D" PATCHING TO BE DETERMINED IN THE FIELD BY THE ENGINEER.

A DETECTABLE WARNING

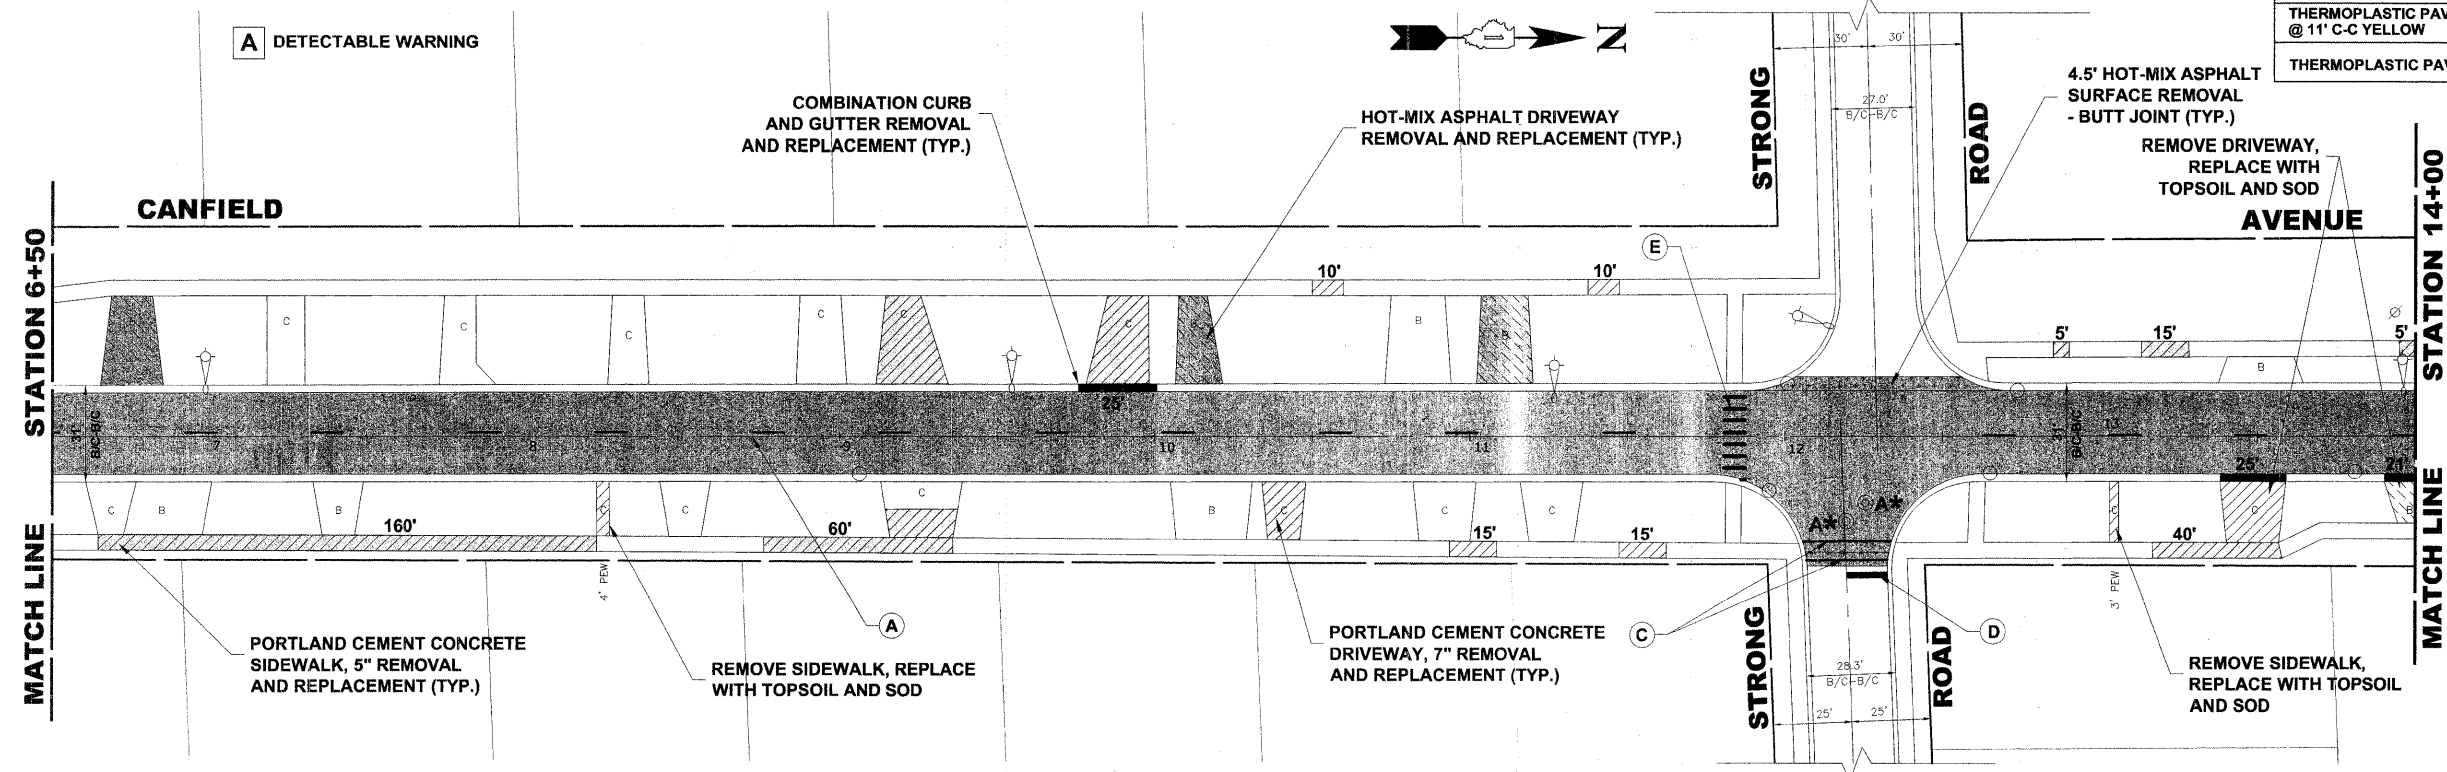

PROPOSED IMPROVEMENTS

Drawing file: W:\Projects\61208192 - Canfield Ave LAPP\CANFIELD AVENUE\CANFIELD AVENUE.dwg Feb 04, 2009 - 3:50pm

HANCOCK ENGINEERING
 Civil Engineers
 Municipal Consultants
 Established 1911

USER NAME - XX	DESIGNED - JGG	REVISED - XX
	DRAWN - MK	REVISED - XX
PLOT SCALE - XX	CHECKED - XX	REVISED - XX
PLOT DATE - XX	DATE - 01-02-2009	REVISED - XX

**CANFIELD AVENUE IMPROVEMENT (LAPP)
 VILLAGE OF NORRIDGE, ILLINOIS**

PAVING PLAN

SCALE: 1"=30' SHEET NO. 6 OF 13 SHEETS STA. TO STA.

F.A.U. RTE.	SECTION	COUNTY	TOTAL SHEETS	SHEET NO.
2763	08-00055-00-RS	COOK	13	6
FED. ROAD DIST. NO. 1 ILLINOIS FED. AID PROJECT			CONTRACT NO. 63120	