

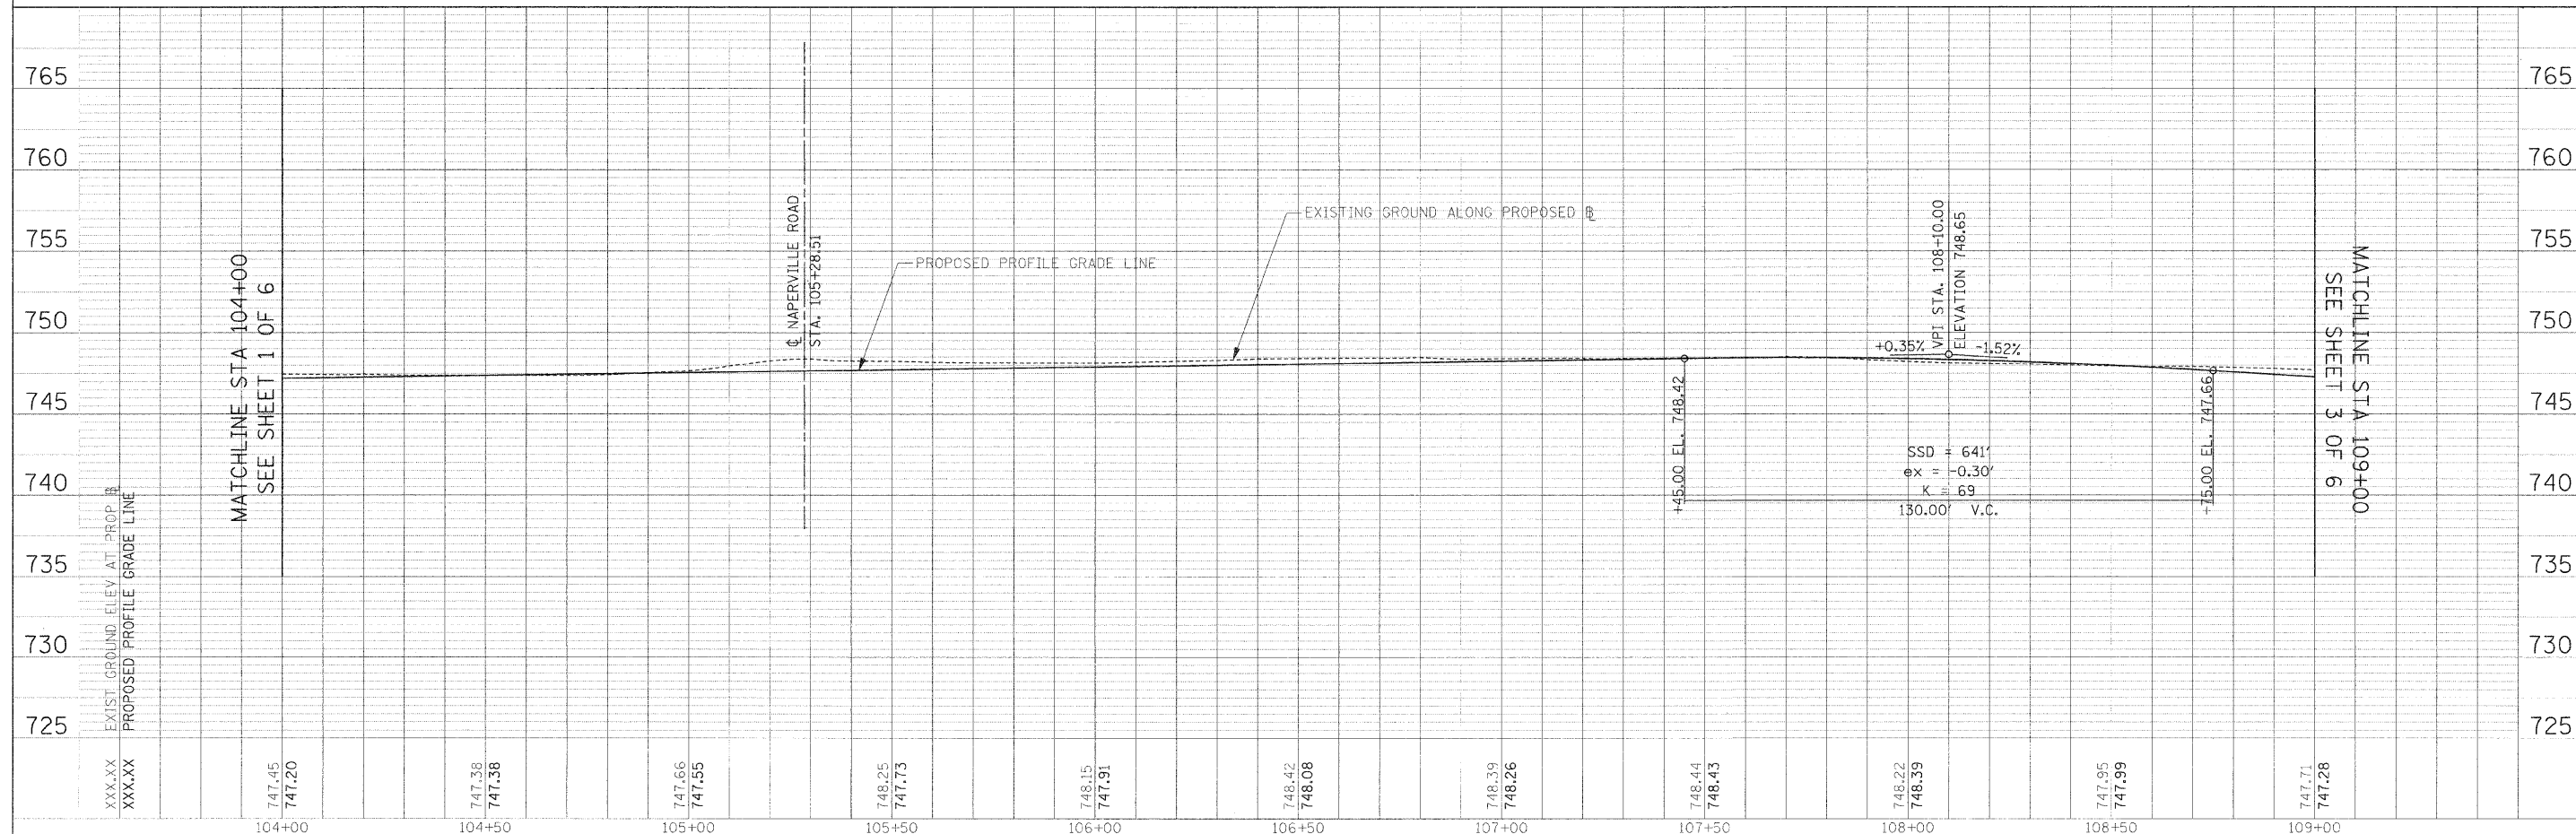


PLAN	SURVEYED	DATE
	DRAWN	BY
	CHECKED	
	IN CHARGE	
	NO. OF SHEETS	
	NO. OF SHEETS CHECKED	
	DATE	
	FILE NAME	

PROFILE	SURVEYED	DATE
	DRAWN	BY
	CHECKED	
	IN CHARGE	
	NO. OF SHEETS	
	NO. OF SHEETS CHECKED	
	DATE	
	FILE NAME	

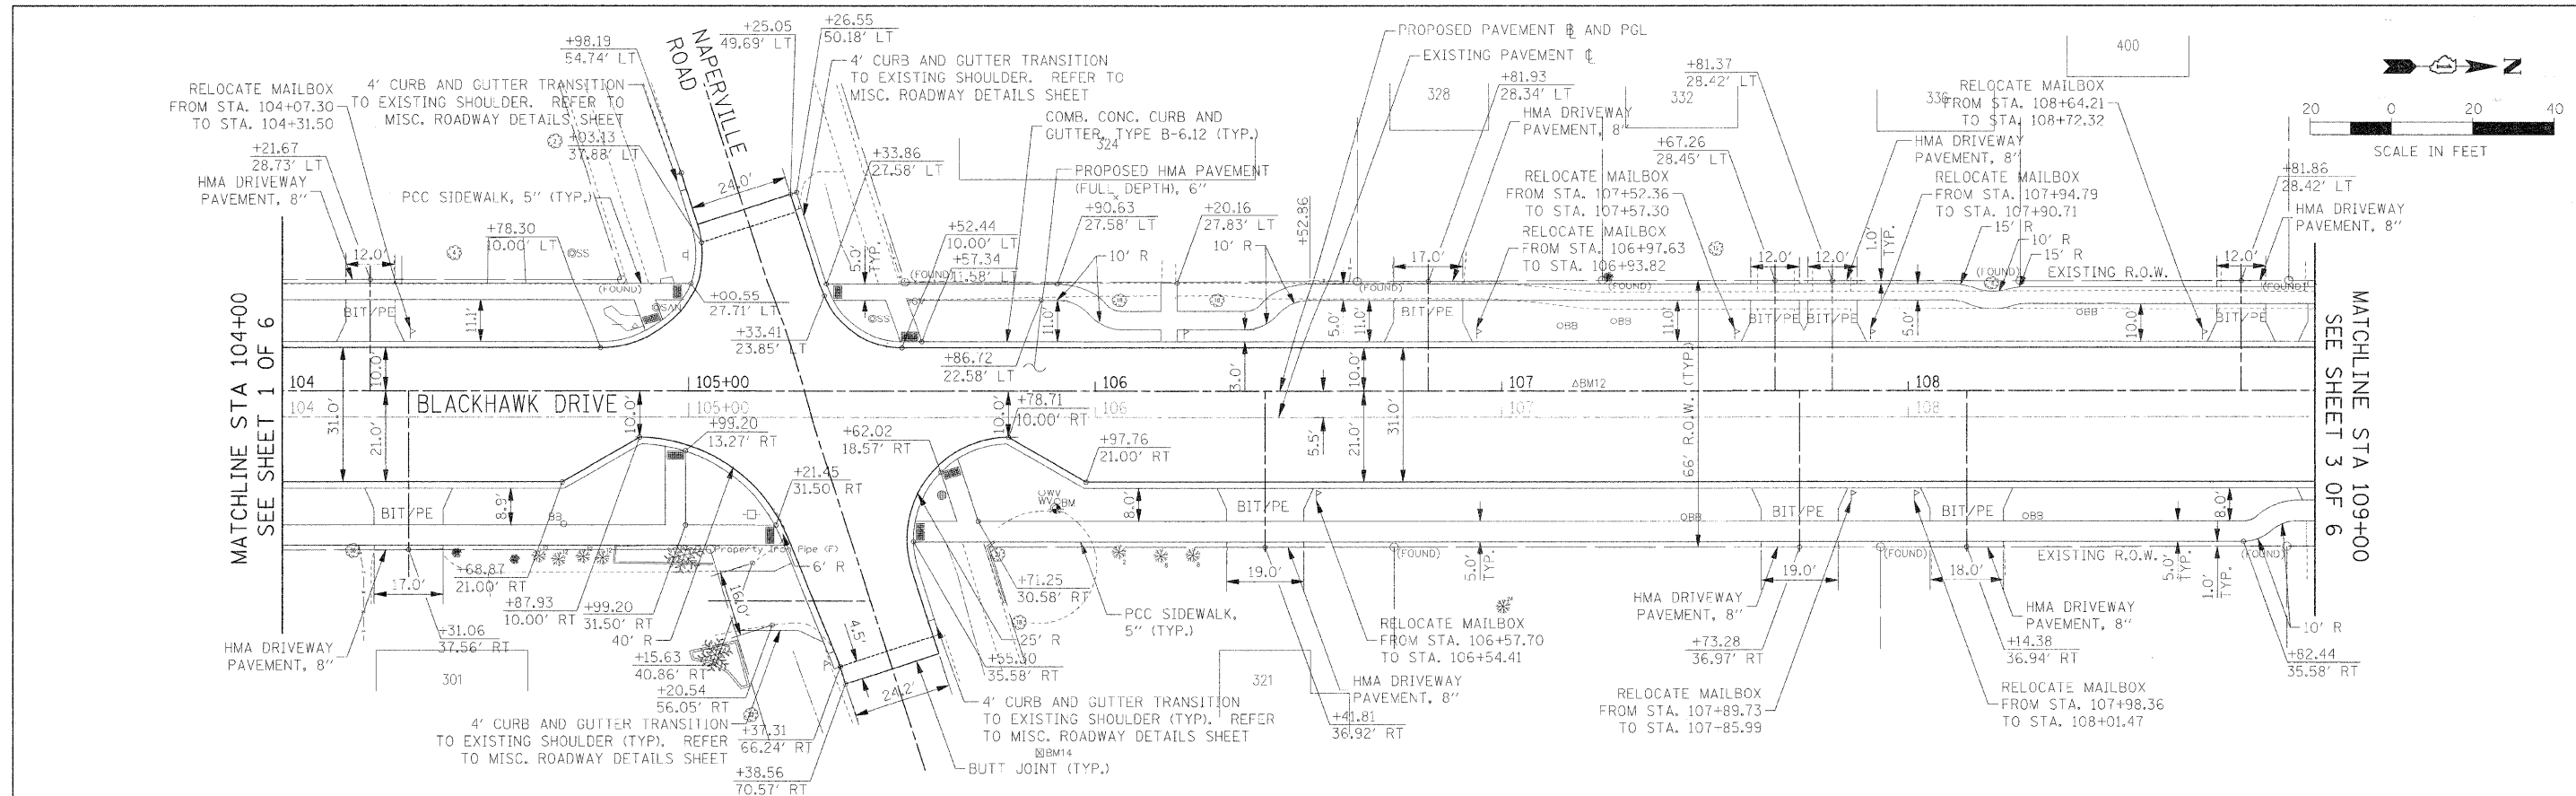

FILE NAME =	USER NAME = #USER#	DESIGNED - JAB	REVISED	<b>STATE OF ILLINOIS</b> <b>DEPARTMENT OF TRANSPORTATION</b>	<b>PROPOSED PLAN AND PROFILE</b>	F.A.U. RTE.	SECTION	COUNTY	TOTAL SHEETS	SHEET NO.	
#FILE#	PLOT SCALE = #SCALE#	DRAWN - JAB	REVISED -			3003	00-00084-00-PV	DUPAGE	112	28	
	PLOT DATE = #DATE#	CHECKED - JMT	REVISED -			BLACKHAWK DR RECONSTRUCTION		CONTRACT NO. 63121			
		DATE - 01/02/09	REVISED -			FED. ROAD DIST. NO. 1 ILLINOIS FED. AID PROJECT					

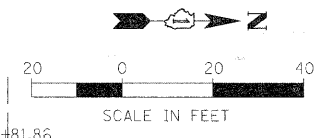

MATCHLINE STA 104+00  
SEE SHEET 1 OF 6

MATCHLINE STA 104+00  
SEE SHEET 1 OF 6

MATCHLINE STA 109+00  
SEE SHEET 3 OF 6

SCALE: 1:20 SHEET NO. 2 OF 6 SHEETS STA. 104+00.00 TO STA. 109+00.00