
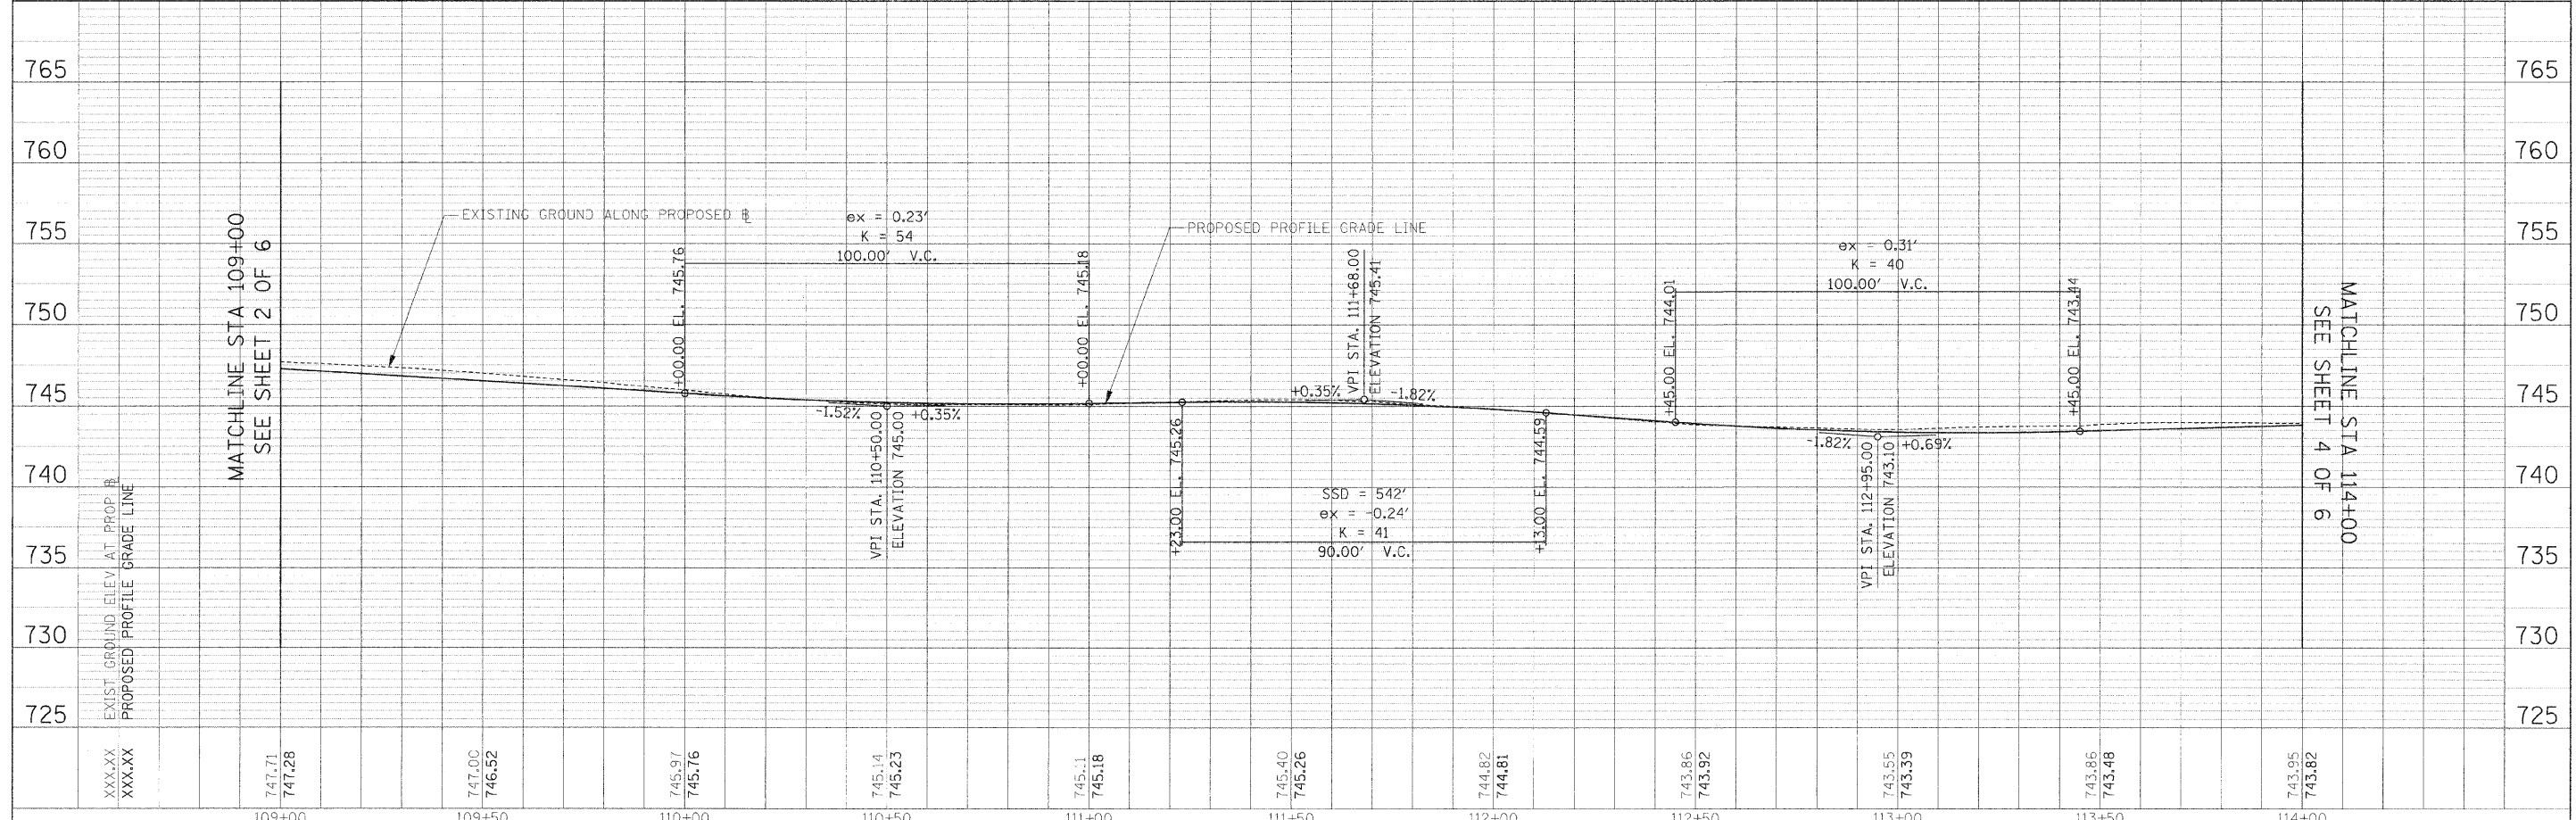


PLAN	SURVEYED	DATE
	PLOTTED	
	NOTED	
	BY	
	NO. CAD FILE NAME	

PROFILE	SURVEYED	DATE
	PLOTTED	
	NOTED	
	BY	
	NO. CAD FILE NAME	

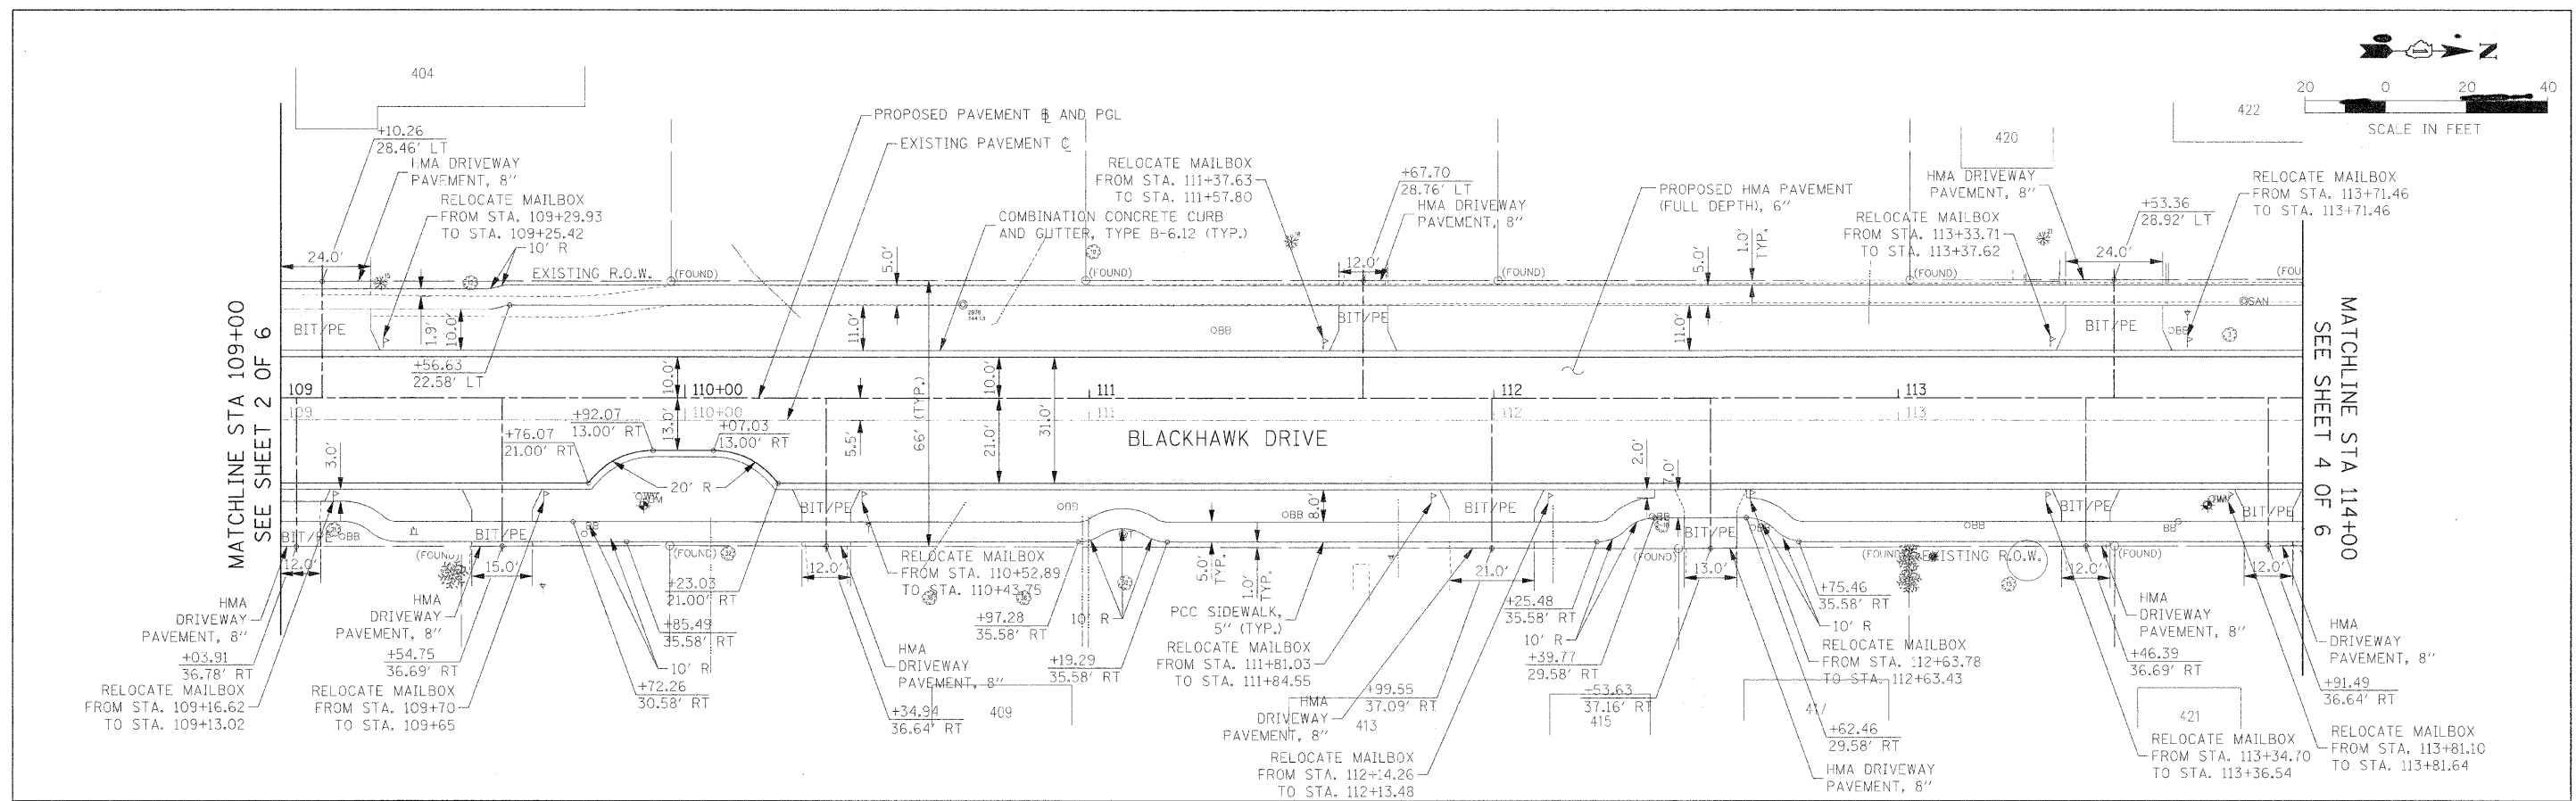

FILE NAME =	USER NAME = #USER#	DESIGNED - JAB	REVISED -	STATE OF ILLINOIS DEPARTMENT OF TRANSPORTATION	PROPOSED PLAN AND PROFILE	F.A.U. RT#	SECTION	COUNTY	TOTAL SHEETS	SHEET NO.		
#FILE#	PLLOT SCALE = #SCALE#	DRAWN - JAB	REVISED -			3003	00-00084-00-PV	DUPAGE	112	29		
	PLOT DATE = #DATE#	CHECKED - JMT	REVISED -			BLACKHAWK DR RECONSTRUCTION		CONTRACT NO. 63121				
		DATE - 01/02/09	REVISED -			SCALE: 1:20		SHEET NO. 3 OF 6 SHEETS		STA. 109+00.00 TO STA. 114+00.00		
						FED. ROAD DIST. NO. 1 ILLINOIS FED. AID PROJECT						