
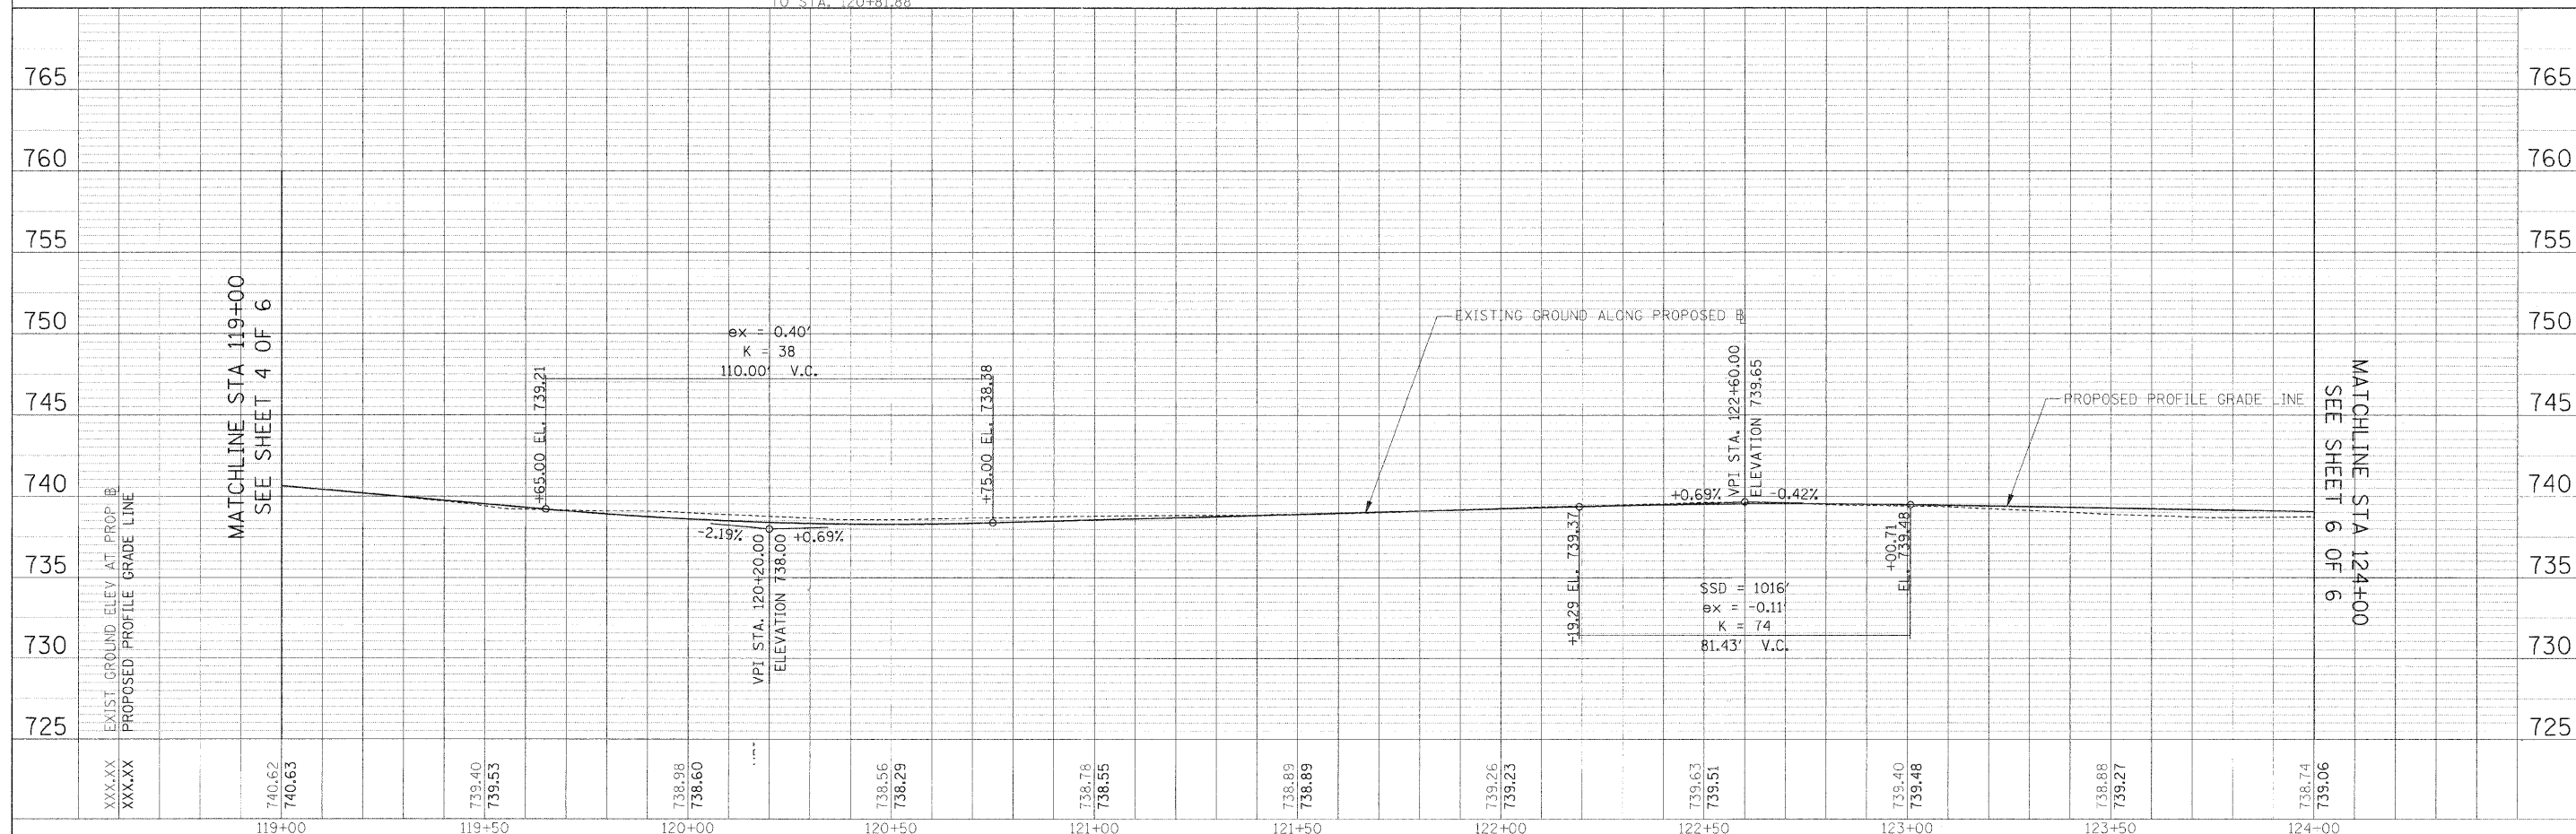


PLAN	SURVEYED	DATE
	PLOTTED	BY
	DESIGNED	
	CHECKED	
	DATE	
	NO.	
	DATE	
	BY	
	NO.	

PROFILE	SURVEYED	DATE
	PLOTTED	BY
	DESIGNED	
	CHECKED	
	DATE	
	NO.	
	DATE	
	BY	
	NO.	

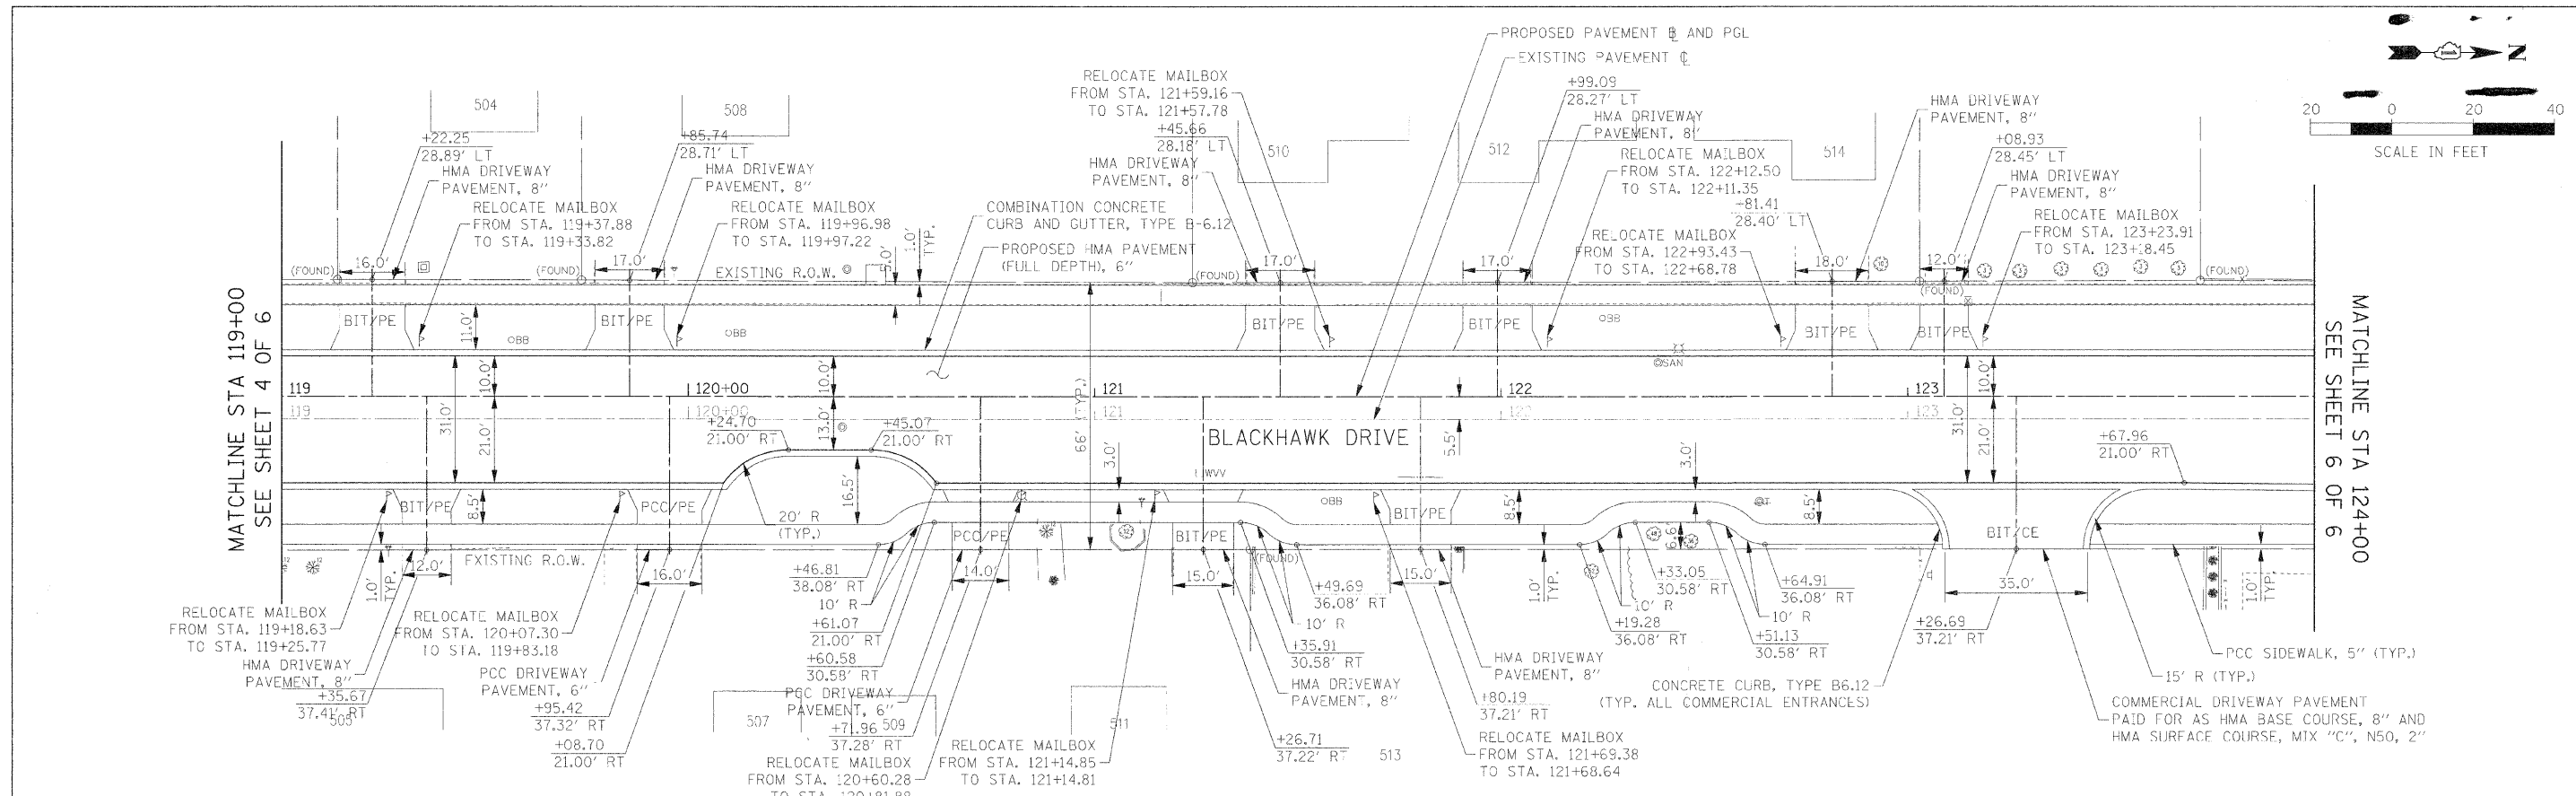

FILE NAME =	USER NAME = #USR#	DESIGNED - JAB	REvised -	<b>STATE OF ILLINOIS DEPARTMENT OF TRANSPORTATION</b>	<b>PROPOSED PLAN AND PROFILE</b>	F.A.U. RTE.	SECTION	COUNTY	TOTAL SHEETS	SHEET NO.	
\$FILEL#	PLLOT SCALE = #SCALE#	DRAWN - JAB	REvised -			3003	00-00084-00-PV	DUPAGE	112	31	
	PLLOT DATE = #DATE#	CHECKED - JMT	REvised -			BLACKHAWK DR RECONSTRUCTION		CONTRACT NO. 63121			
		DATE - 01/02/09	REvised -			SCALE: 1:20		SHEET NO. 5 OF 6 SHEETS		STA. 119+00.00 TO STA. 124+00.00	

F.A.U. RTE.	SECTION	COUNTY	TOTAL SHEETS	SHEET NO.
3003	00-00084-00-PV	DUPAGE	112	31
BLACKHAWK DR RECONSTRUCTION		CONTRACT NO. 63121		
FED. ROAD DIST. NO. 1 ILLINOIS FED. AID PROJECT				