
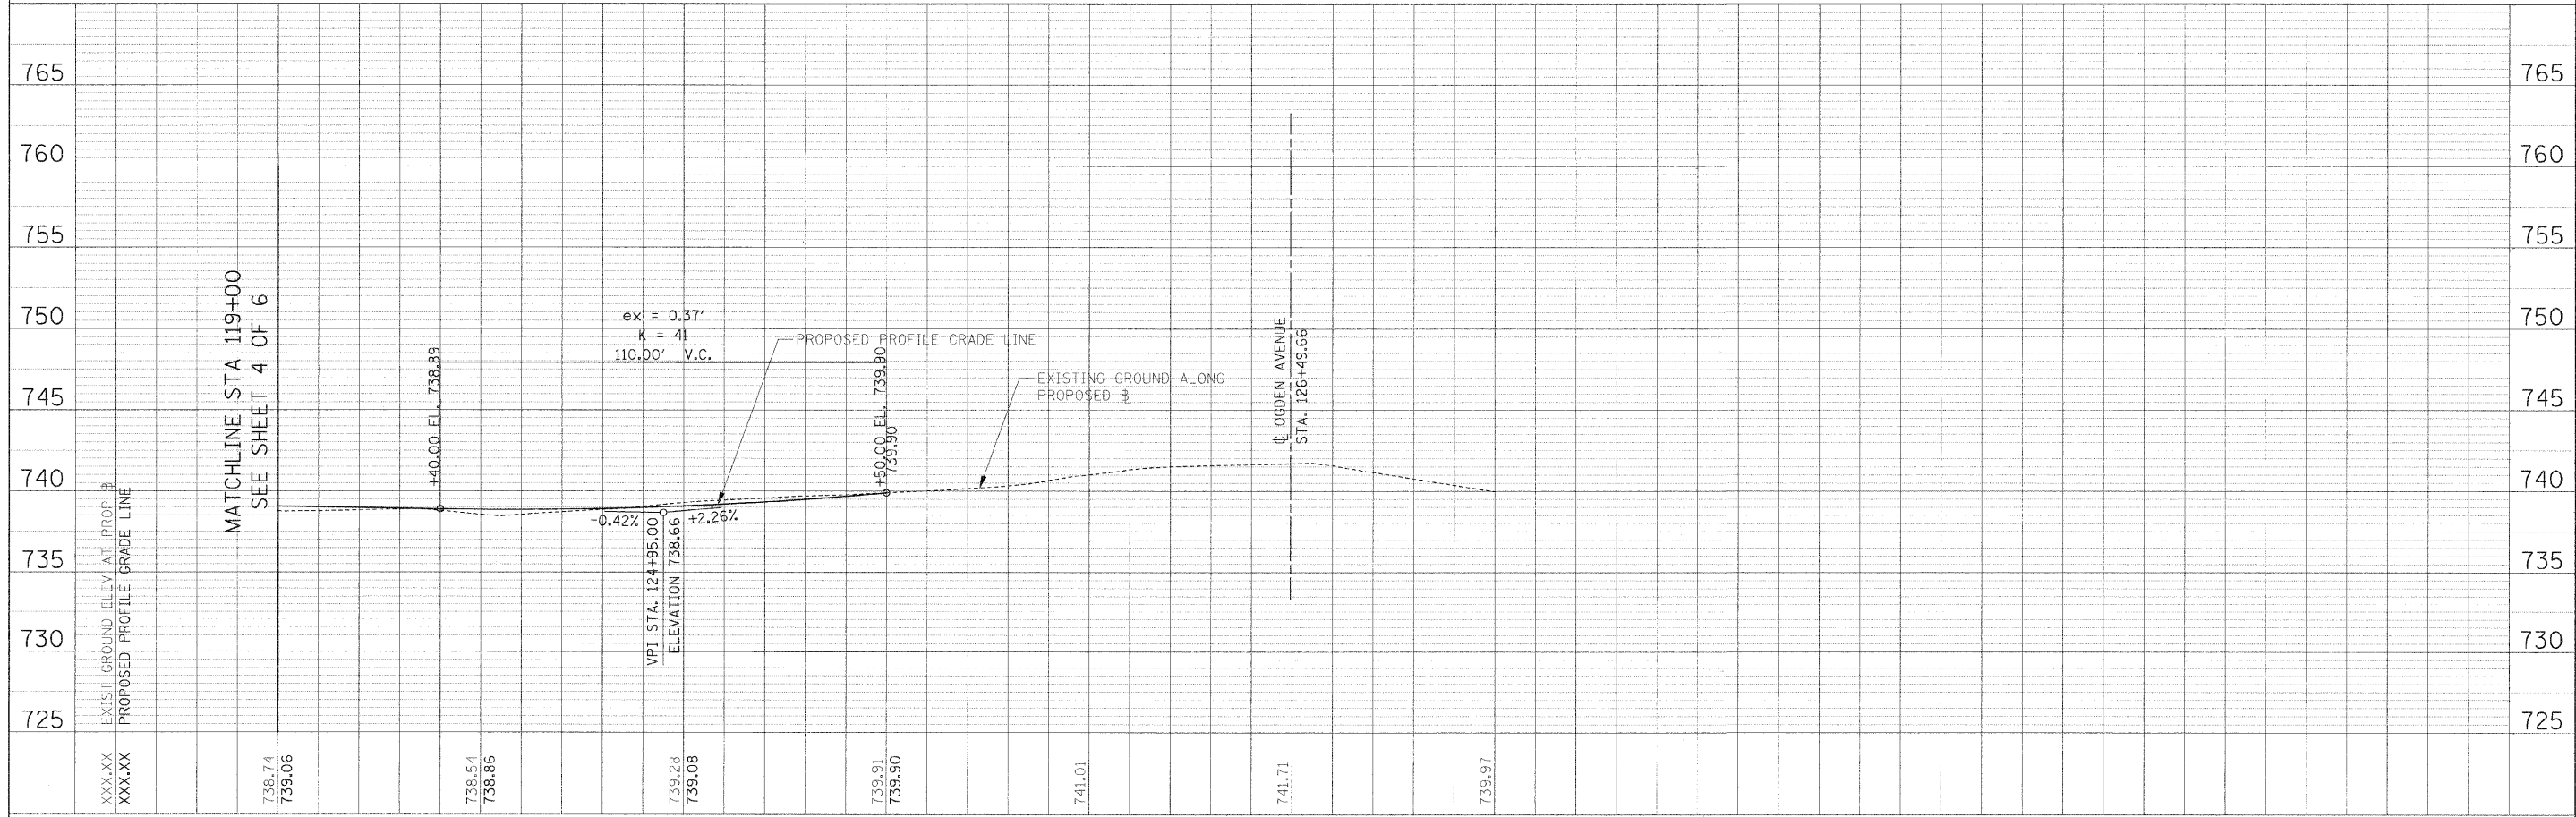
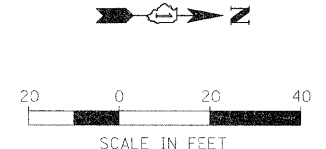


PLAN	SURVEYED	BY	DATE
NO.	NO.		
NO.	NO.		
NO.	NO.		
NO.	NO.		
NO.	NO.		

PROFILE	SURVEYED	BY	DATE
NO.	NO.		
NO.	NO.		
NO.	NO.		
NO.	NO.		
NO.	NO.		

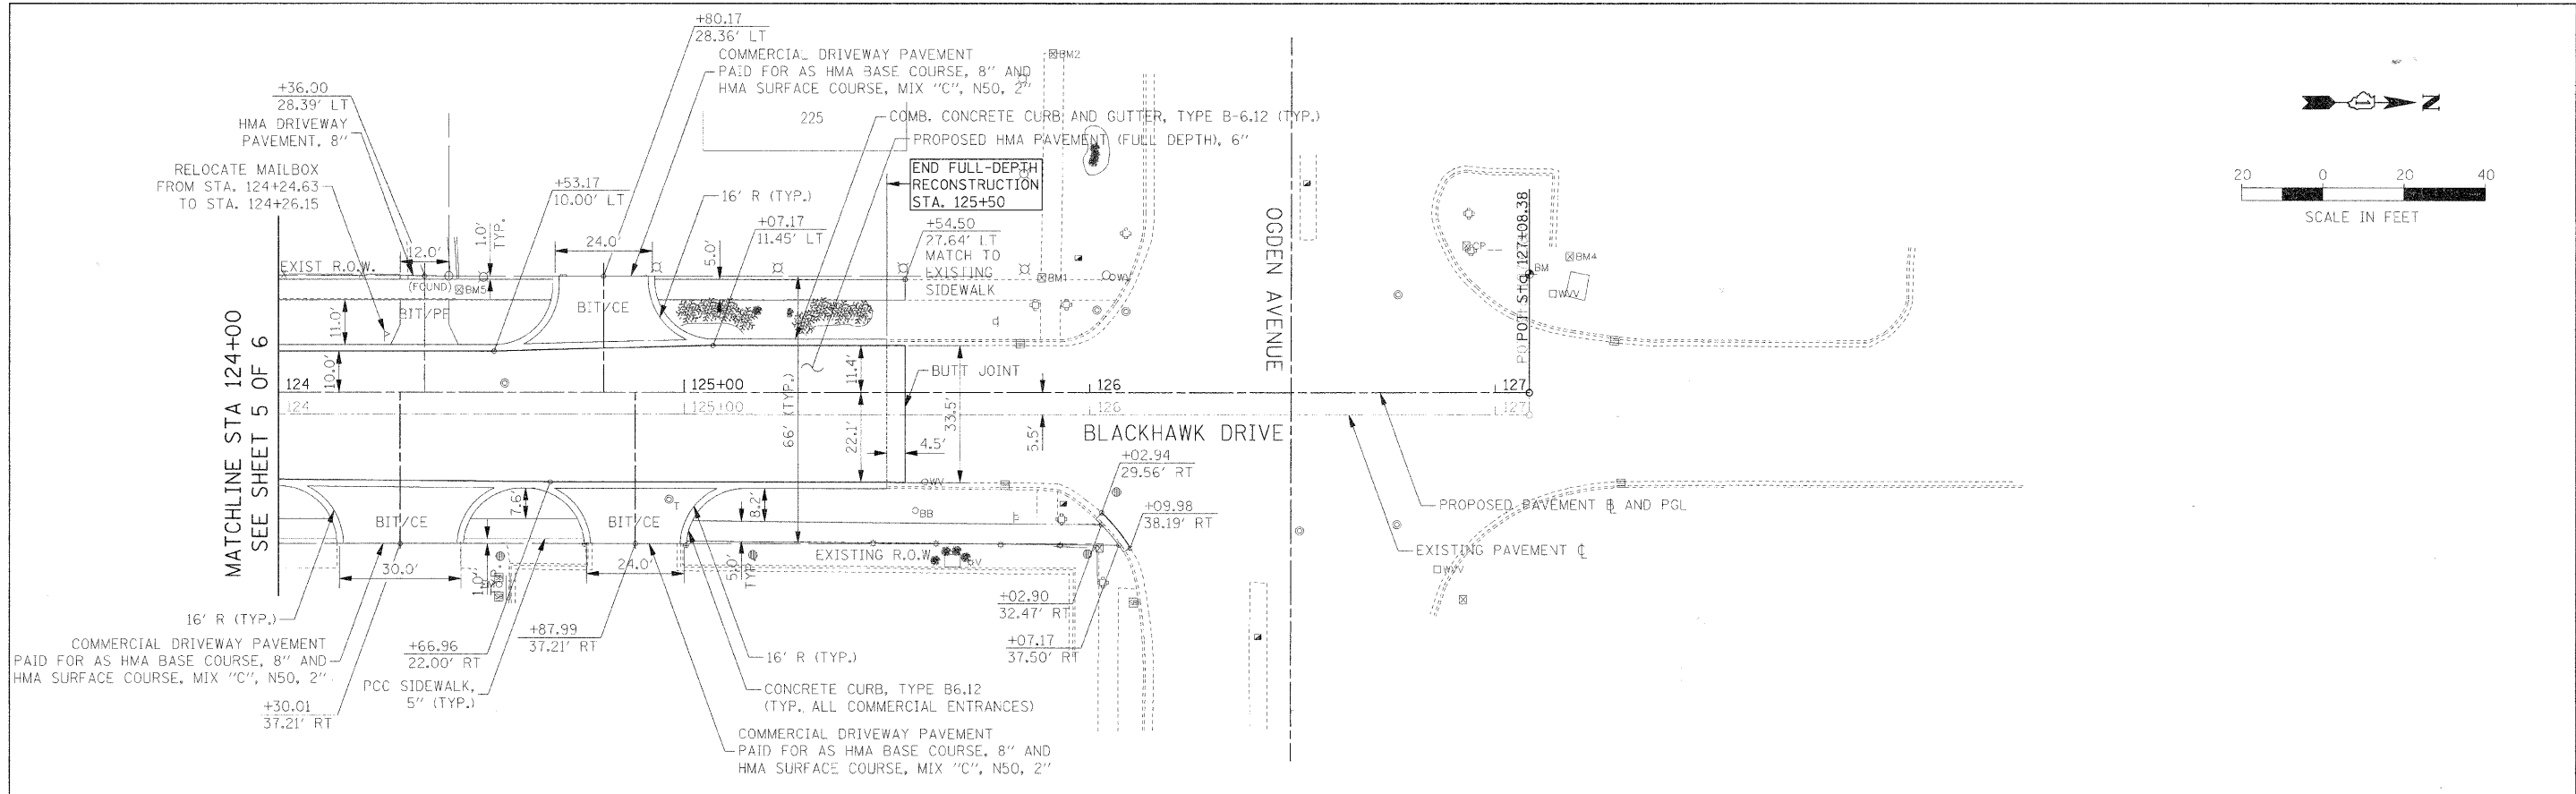

FILE NAME =	USER NAME = #USER#	DESIGNED - JAB	REVISED -	<b>STATE OF ILLINOIS DEPARTMENT OF TRANSPORTATION</b>	<b>PROPOSED PLAN AND PROFILE</b>	F.A.U. RTE.	SECTION	COUNTY	TOTAL SHEETS	SHEET NO.
\$FILEL\$	PLLOT SCALE = \$SCALE\$	DRAWN - JAB	REVISED -			3003	00-00084-00-PV	DUPAGE	112	32
PLLOT DATE = \$DATE\$	DATE - 01/02/09	CHECKED - JMT	REVISED -			BLACKHAWK DR RECONSTRUCTION		CONTRACT NO. 63121		
					SCALE: 1:20	SHEET NO. 6 OF 6 SHEETS		STA. 124+00.00 TO STA. 127+08.38		FED. ROAD DIST. NO. 1   ILLINOIS   FED. AID PROJECT