
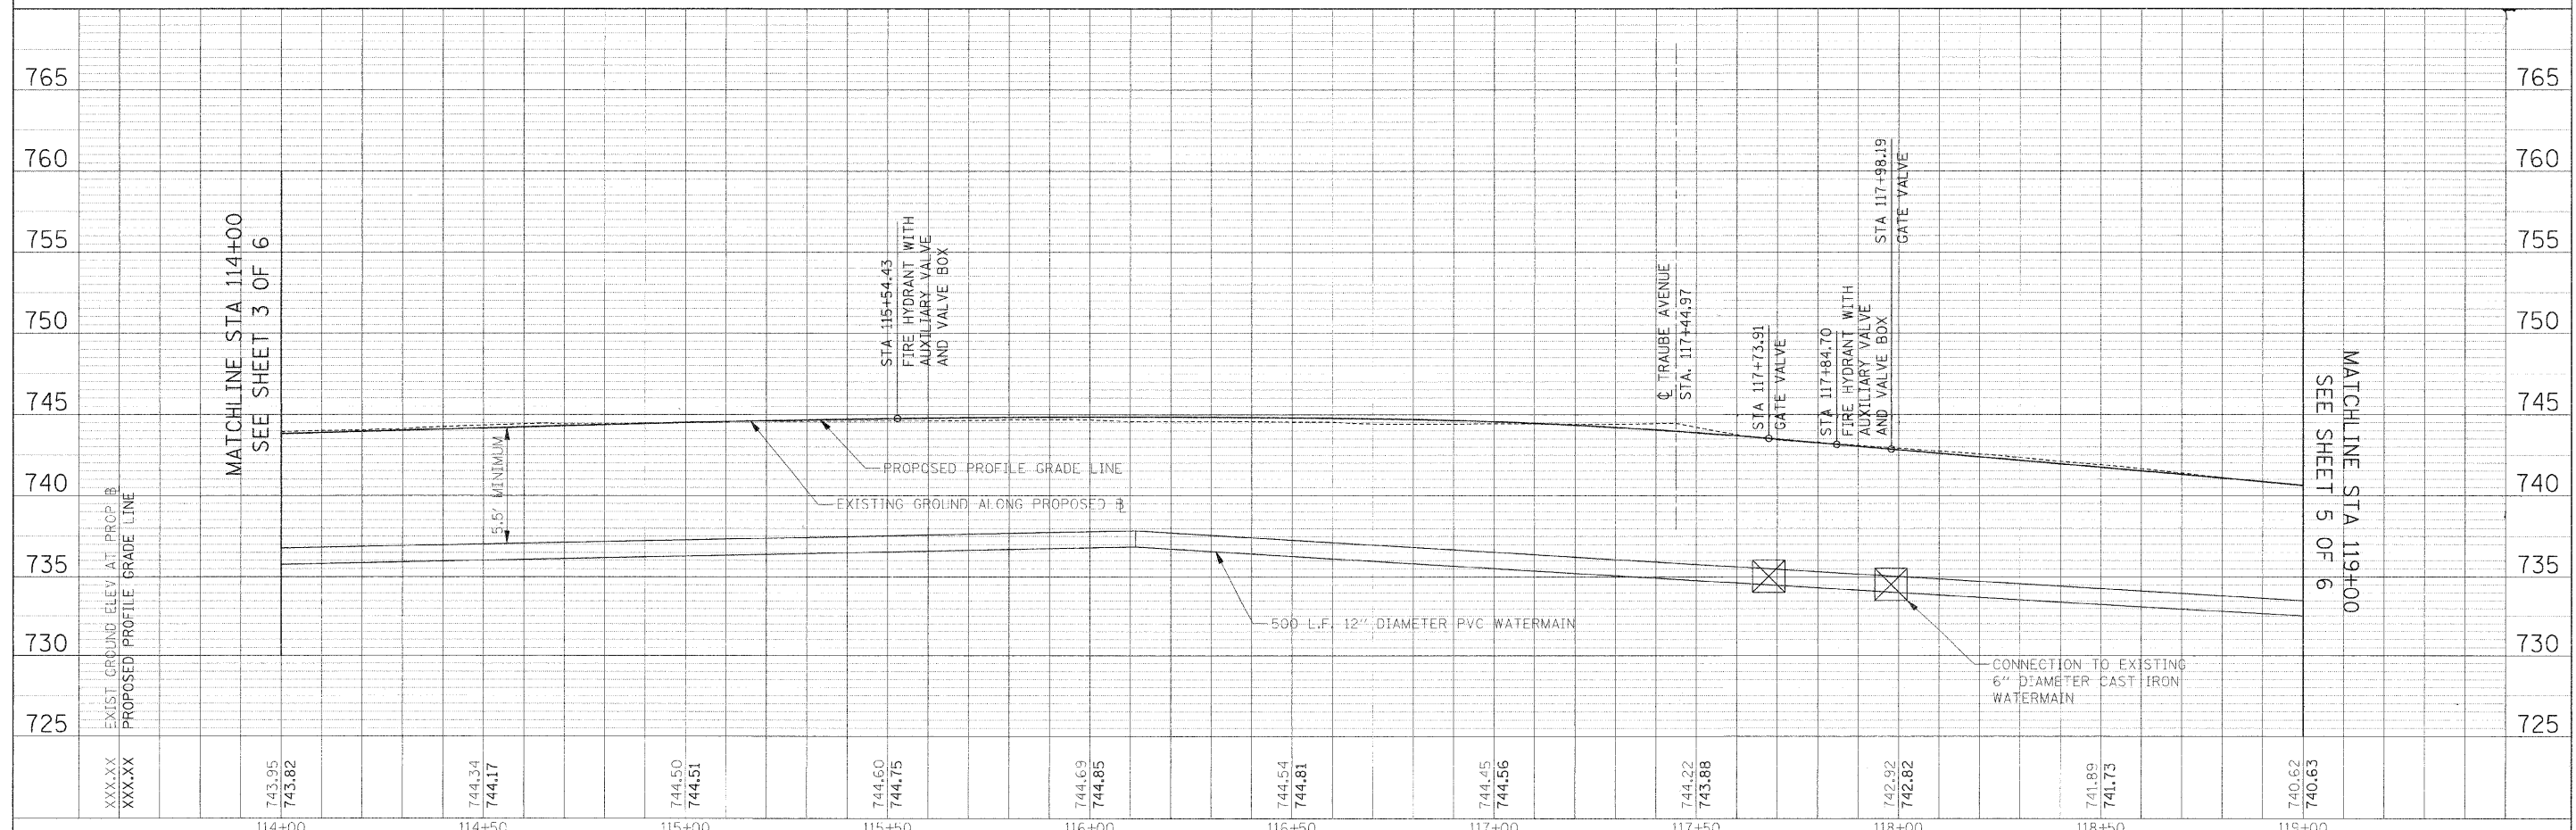
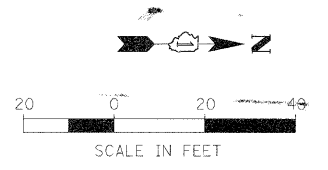


PLAN	SURVEYED	BY	DATE
	PLOTTED		
	REVISIONS CHECKED		
	RT. OF WAY CHECKED		
	CADD FILE NAME		
	NO.		

PROFILE	SURVEYED	BY	DATE
	PLOTTED		
	REVISIONS CHECKED		
	STRUCTURE NOTATIONS CHECKED		
	NO.		

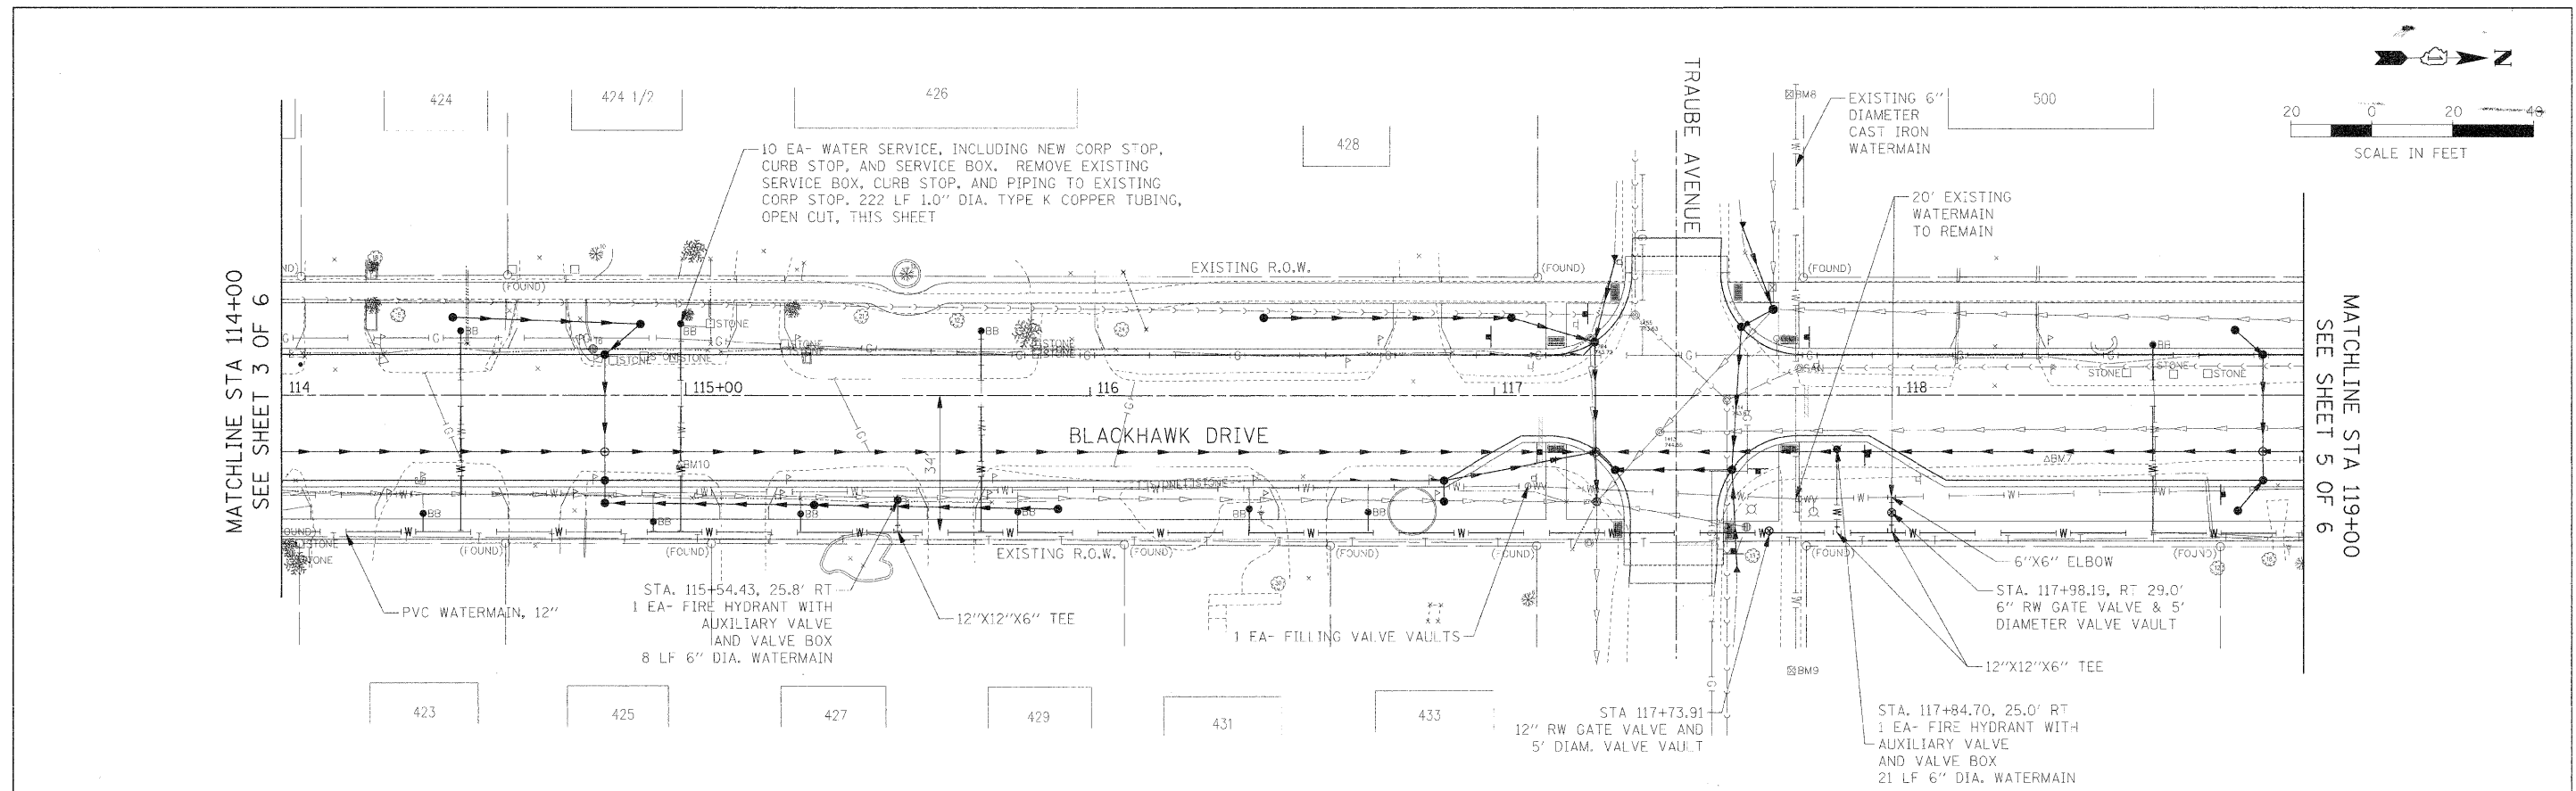

FILE NAME =	USER NAME = #USER#	DESIGNED - AJB	REVISED -	<b>STATE OF ILLINOIS</b> <b>DEPARTMENT OF TRANSPORTATION</b>	<b>UTILITY PLAN AND PROFILE</b>	F.A.U. RT#	SECTION	COUNTY	TOTAL SHEETS	SHEET NO.	
#FILE#	PLLOT SCALE = #SCALE#	DRAWN - TMC	REVISED -			3003	00-00084-00-PV	DUPAGE	112	51	
	PLLOT DATE = #DATE#	CHECKED - CC	REVISED -			BLACKHAWK DR RECONSTRUCTION		CONTRACT NO. 63121			
		DATE - 01/02/09	REVISED -			SCALE: 1:20		SHEET NO. 4 OF 6 SHEETS		STA. 114+00.00 TO STA. 119+00.00	

XXX.XX	EXIST. GROUND ELEV. AT PROP. B	743.95	744.34	744.50	744.60	744.69	744.54	744.45	744.22	742.92	741.89	740.62
XXX.XX	PROPOSED PROFILE GRADE LINE	743.82	744.17	744.51	744.75	744.85	744.81	744.56	743.88	742.82	741.73	740.63
		114+00	114+50	115+00	115+50	116+00	116+50	117+00	117+50	118+00	118+50	119+00