


PLAN	DATE
BY	
DATE	
NO. OF SHEETS	
NO. OF BOOKS	
NO. OF SHEETS CHECKED	
NO. OF BOOKS CHECKED	
DATE FILE NAME	

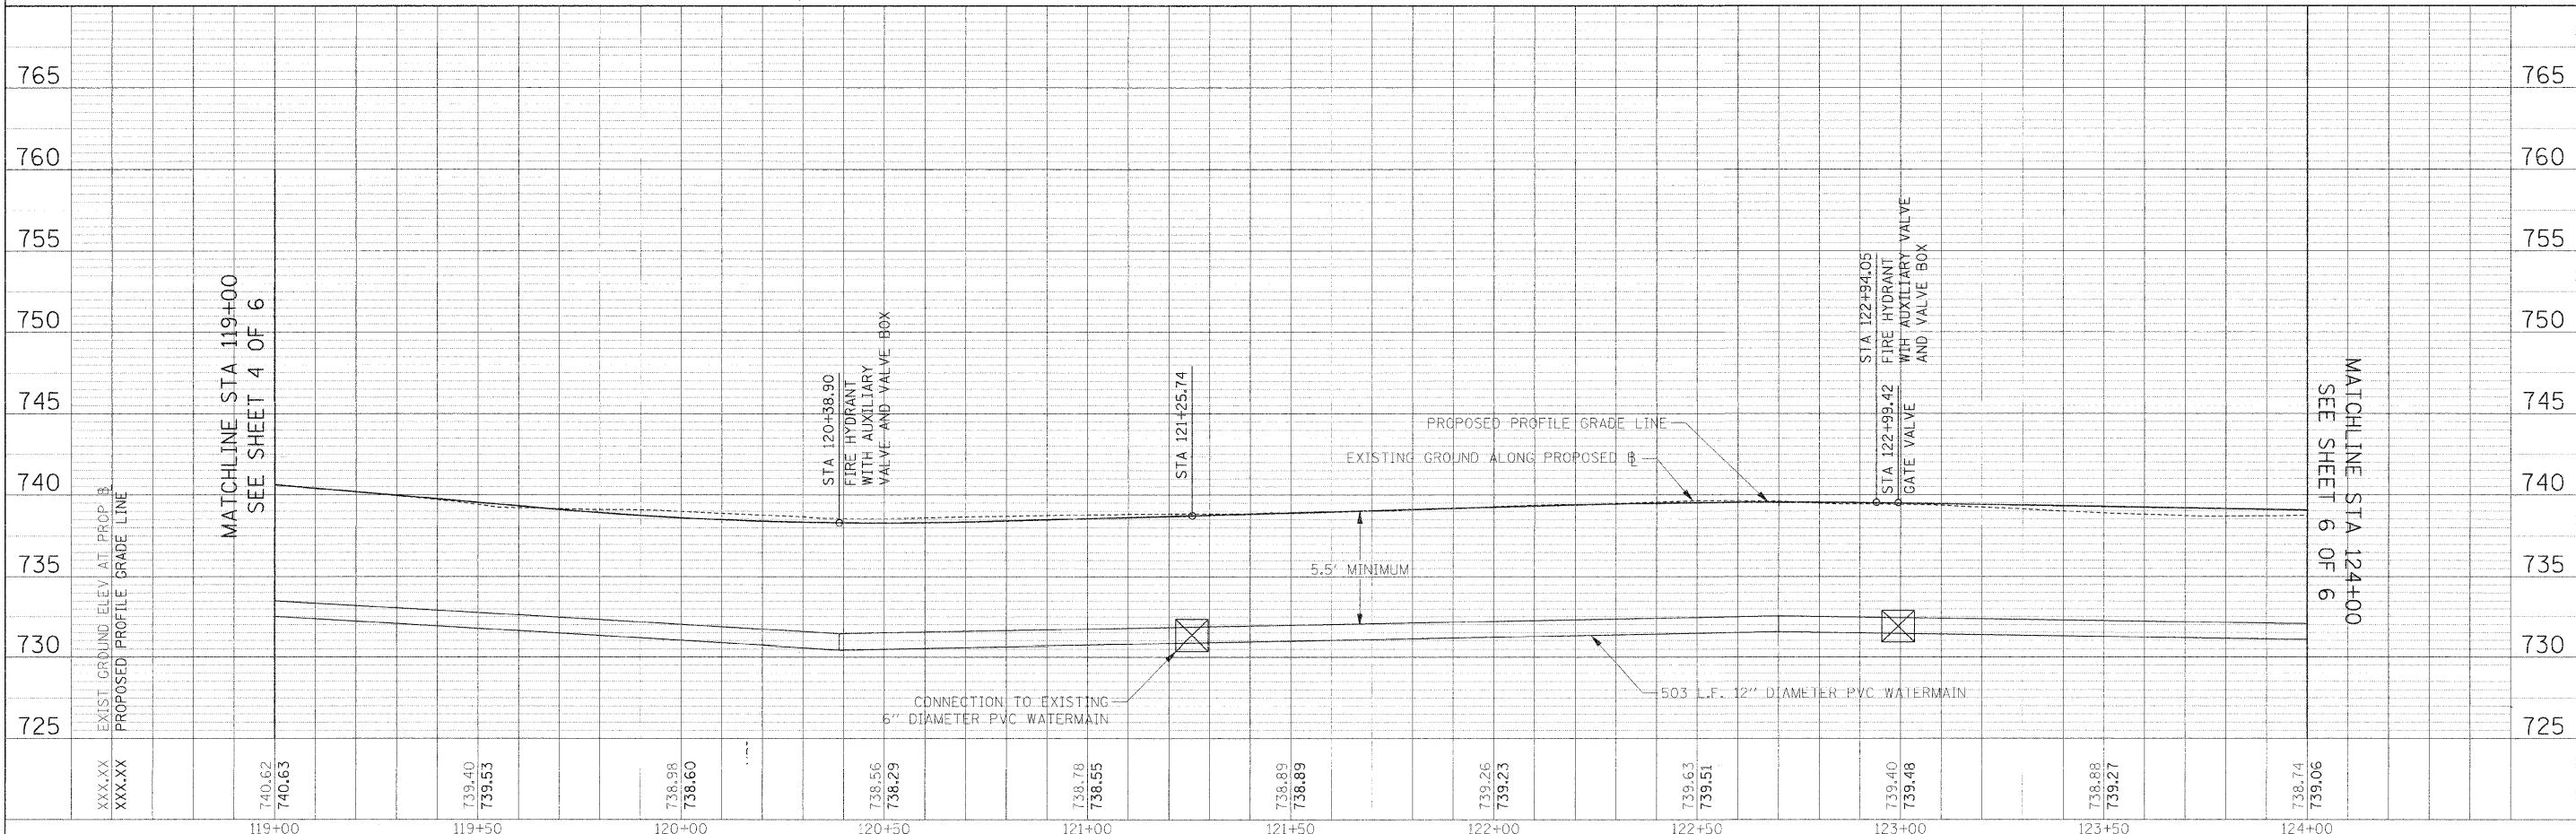

PROFILE	DATE
BY	
DATE	
NO. OF SHEETS	
NO. OF BOOKS	
NO. OF SHEETS CHECKED	
NO. OF BOOKS CHECKED	
DATE FILE NAME	

FILE NAME =	USER NAME = #USER#	DESIGNED - AJB	REVISED -	STATE OF ILLINOIS DEPARTMENT OF TRANSPORTATION	UTILITY PLAN AND PROFILE	F.A.U. RTE.	SECTION	COUNTY	TOTAL SHEETS	SHEET NO.	
#FILE#		DRAWN - TMC	REVISED -			3003	00-00084-00-PV	DUPAGE	112	52	
PLGT SCALE = #SCALE#		CHECKED - CC	REVISED -			BLACKHAWK DR RECONSTRUCTION CONTRACT NO. 63121					
PLGT DATE = #DATE#		DATE - 01/02/09	REVISED -			FED. ROAD DIST. NO. 1 ILLINOIS FED. AID PROJECT					