

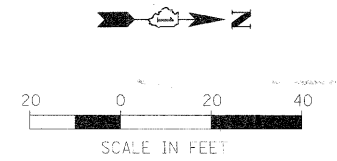


PLAN	SURVEYED	BY	DATE
	PLOTTED		
	DESIGNED		
	CHECKED		
	DATE		
	FILE NAME		

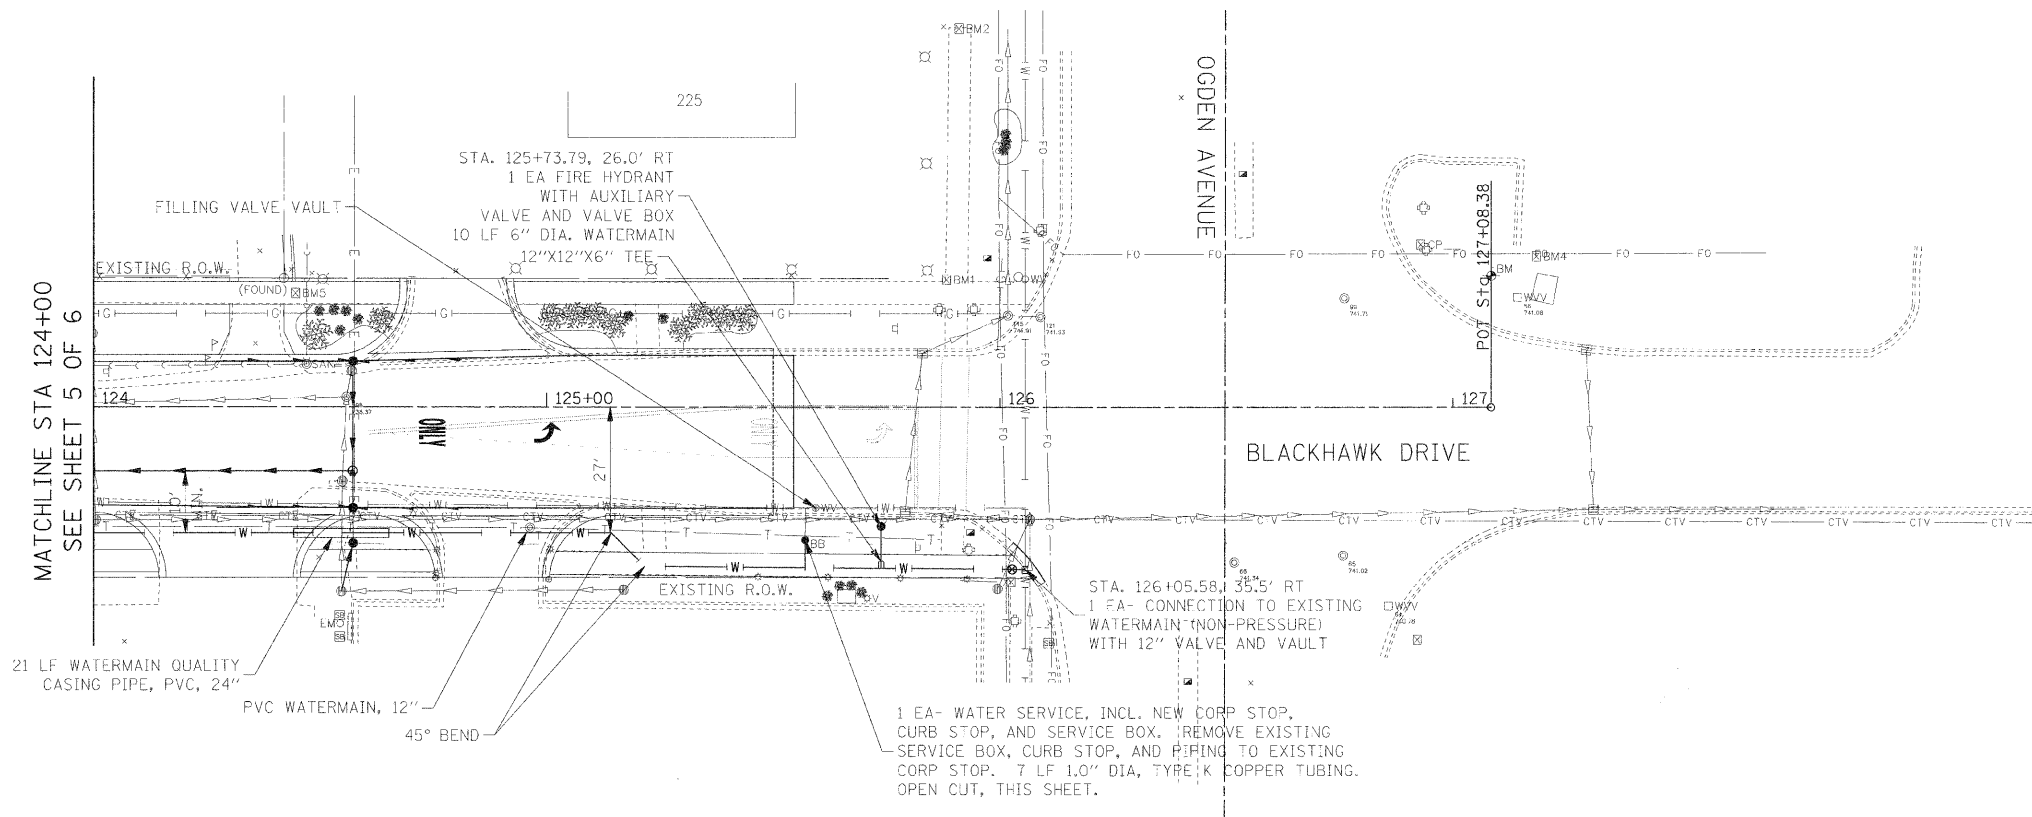

PROFILE	SURVEYED	BY	DATE
	PLOTTED		
	DESIGNED		
	CHECKED		
	DATE		
	FILE NAME		

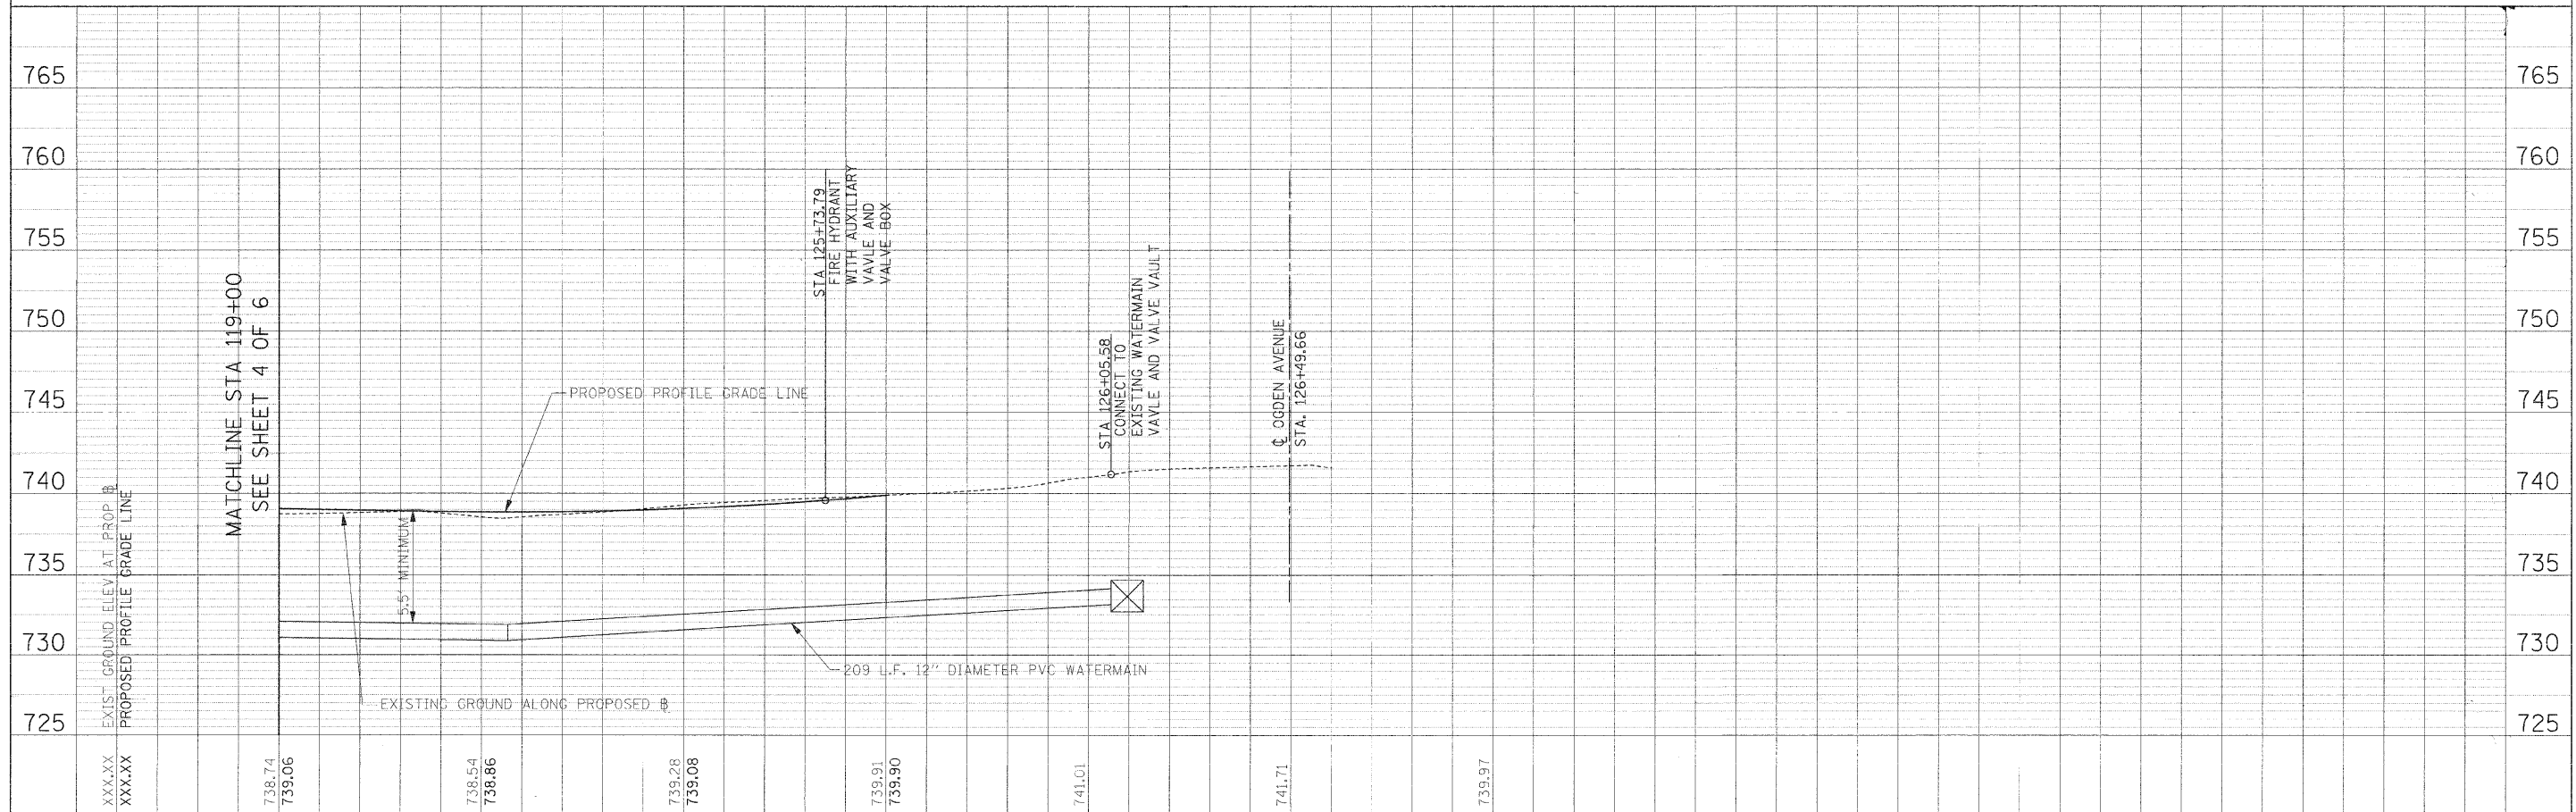

FILE NAME =	USER NAME = #USER#	DESIGNED - AJB	REVISED -	<b>STATE OF ILLINOIS DEPARTMENT OF TRANSPORTATION</b>	<b>UTILITY PLAN AND PROFILE</b>	F.A.U. RTE.	SECTION	COUNTY	TOTAL SHEETS	SHEET NO.	
#FILE#	PLGT SCALE = #SCALE#	DRAWN - TMC	REVISED -			3003	00-00084-00-PV	DUPAGE	112	53	
	PLGT DATE = #DATE#	CHECKED - CC	REVISED -			BLACKHAWK DR RECONSTRUCTION CONTRACT NO. 63121					
		DATE - 01/02/09	REVISED -			FED. ROAD DIST. NO. 1 ILLINOIS FED. AID PROJECT					
				SCALE: 1:20		SHEET NO. 6 OF 6 SHEETS		STA. 124+00.00 TO STA. 127+08.38			