
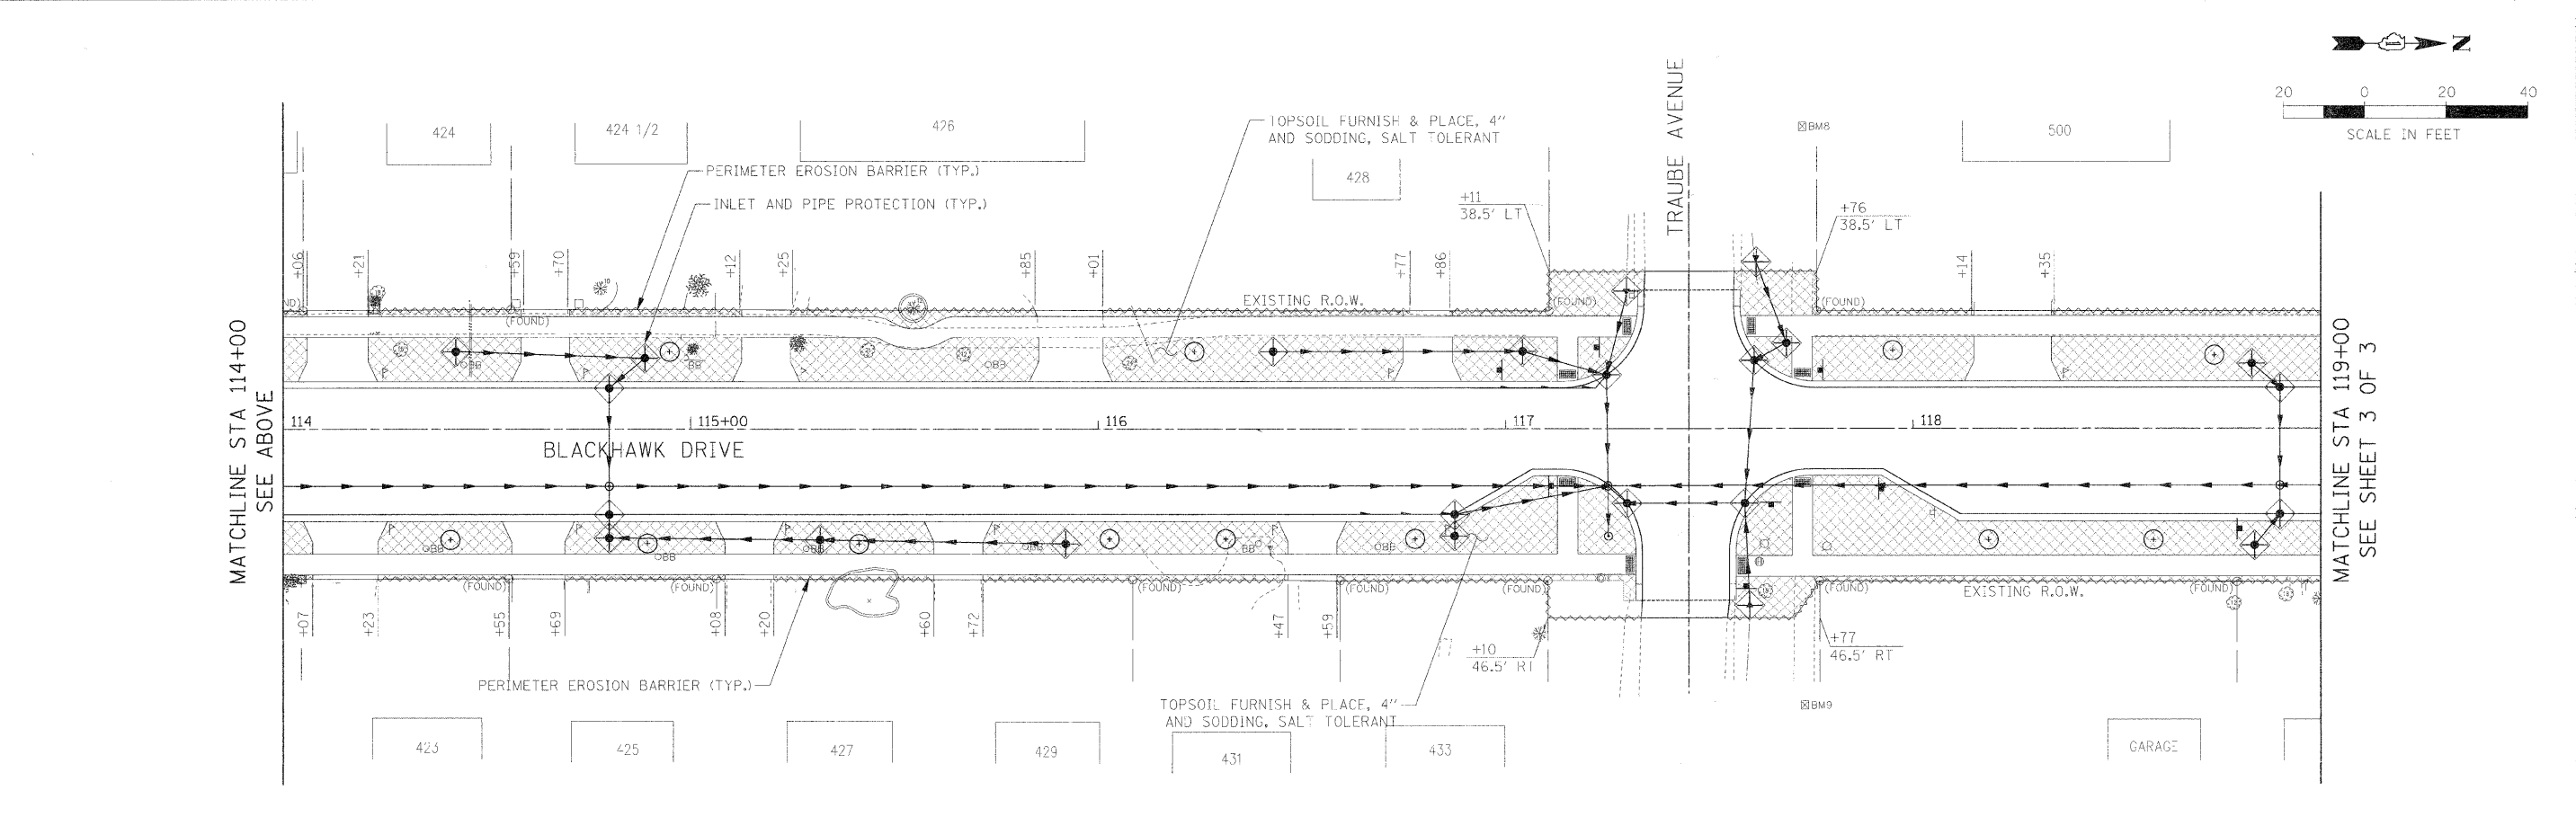


PLAN	SURVEYED	DATE
	PLOTTED	BY
	NOTED	BY
	REVISIONS	BY
	DATE	BY
	NO.	BY
	NO.	BY
	NO.	BY
	NO.	BY
	NO.	BY

PROFILE	SURVEYED	DATE
	PLOTTED	BY
	NOTED	BY
	REVISIONS	BY
	DATE	BY
	NO.	BY
	NO.	BY
	NO.	BY
	NO.	BY
	NO.	BY

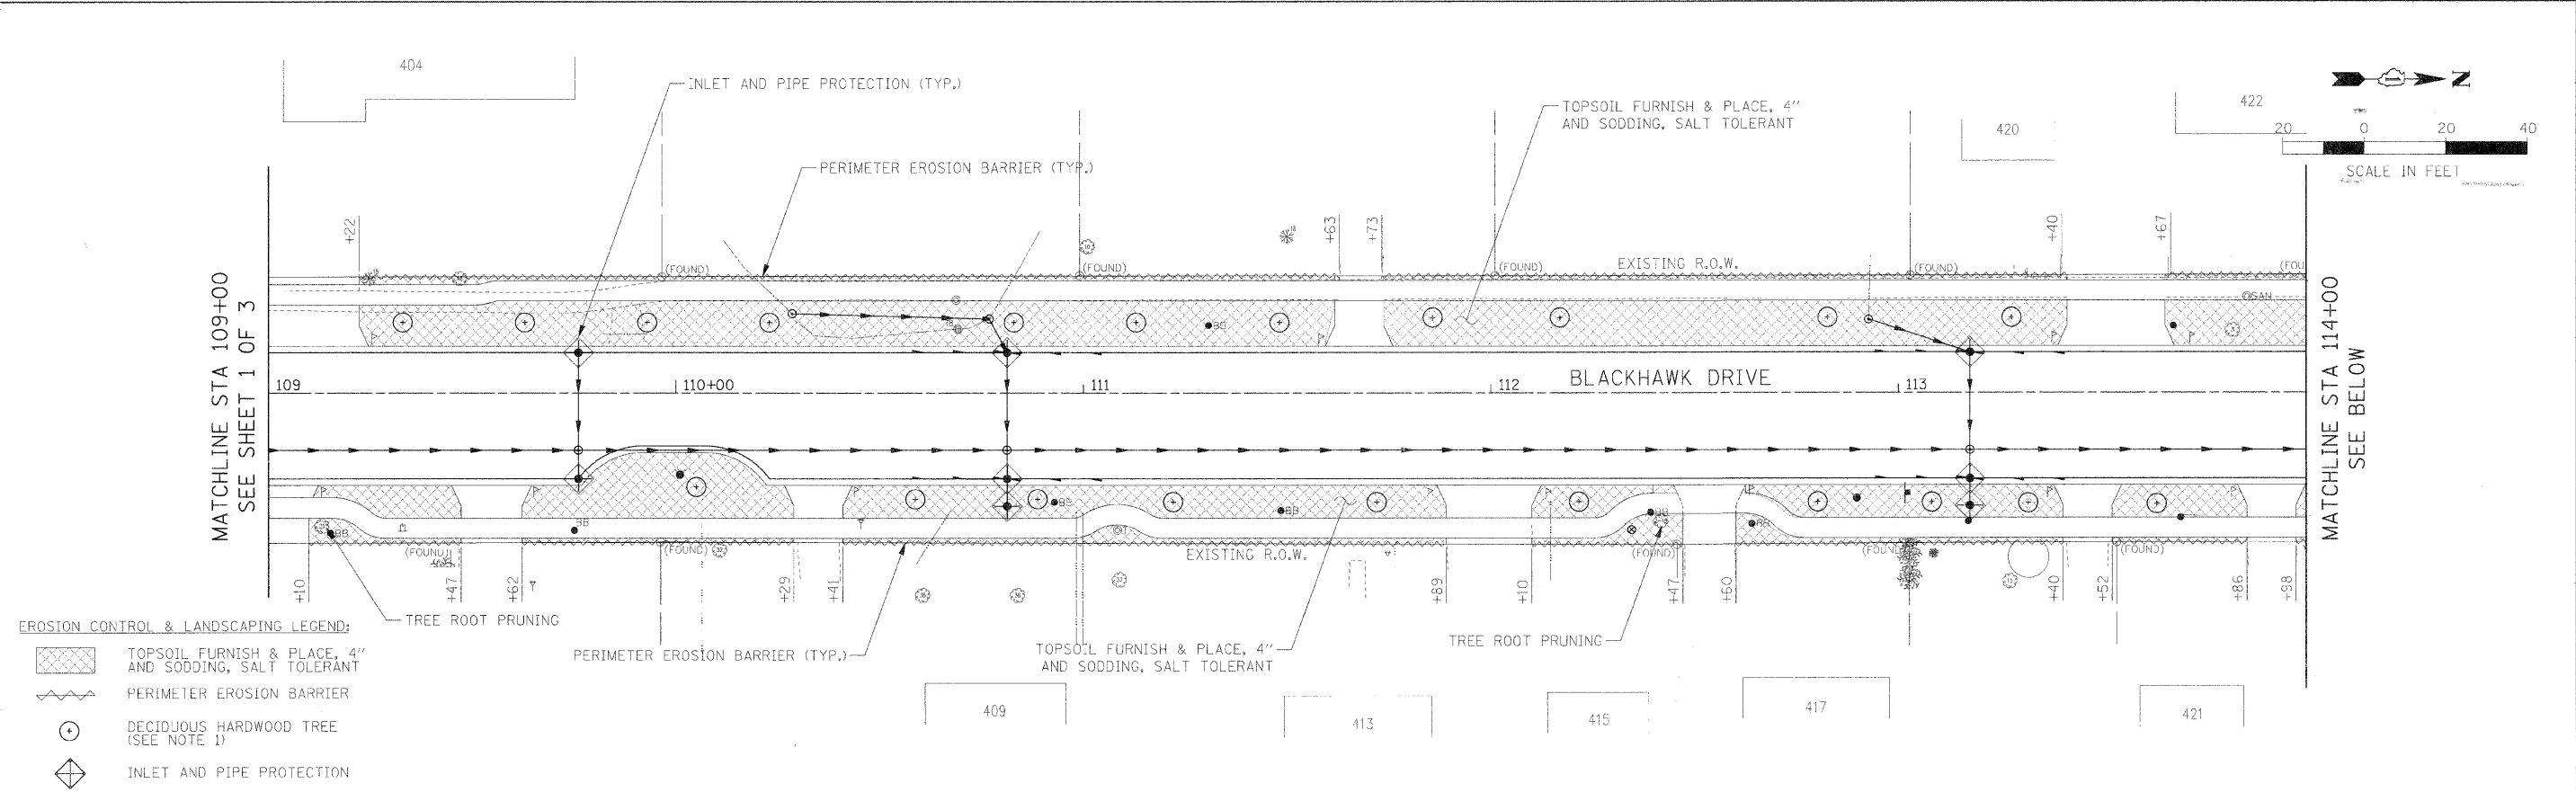

FILE NAME =	USER NAME = #USER#	DESIGNED - JAB	REVISED -	STATE OF ILLINOIS DEPARTMENT OF TRANSPORTATION	EROSION CONTROL AND LANDSCAPING PLAN	F.A.U. RTE.	SECTION	COUNTY	TOTAL SHEETS	SHEET NO.	
#FILE.#		DRAWN - JAB	REVISED -			3003	00-00084-00-PV	DUPAGE	112	55	
		CHECKED - JMT	REVISED -			BLACKHAWK DR RECONSTRUCTION		CONTRACT NO. 63121			
		DATE - 01/02/09	REVISED -			SCALE: 1:20		SHEET NO. 2 OF 3 SHEETS		STA. 109+00.00 TO STA. 119+00.00	
						FED. ROAD DIST. NO. 1 ILLINOIS FED. AID PROJECT					