
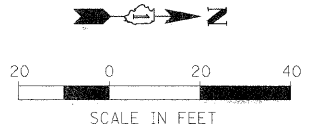


PLAN	SURVEYED	DATE
	PLOTTED	BY
	CHECKED	
	BY	
	DATE	
	NO.	
	FILE NAME	



MATCHLINE STA 119+00
SEE SHEET 2 OF 3

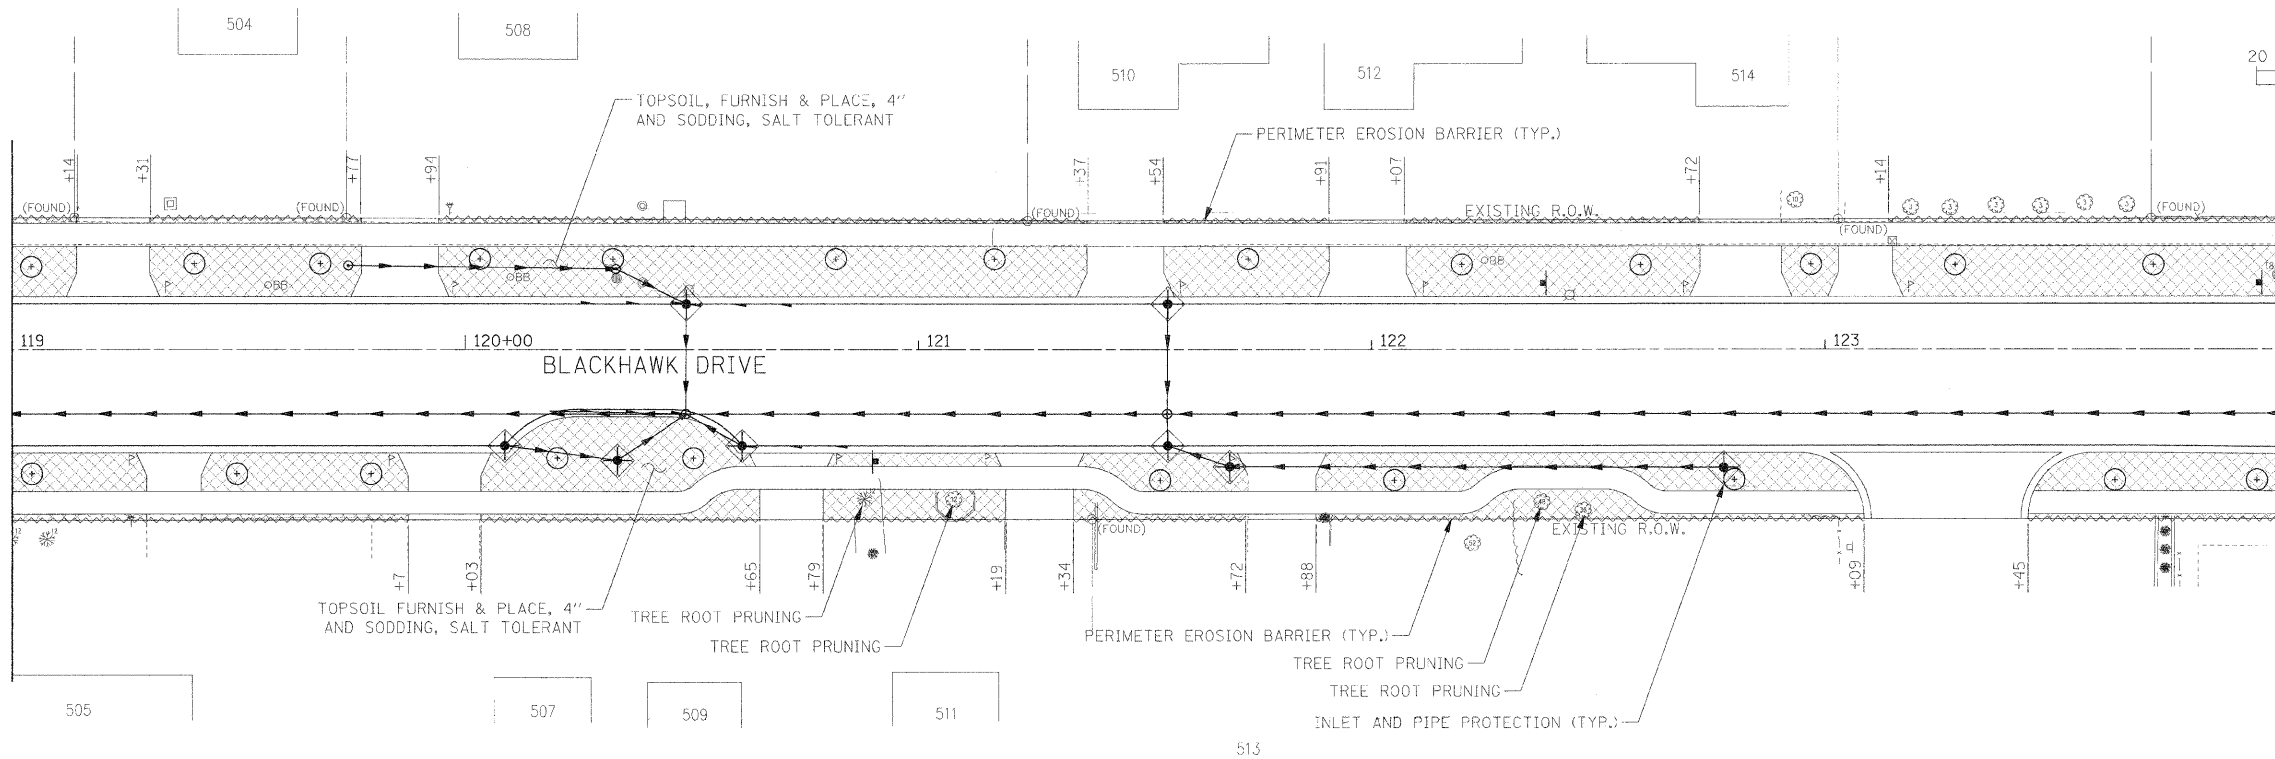

MATCHLINE STA 124+00
SEE BELOW

PROFILE	SURVEYED	DATE
	PLOTTED	BY
	CHECKED	
	BY	
	DATE	
	NO.	
	FILE NAME	

MATCHLINE STA 124+00
SEE ABOVE

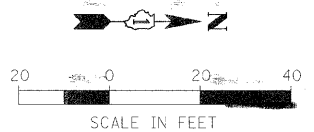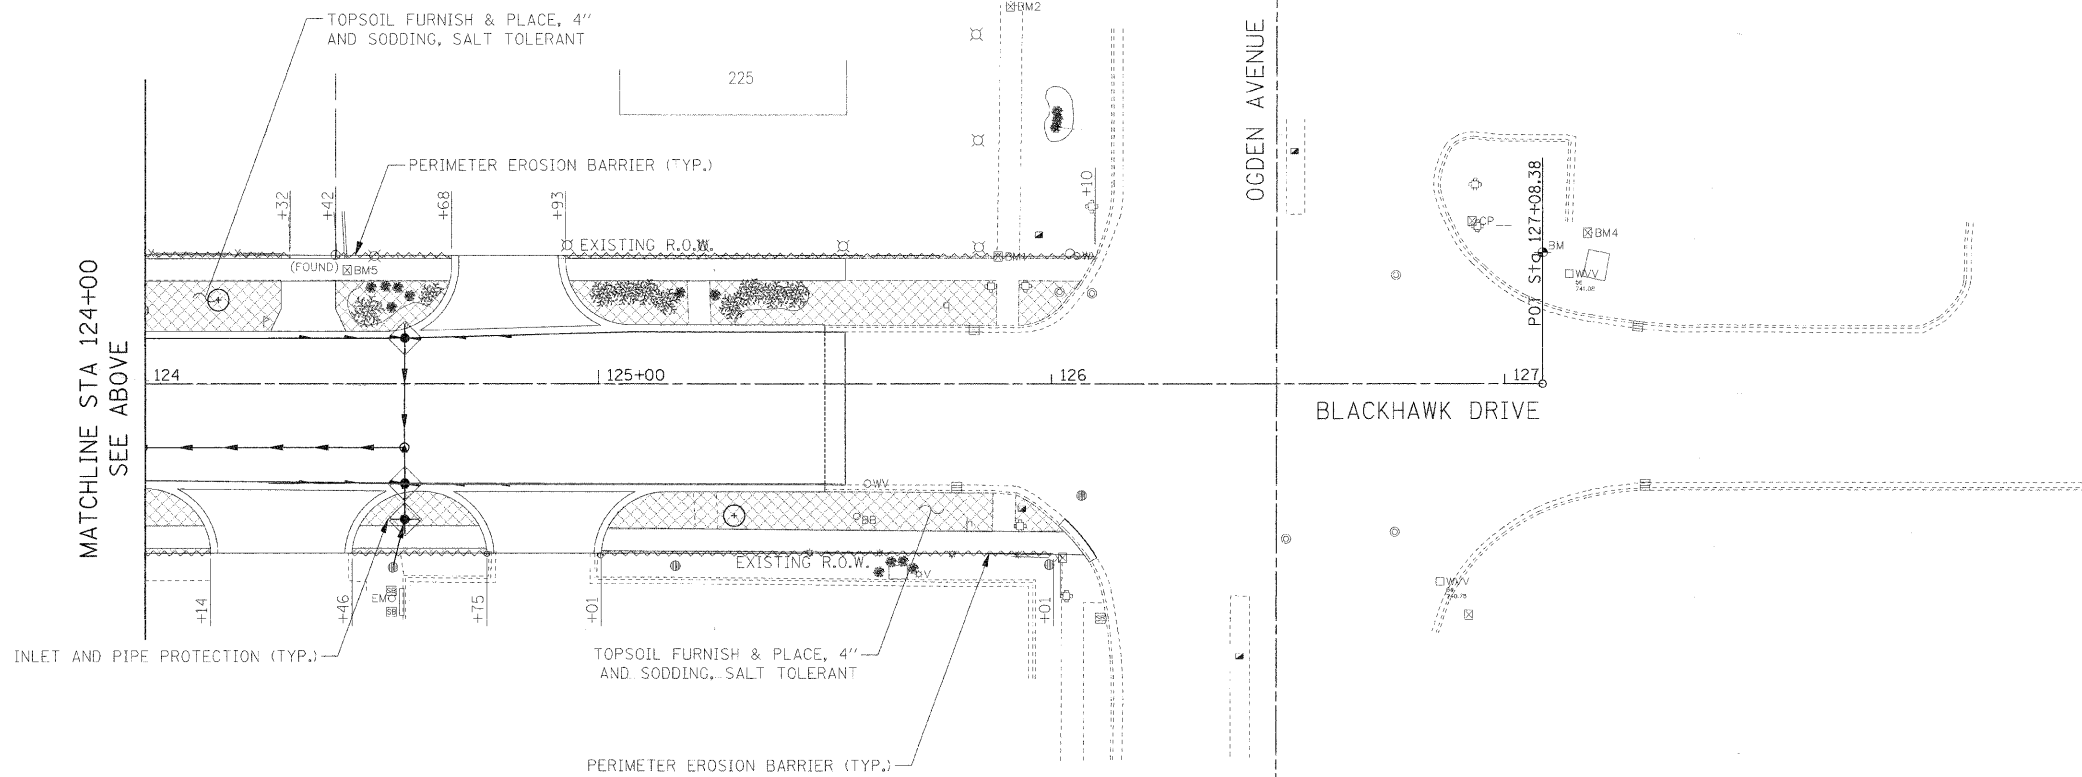

- EROSION CONTROL & LANDSCAPING LEGEND:**
- TOPSOIL FURNISH & PLACE, 4" AND SODDING, SALT TOLERANT
 - PERIMETER EROSION BARRIER
 - DECIDUOUS HARDWOOD TREE (SEE NOTE 1)
 - INLET AND PIPE PROTECTION

FILE NAME =	USER NAME = #USER#	DESIGNED - JAB	REVISED -
#FILE#		DRAWN - JAB	REVISED -
	PLOT SCALE = #SCALE#	CHECKED - JM1	REVISED -
	PLOT DATE = #DATE#	DATE - 01/02/09	REVISED -

**STATE OF ILLINOIS
DEPARTMENT OF TRANSPORTATION**

EROSION CONTROL AND LANDSCAPING PLAN

SCALE: 1:20 SHEET NO. 3 OF 3 SHEETS STA. 119+00.00 TO STA. 127+08.38

F.A.U. RTE.	SECTION	COUNTY	TOTAL SHEETS	SHEET NO.
3003	00-00084-00-PV	DUPAGE	112	56
BLACKHAWK DR RECONSTRUCTION			CONTRACT NO. 63121	
FED. ROAD DIST. NO. 1 ILLINOIS FED. AID PROJECT				