

LEGEND

- APPROACH SLAB REMOVAL
- PAVEMENT REMOVAL
- HOT-MIX ASPHALT SURFACE REMOVAL, VARIABLE DEPTH
- 12" TREE REMOVAL, OF DIAMETER INDICATED

PIPE TABLE

STRUCTURE	U. S.	D. S.	LENGTH	TYPE	DIAM.	SLOPE	U. S.	D. S.	TRENCH BACKFILL
10	11	14	2	12"	1.00%	785.96	785.82	1.1	
12	13	22	3	12"	1.00%	778.38	778.16	8.0	

RIGHT OF WAY TABLE

LEFT		RIGHT			
STATION	OFFSET	STATION	OFFSET		
TEMPORARY EASEMENTS					
A1	123+00	50'	A	123+53.36	55'
B1	124+00	200'	B	123+80	110'
C1	125+10	200'	C	126+00	110'
D1	126+50	60'	D	126+50	60.09'
PROPOSED ROW					
E1	123+50	50'	E	123+53.36	55'
F1	123+75	60'	F	123+90'	80'
G1	128+30	60'	G	125+75	80'
H1	128+50	40.81'	H	128+50	40'

STRUCTURE TABLE

STR. #	STATION	OFFSET	TYPE	FRAME	RIM EL.	N. INV.	S. INV.
10	123+87.31	-30.5	FES 12			785.96	785.82
11	123+87.31	-16	IN B	20	789.46	785.96	778.38
12	123+93.95	16	IN B	20	789.67	778.16	
13	123+93.95	37.9	FES 12			778.16	

DATE: _____ BY: _____

PROJECT: _____

NOTE BOOK NO.: _____



FILE NAME: _____

DATE: _____ BY: _____

PROJECT: _____

NOTE BOOK NO.: _____

FILE NAME: _____

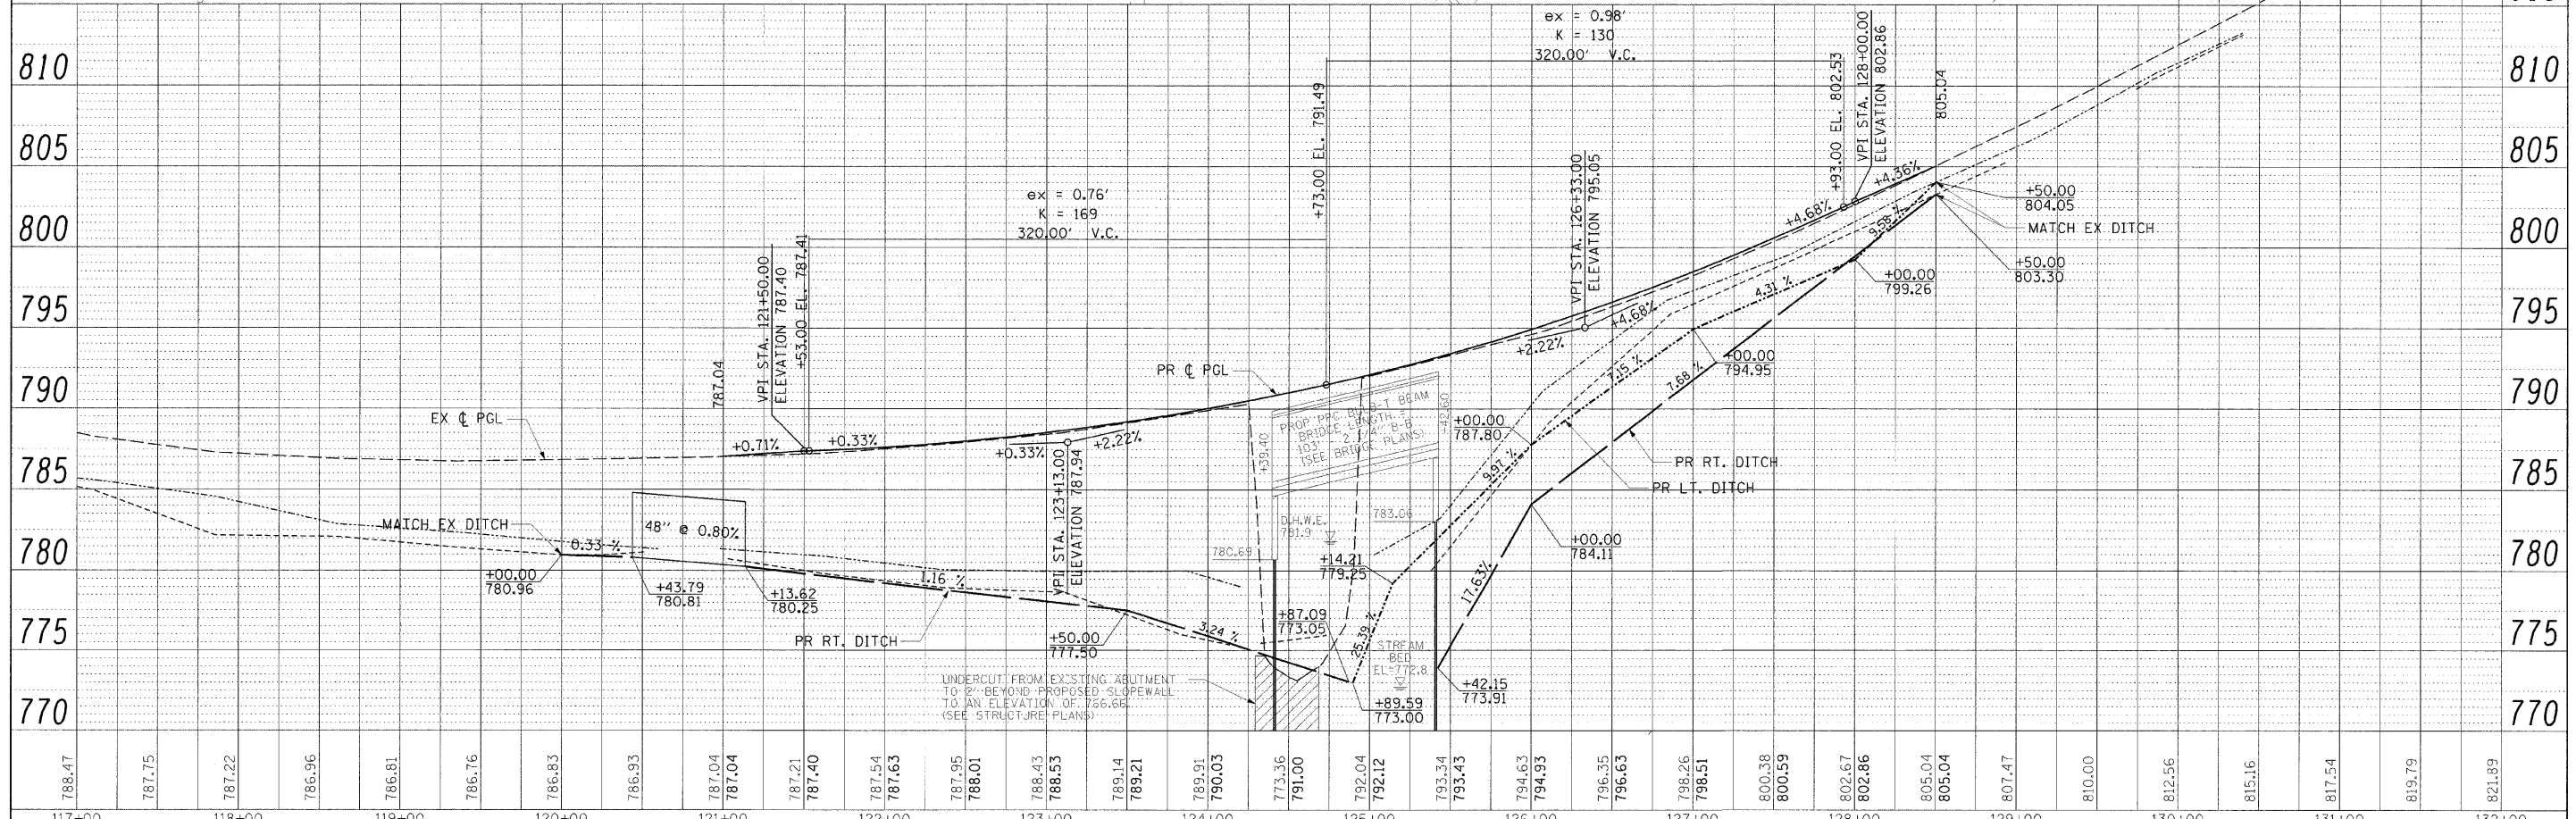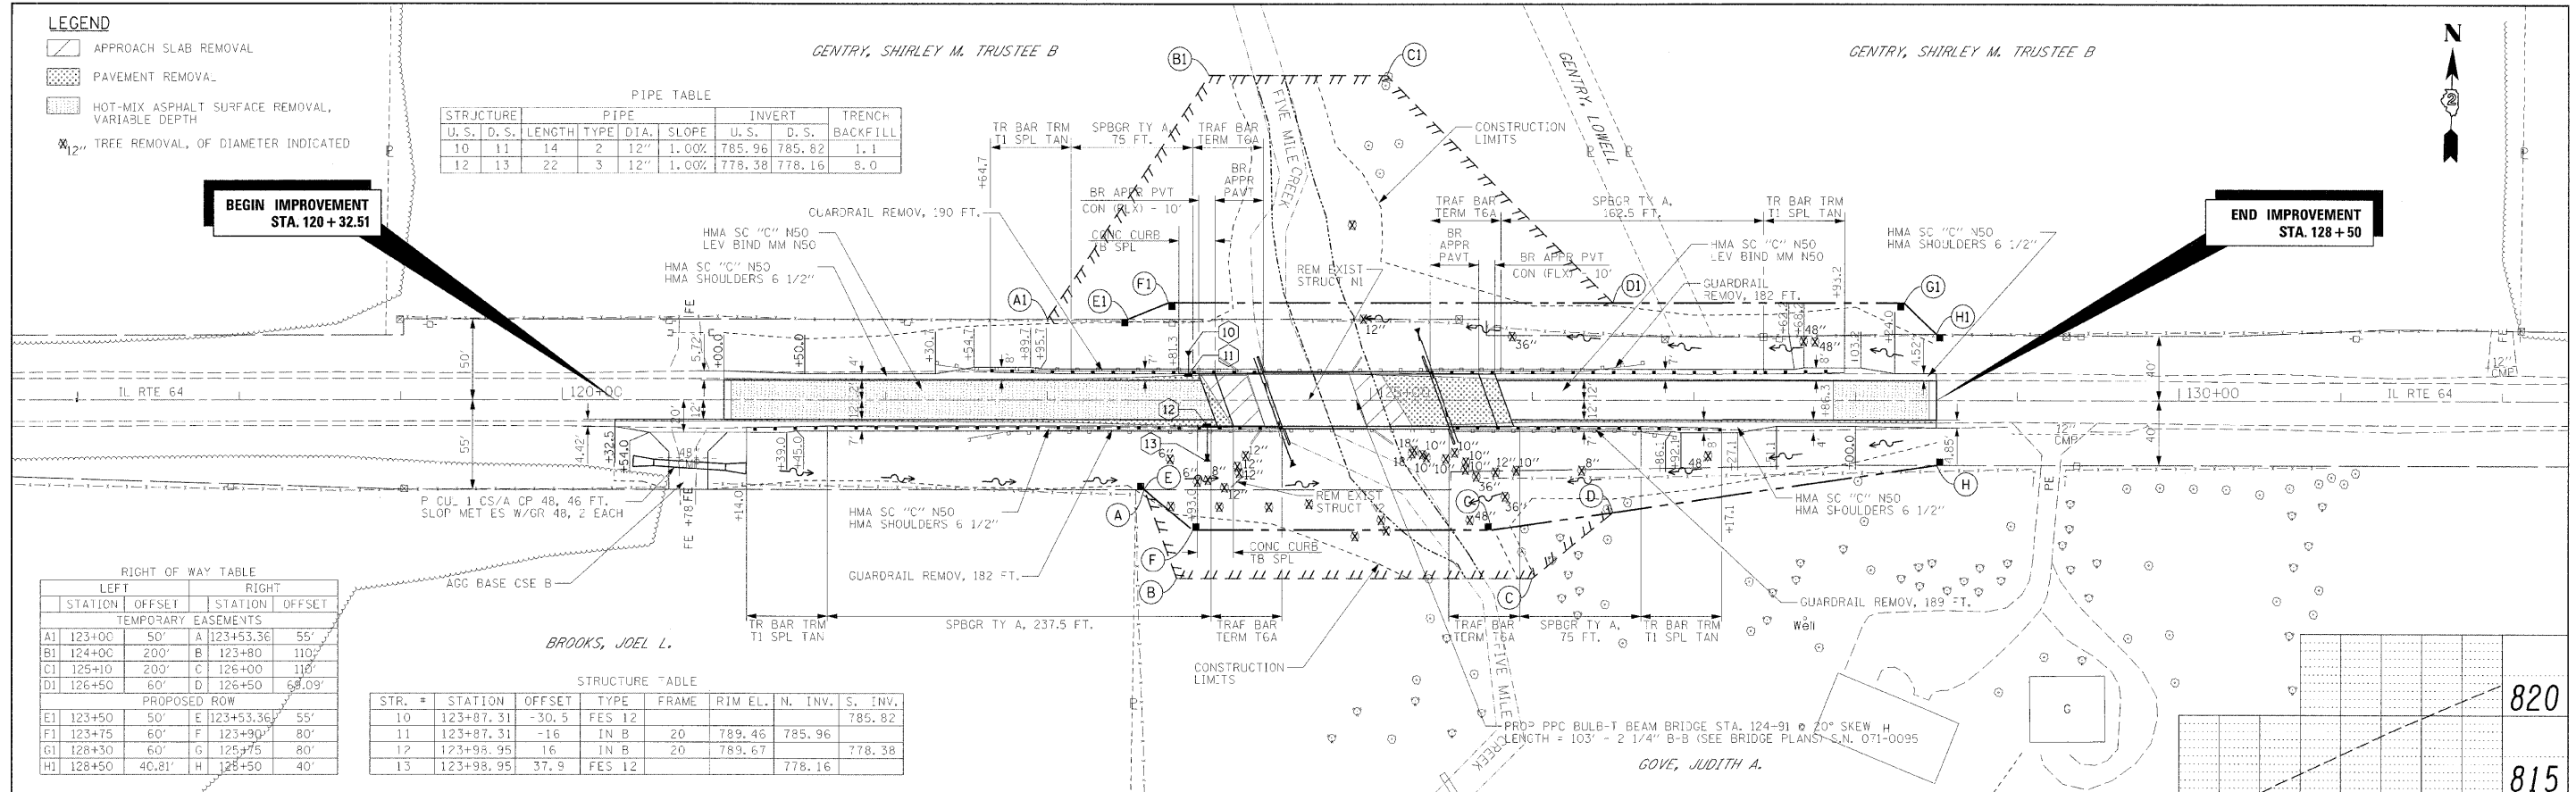

FILE NAME =	USER NAME = #USER#	DESIGNED -	REVISED -	STATE OF ILLINOIS DEPARTMENT OF TRANSPORTATION	PLAN AND PROFILE - IL RTE 64	F.A.P. RTE. 17	SECTION 101BR-4	COUNTY OGLE	TOTAL SHEETS 60	SHEET NO. 14
#FILE#	PLCT SCALE = #SCALE#	CHECKED -	REVISED -			CONTRACT NO. 64D11				
	PLCT DATE = #DATE#	CHECKED -	REVISED -			FED. ROAD DIST. NO. ILLINOIS FED. AID PROJECT				

SCALE: 1"=50' SHEET NO. OF SHEETS STA. 117+00 TO STA. 132+00