

FIVE MILE CREEK REALIGNED FROM STA. 11+53.64 TO STA. 13+97.24.
 FIVE MILE CREEK PROFILE ADJUSTED FROM STA. 11+00.00 TO STA. 14+34.07.
 SEE CROSS SECTIONS.

GENTRY, SHIRLEY M. TRUSTEE B

GENTRY, LOWELL

GENTRY, SHIRLEY M. TRUSTEE B

GOVE, JUDITH A.

GENTRY, SHIRLEY M. TRUSTEE B

GOVE, JUDITH A.

BROOKS, JOEL L.

STA. 124+88.34 EX IL RTE 64=
 STA. 12+96.95 PROP FIVE MILE CREEK

Chain PSTRM contains:
 4086 4085 4079 4076 80000 80001 80002 2458 2466 2473


Beginning chain PSTRM description

| | | | | |
|----------------------------|------------------|------------------|--------------------|----------|
| Point 4086 | N | 1,963,163.9220 E | 2,439,690.9890 Sta | 10+00.00 |
| Course from 4086 to 4085 | S 17° 31' 40.00" | E Dist 72.8630 | | |
| Point 4085 | N | 1,963,094.4420 E | 2,439,712.9330 Sta | 10+72.86 |
| Course from 4085 to 4079 | S 20° 59' 10.28" | E Dist 41.4388 | | |
| Point 4079 | N | 1,963,055.7520 E | 2,439,727.7740 Sta | 11+14.30 |
| Course from 4079 to 4076 | S 9° 14' 08.94" | E Dist 39.3400 | | |
| Point 4076 | N | 1,963,016.9220 E | 2,439,734.0880 Sta | 11+53.64 |
| Course from 4076 to 80000 | S 9° 14' 08.94" | E Dist 62.1896 | | |
| Point 80000 | N | 1,962,955.5386 E | 2,439,744.0693 Sta | 12+15.83 |
| Course from 80000 to 80001 | S 21° 16' 15.27" | E Dist 126.7848 | | |
| Point 80001 | N | 1,962,837.3909 E | 2,439,790.0641 Sta | 13+42.62 |
| Course from 80001 to 80002 | S 48° 30' 23.02" | E Dist 54.6272 | | |
| Point 80002 | N | 1,962,801.1984 E | 2,439,830.9815 Sta | 13+97.24 |
| Course from 80002 to 2458 | S 36° 43' 38.42" | E Dist 51.4534 | | |
| Point 2458 | N | 1,962,759.9590 E | 2,439,861.7510 Sta | 14+48.70 |
| Course from 2458 to 2466 | S 8° 44' 04.31" | E Dist 86.8846 | | |
| Point 2466 | N | 1,962,674.0820 E | 2,439,874.9450 Sta | 15+35.58 |
| Course from 2466 to 2473 | S 43° 08' 20.39" | W Dist 87.2047 | | |
| Point 2473 | N | 1,962,610.4490 E | 2,439,815.3170 Sta | 16+22.79 |

Ending chain PSTRM description

| | | |
|-----------|-----------|------|
| PLAN | SUBMITTED | DATE |
| NOTE BOOK | PLOTTED | BY |
| NO. | DATE | |

| | | |
|-----------|-----------|------|
| PROFILE | SUBMITTED | DATE |
| NOTE BOOK | PLOTTED | BY |
| NO. | DATE | |

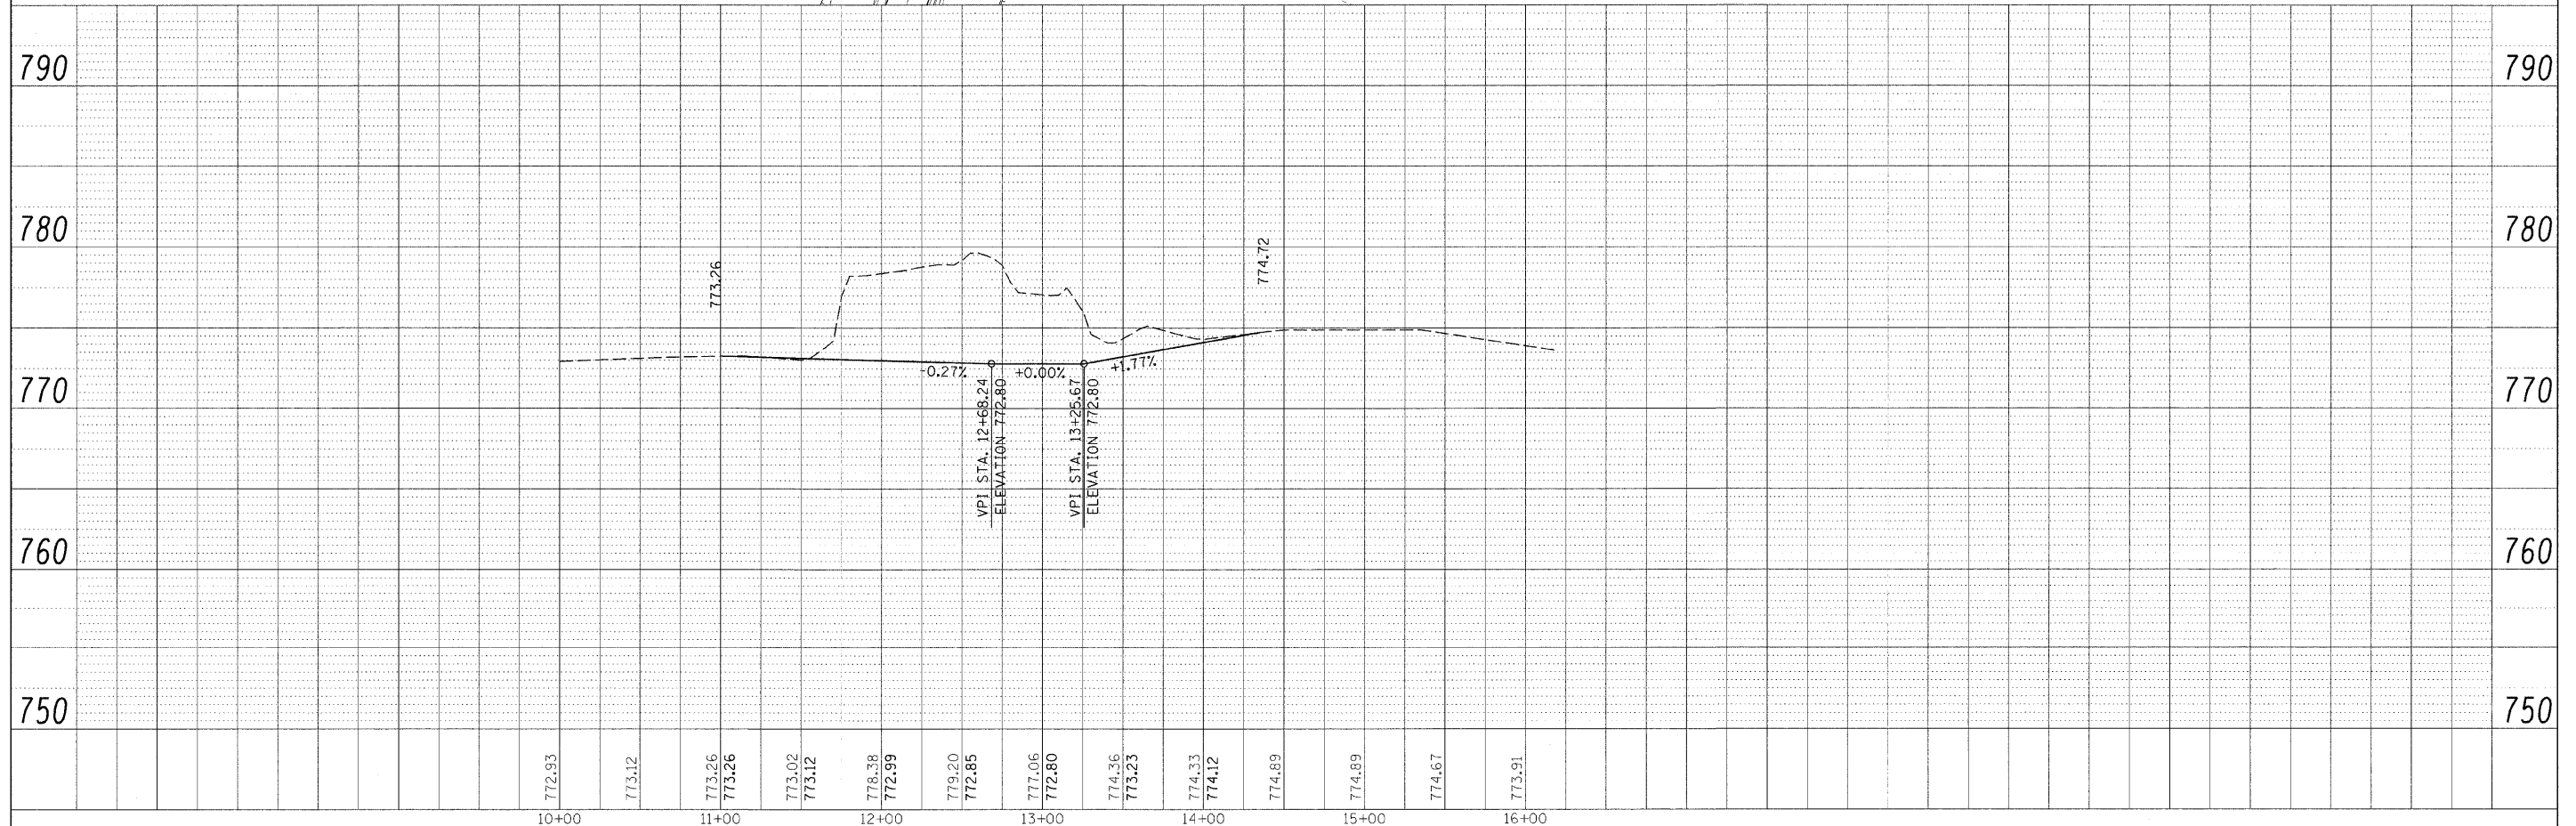

| | | | | | | | | | | | |
|-------------|-----------------------|------------|-----------|---|-------------------------|---|---------|--------|--------------|-----------|--|
| FILE NAME = | USER NAME = #USER# | DESIGNED - | REVISED - | STATE OF ILLINOIS DEPARTMENT OF TRANSPORTATION | PLAN AND PROFILE | F.A.P. RTE. | SECTION | COUNTY | TOTAL SHEETS | SHEET NO. | |
| #FILE# | PLLOT SCALE = #SCALE# | CHECKED - | REVISED - | | | 17 | 101BR-4 | OGLE | 60 | 15 | |
| | PLLOT DATE = #DATE# | DRAWN - | REVISED - | | | CONTRACT NO. 64D11 | | | | | |
| | | CHECKED - | REVISED - | | | FED. ROAD DIST. NO. ILLINOIS FED. AID PROJECT | | | | | |

SCALE: 1:50 SHEET NO. OF SHEETS STA. 10+00.00 TO STA. 16+22.79