



# EROSION CONTROL PLAN

 

ROUTE NO	SECTION	COUNTY	TOTAL SHEETS	SHEET NO
48	*	KANKAKEE	56	27
CONTRACT NO. 87374				
* 85-00221-00-BR				

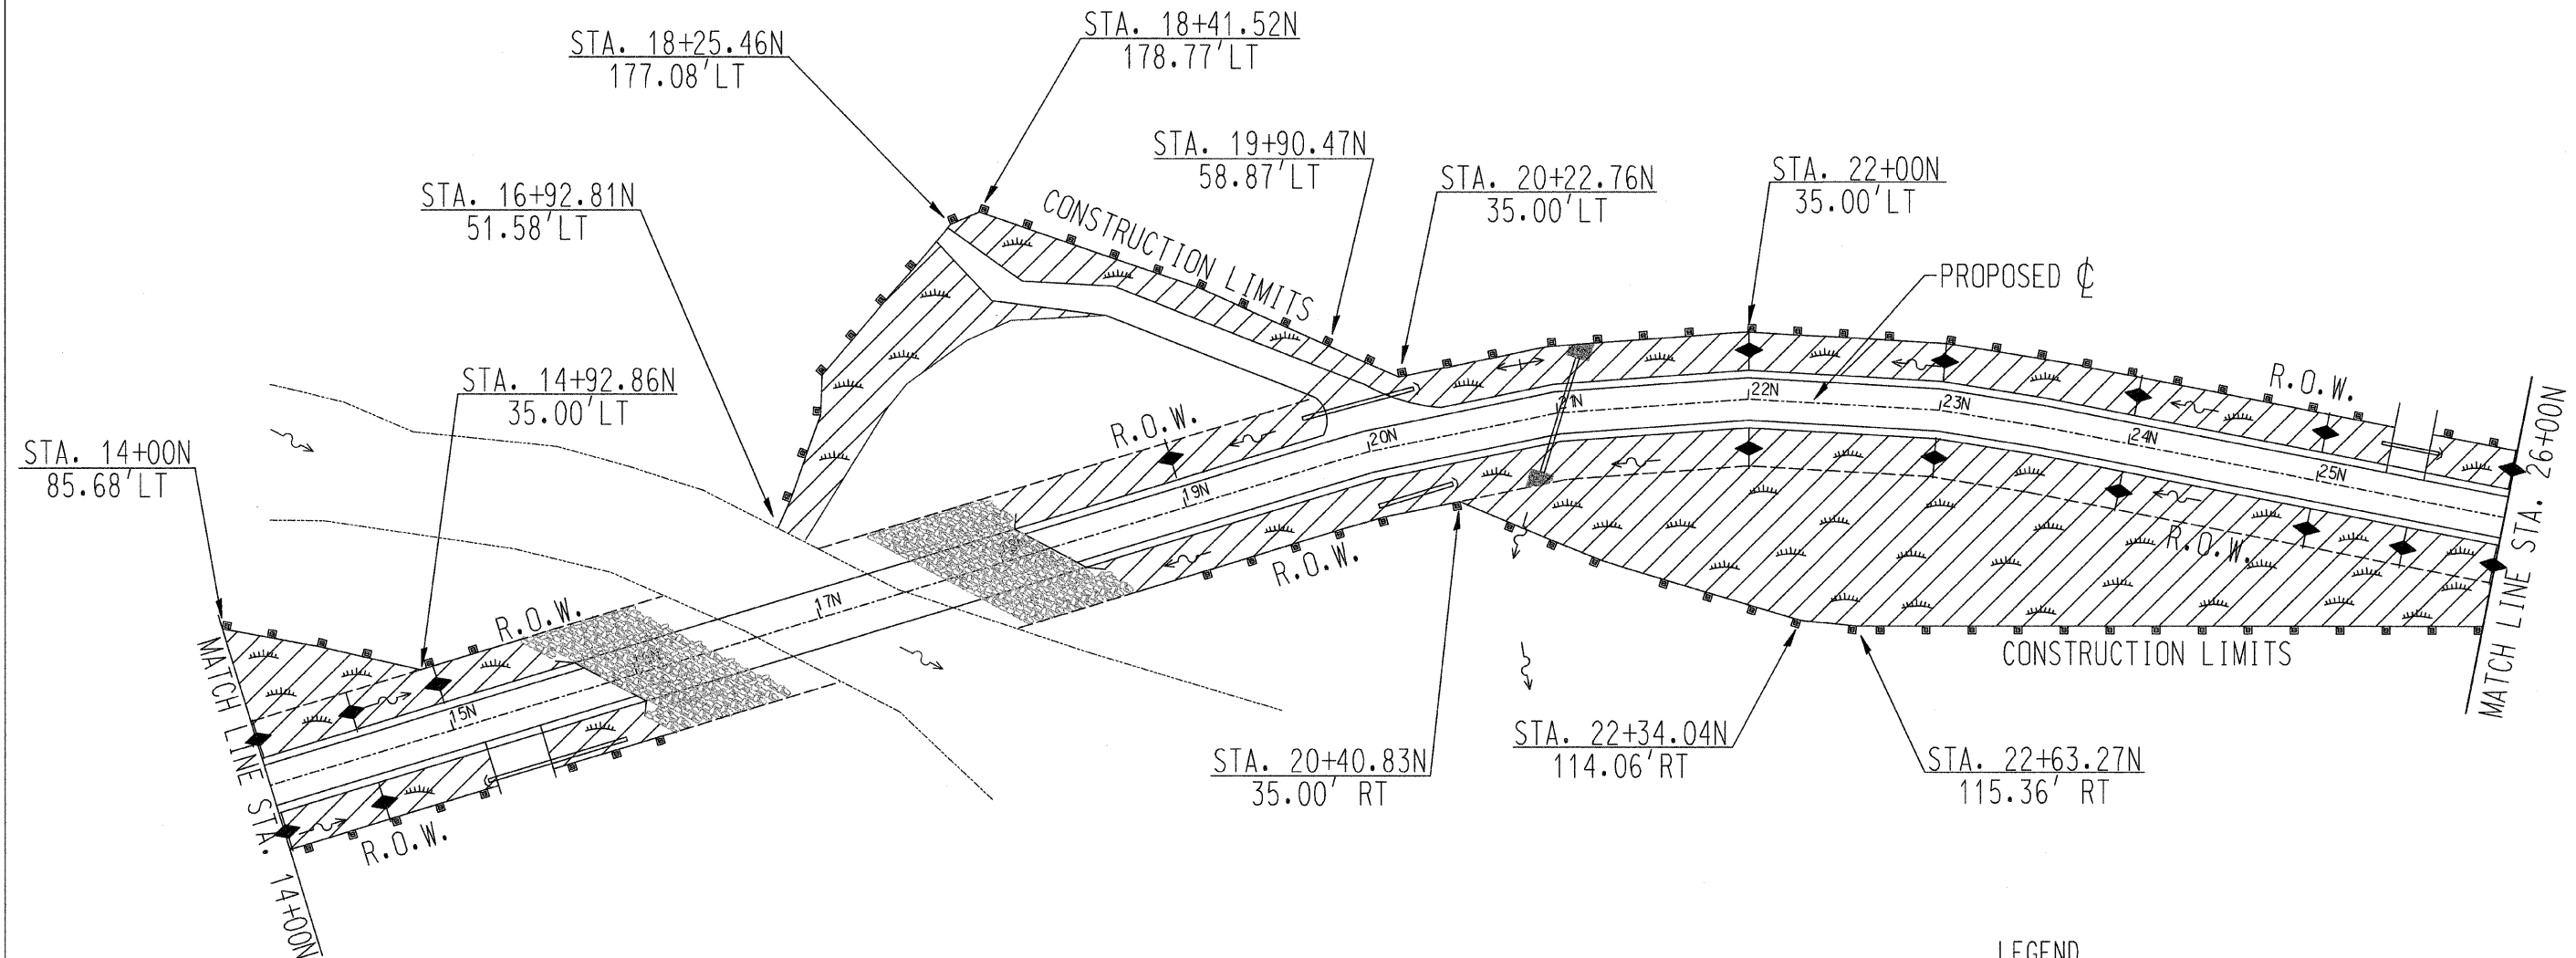

### LEGEND

- |   |  |
|---|--|
| <ul style="list-style-type: none"> <li> Temporary Erosion Control</li> <li> Seeding, Class 2 (Special) &amp; Mulch, Method 3</li> <li> Perimeter Erosion Barrier</li> <li> Inlet and Pipe Protection</li> </ul> | <ul style="list-style-type: none"> <li> Rip Rap</li> <li> Direction of Flow</li> <li> Temporary Ditch Check</li> </ul> |
|---|--|