
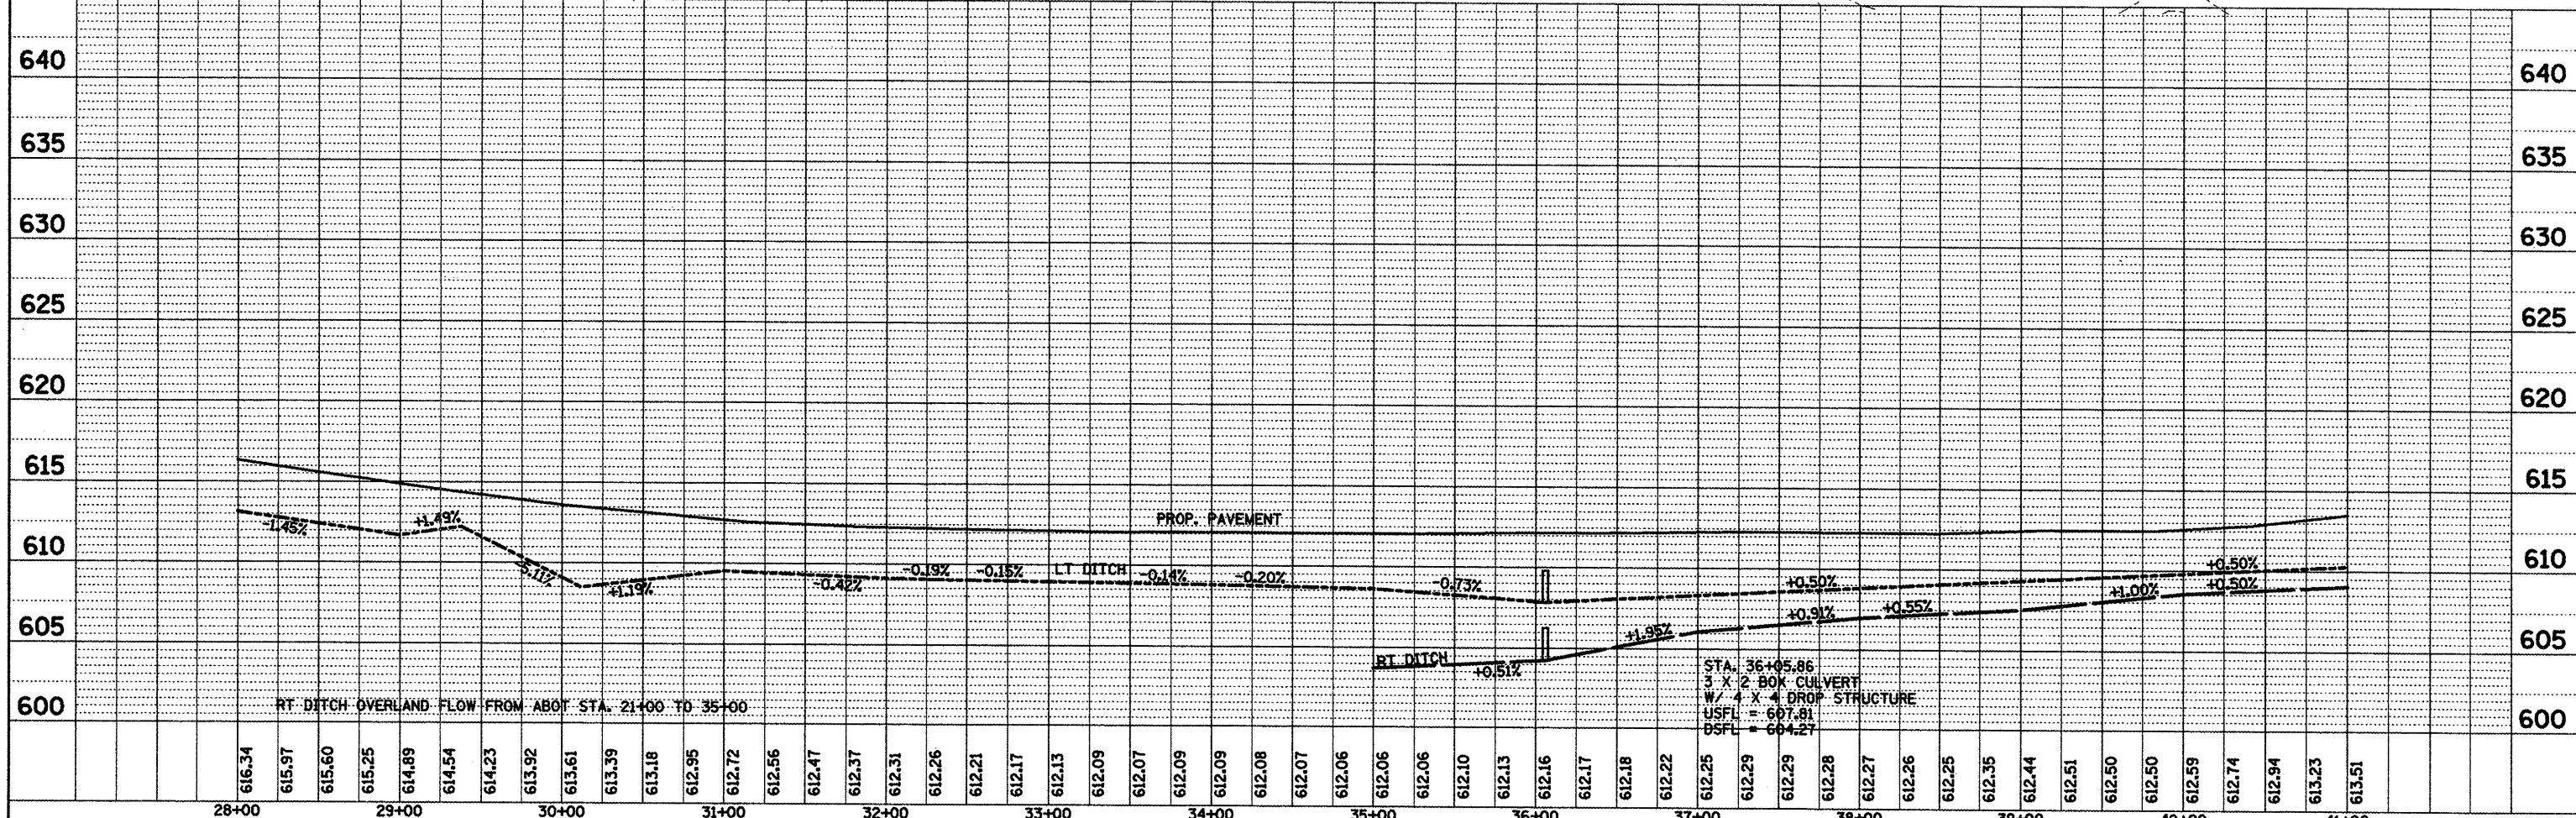
 


PLAN	SURVEYED	DATE
	ALIGNED	
	NOTED	
	FILE NAME	
	NO.	

PROFILE	SURVEYED	DATE
	NOTED	
	FILE NAME	
	NO.	

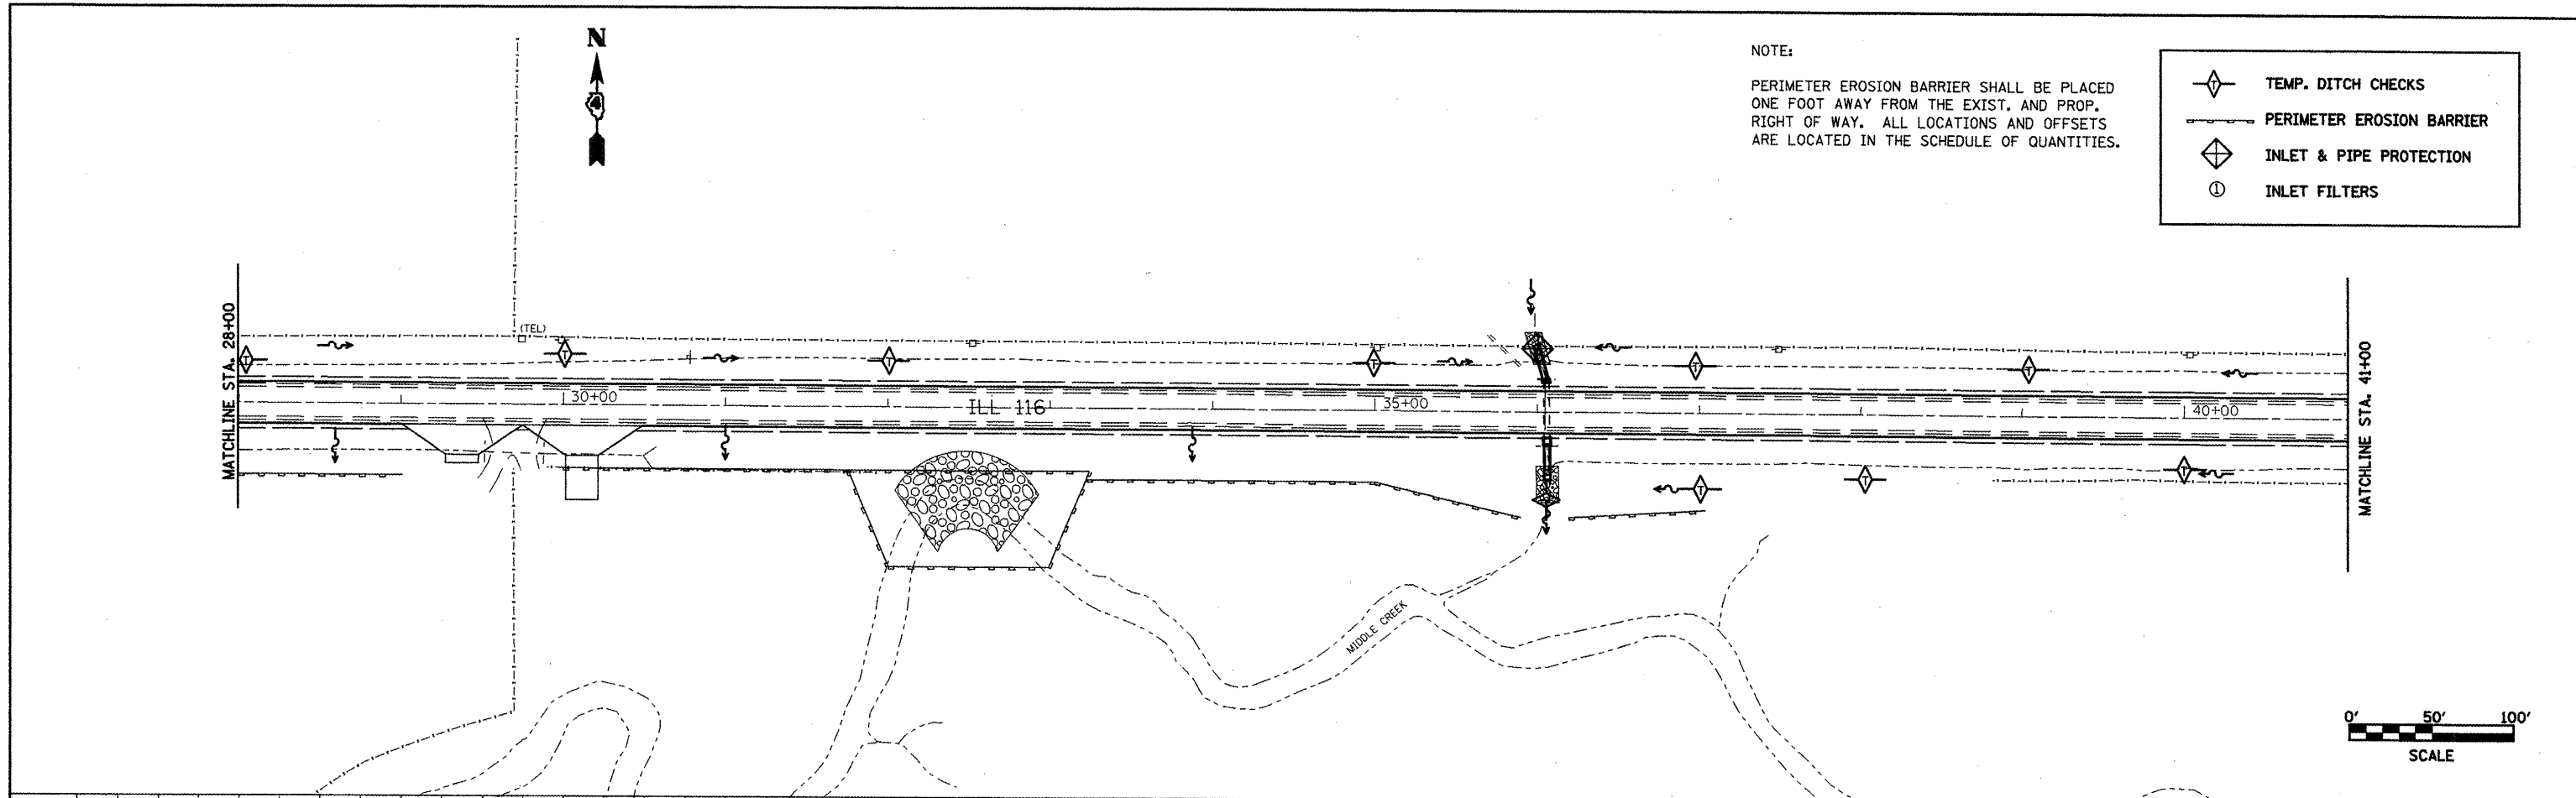

FILE NAME = draindetail.dgn	USER NAME = ghidnam	DESIGNED -	REVISED -	STATE OF ILLINOIS DEPARTMENT OF TRANSPORTATION	TEMPORARY EROSION CONTROL IL 116 STA. 28+00 TO STA. 41+00		F.A.P. RTE. 665	SECTION	COUNTY HENDERSON	TOTAL SHEETS 193	SHEET NO. 793
		DRAWN -	REVISED -		SCALE:	SHEET NO. OF SHEETS	STA. TO STA.	CONTRACT NO. 88773		ILLINOIS FED. AID PROJECT	
		CHECKED -	REVISED -								
		DATE -	REVISED -								