



PLAN	SURVEYED	DATE
	PLOTTED	BY
	ALIGNED	CHECKED
	NOTED	FILE NAME
	NO.	

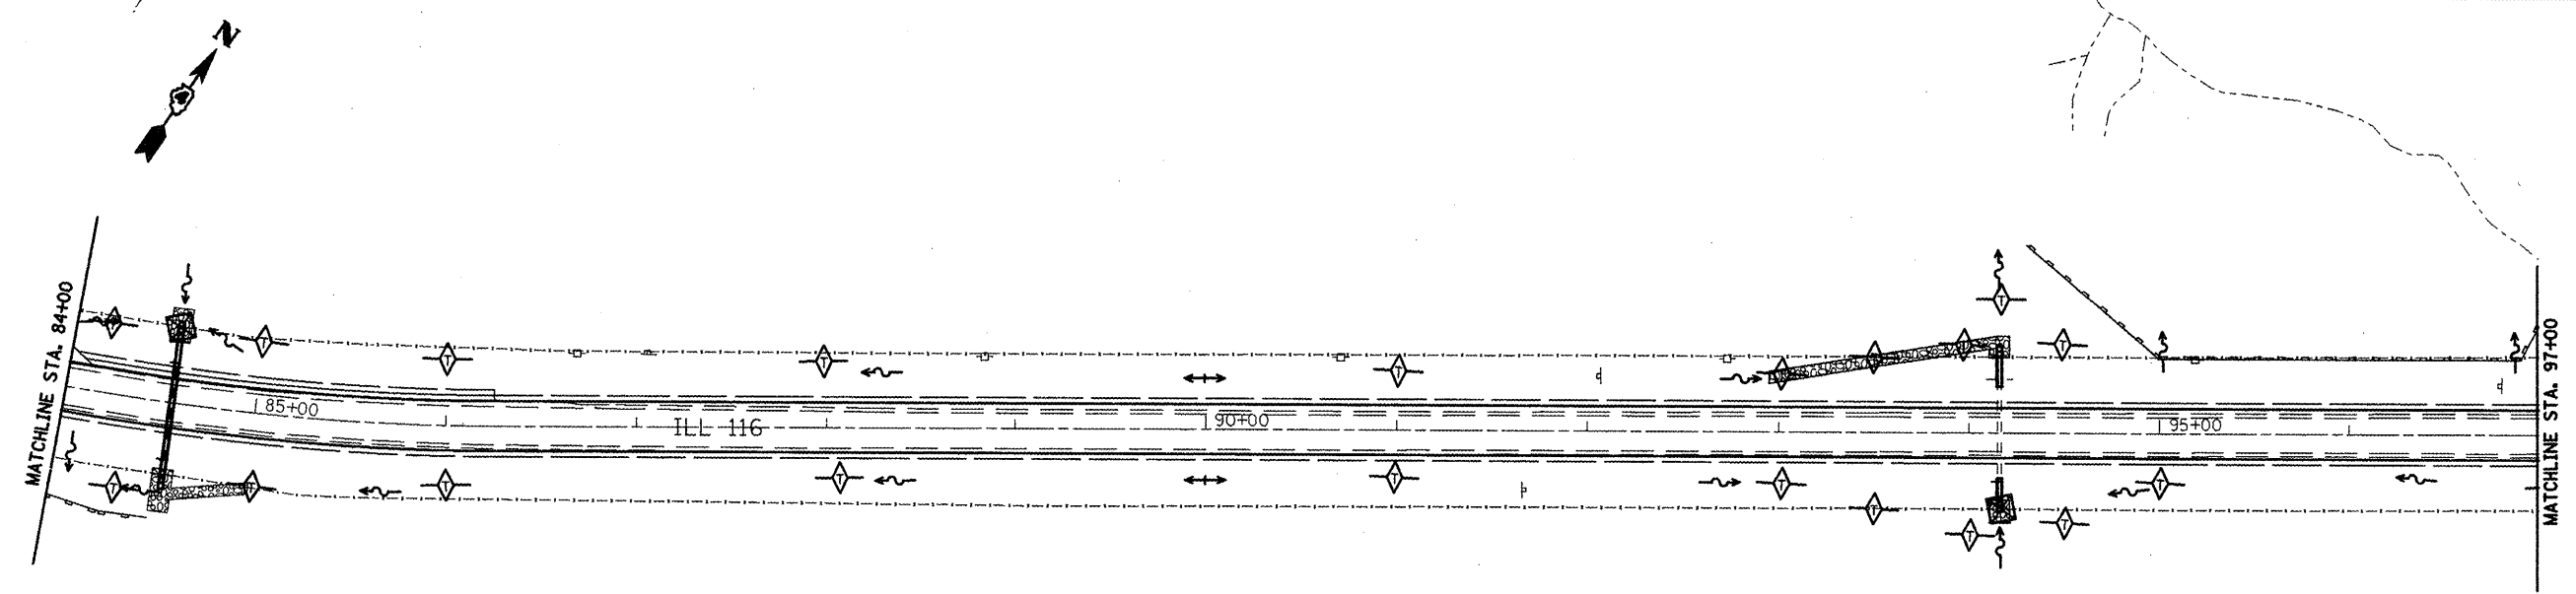


NOTE:  
 PERIMETER EROSION BARRIER SHALL BE PLACED ONE FOOT AWAY FROM THE EXIST. AND PROP. RIGHT OF WAY. ALL LOCATIONS AND OFFSETS ARE LOCATED IN THE SCHEDULE OF QUANTITIES.

 

	TEMP. DITCH CHECKS
	PERIMETER EROSION BARRIER
	INLET & PIPE PROTECTION
	INLET FILTERS

PROFILE	SURVEYED	DATE
	PLOTTED	BY
	GRADES CHECKED	CHECKED
	STRUCTURE NOTATION	EXTD
	NO.	

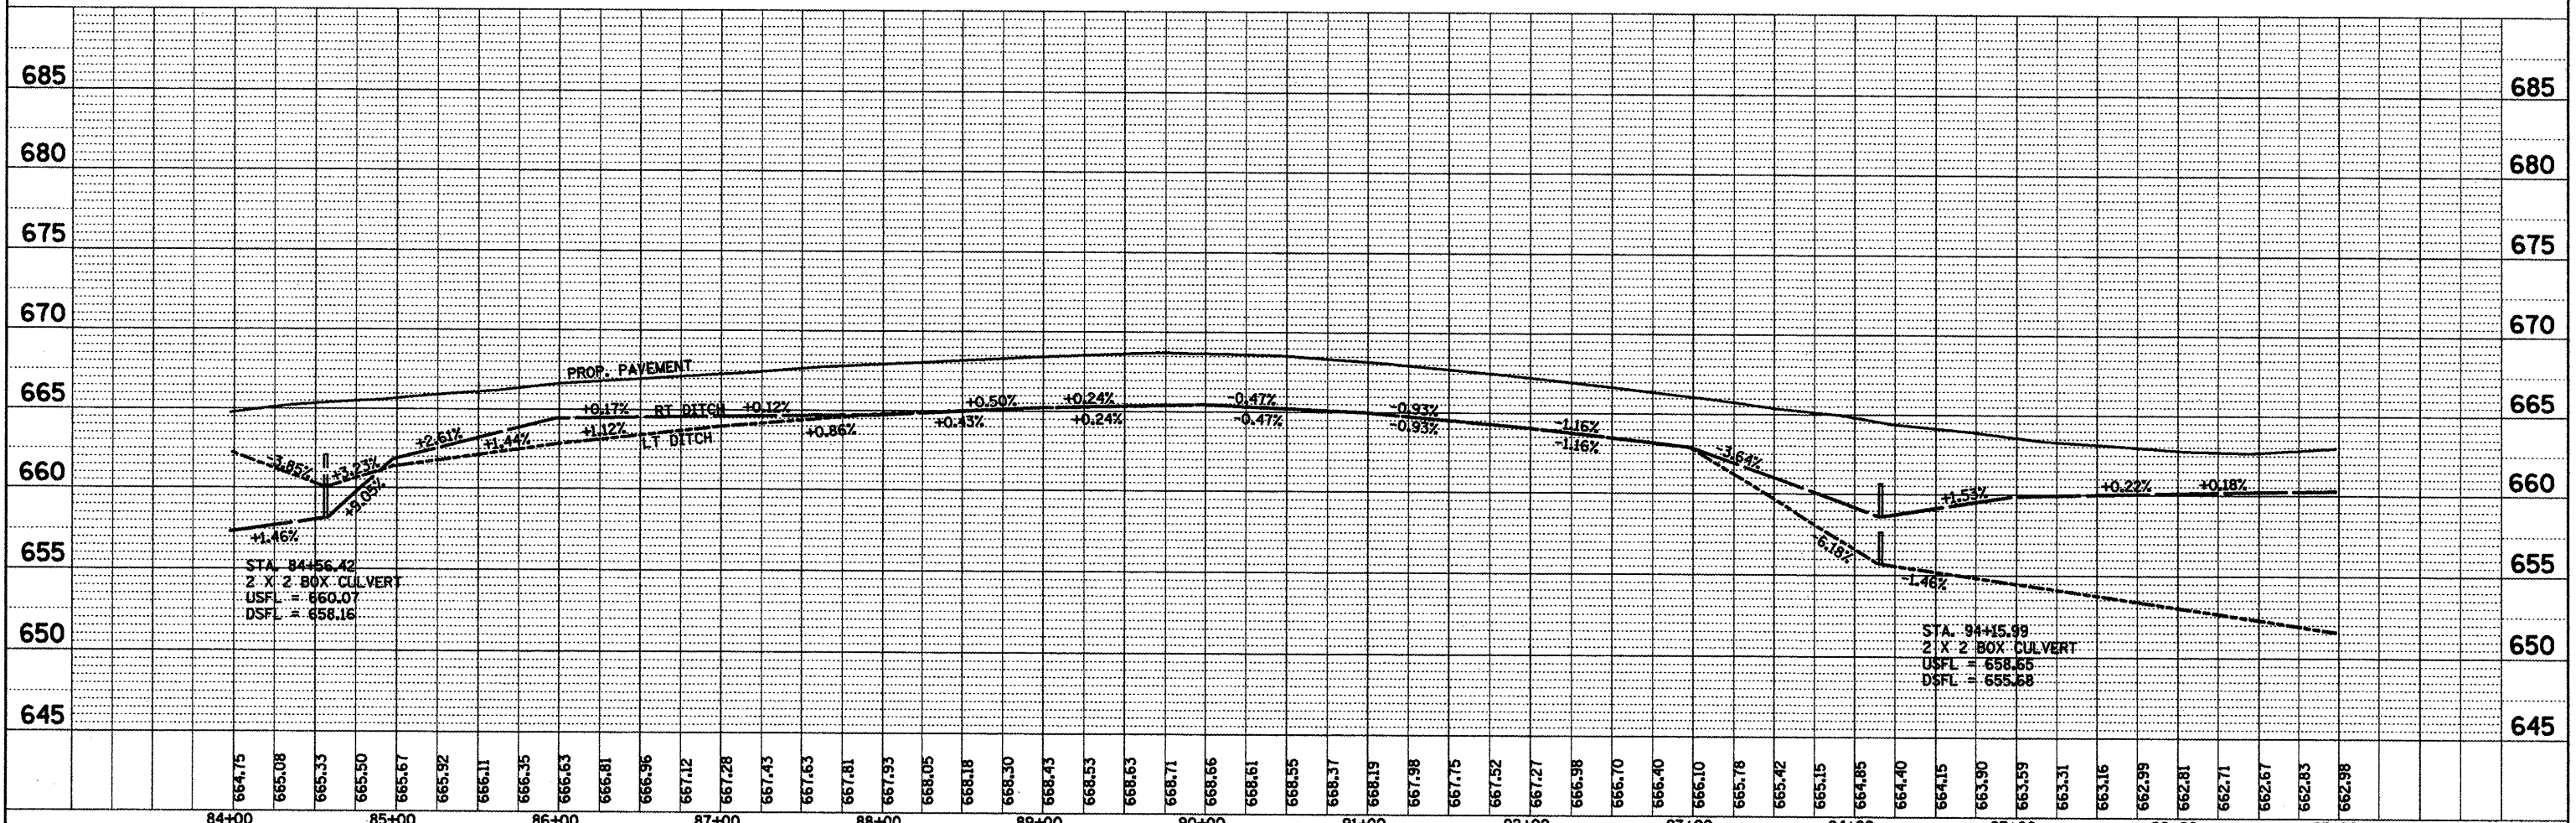

FILE NAME = draindetail.dgn	USER NAME = ghdreem	DESIGNED -	REVISED -	<b>STATE OF ILLINOIS DEPARTMENT OF TRANSPORTATION</b>	<b>TEMPORARY EROSION CONTROL ILL 116 STA. 84+00 TO STA. 97+00</b>		F.A.P. RTE. 665	SECTION	COUNTY HENDERSON	TOTAL SHEETS 197	SHEET NO. 197
	PLOT SCALE = 100.0000' / IN.	DRAWN -	REVISED -		SCALE:	SHEET NO. OF SHEETS STA. TO STA.	FED. ROAD DIST. NO.	ILLINOIS FED. AID PROJECT	CONTRACT NO. 88773		
	PLOT DATE = 1/20/2009	CHECKED -	REVISED -								
		DATE -	REVISED -								