



PLAN	SURVEYED	DATE
	PLOTTED	
	CHECKED	
	BY	
	NO.	
	FILE NAME	

PROFILE	SURVEYED	DATE
	PLOTTED	
	CHECKED	
	BY	
	NO.	
	FILE NAME	

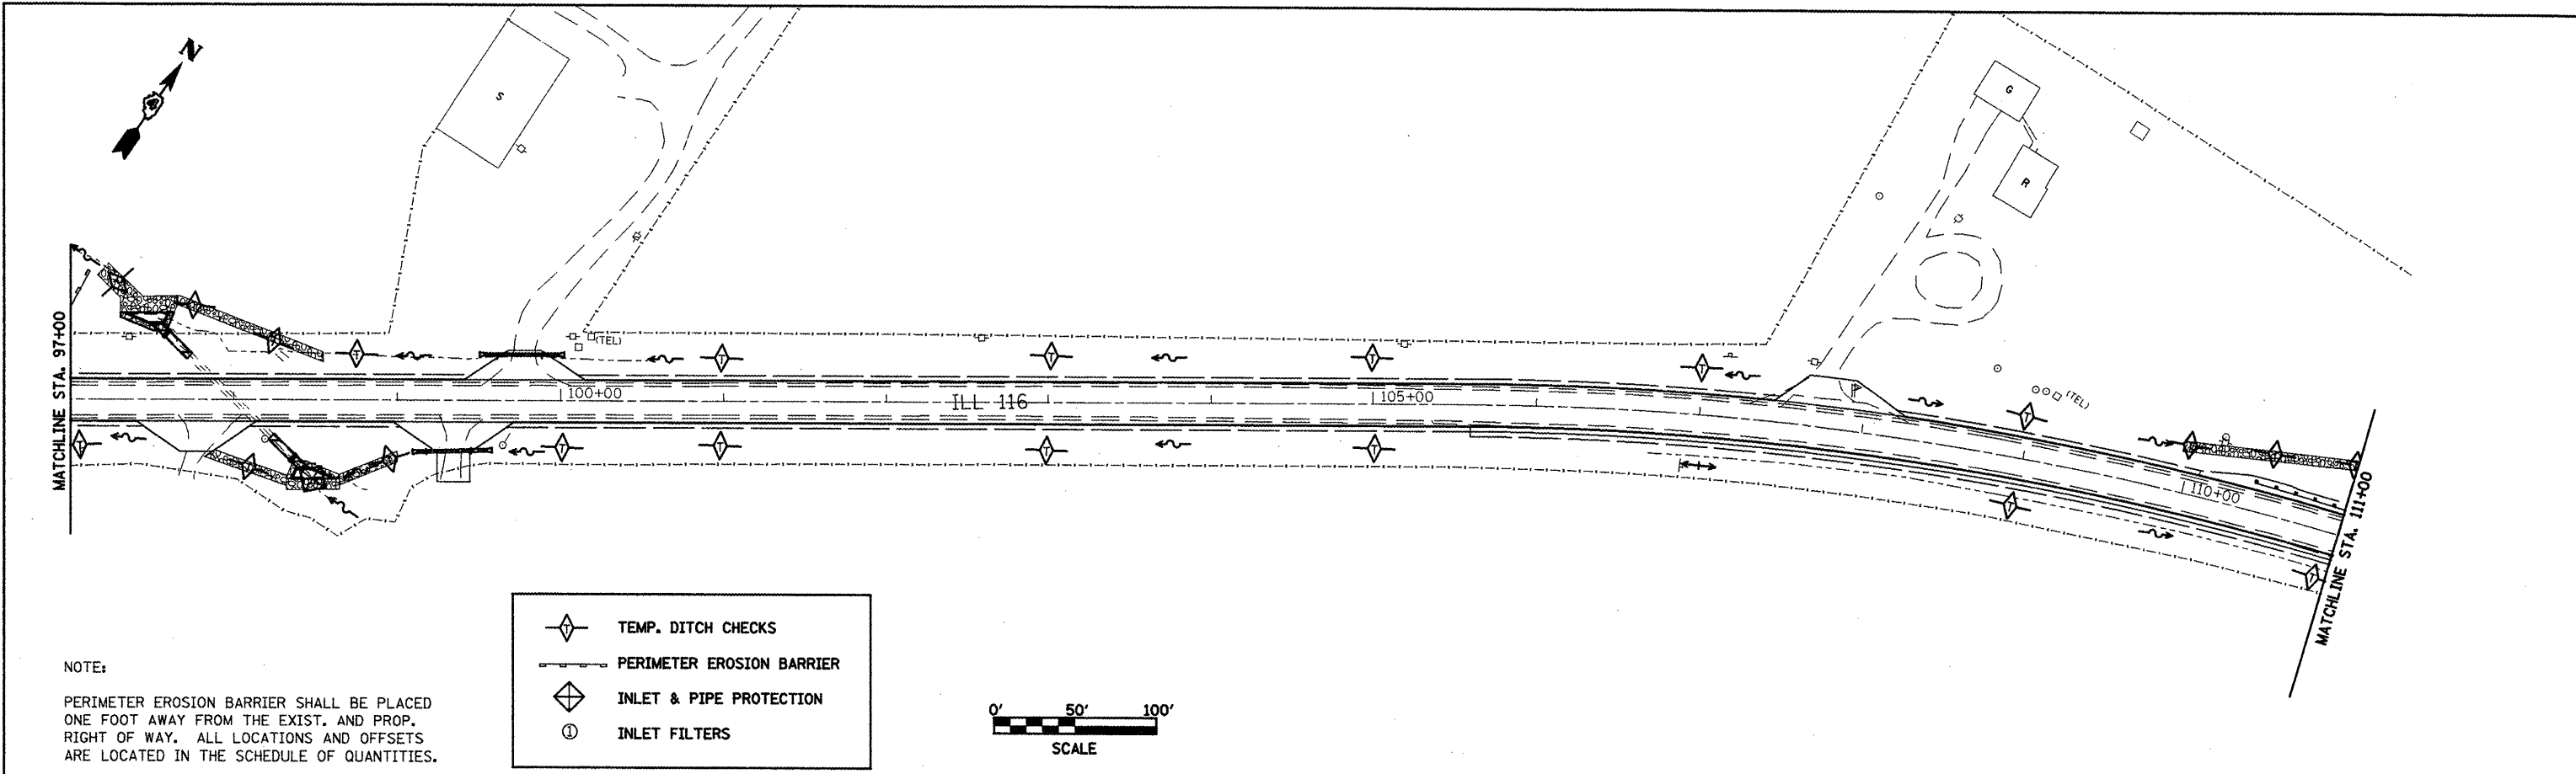

NOTE:
PERIMETER EROSION BARRIER SHALL BE PLACED ONE FOOT AWAY FROM THE EXIST. AND PROP. RIGHT OF WAY. ALL LOCATIONS AND OFFSETS ARE LOCATED IN THE SCHEDULE OF QUANTITIES.

- TEMP. DITCH CHECKS
- PERIMETER EROSION BARRIER
- INLET & PIPE PROTECTION
- INLET FILTERS

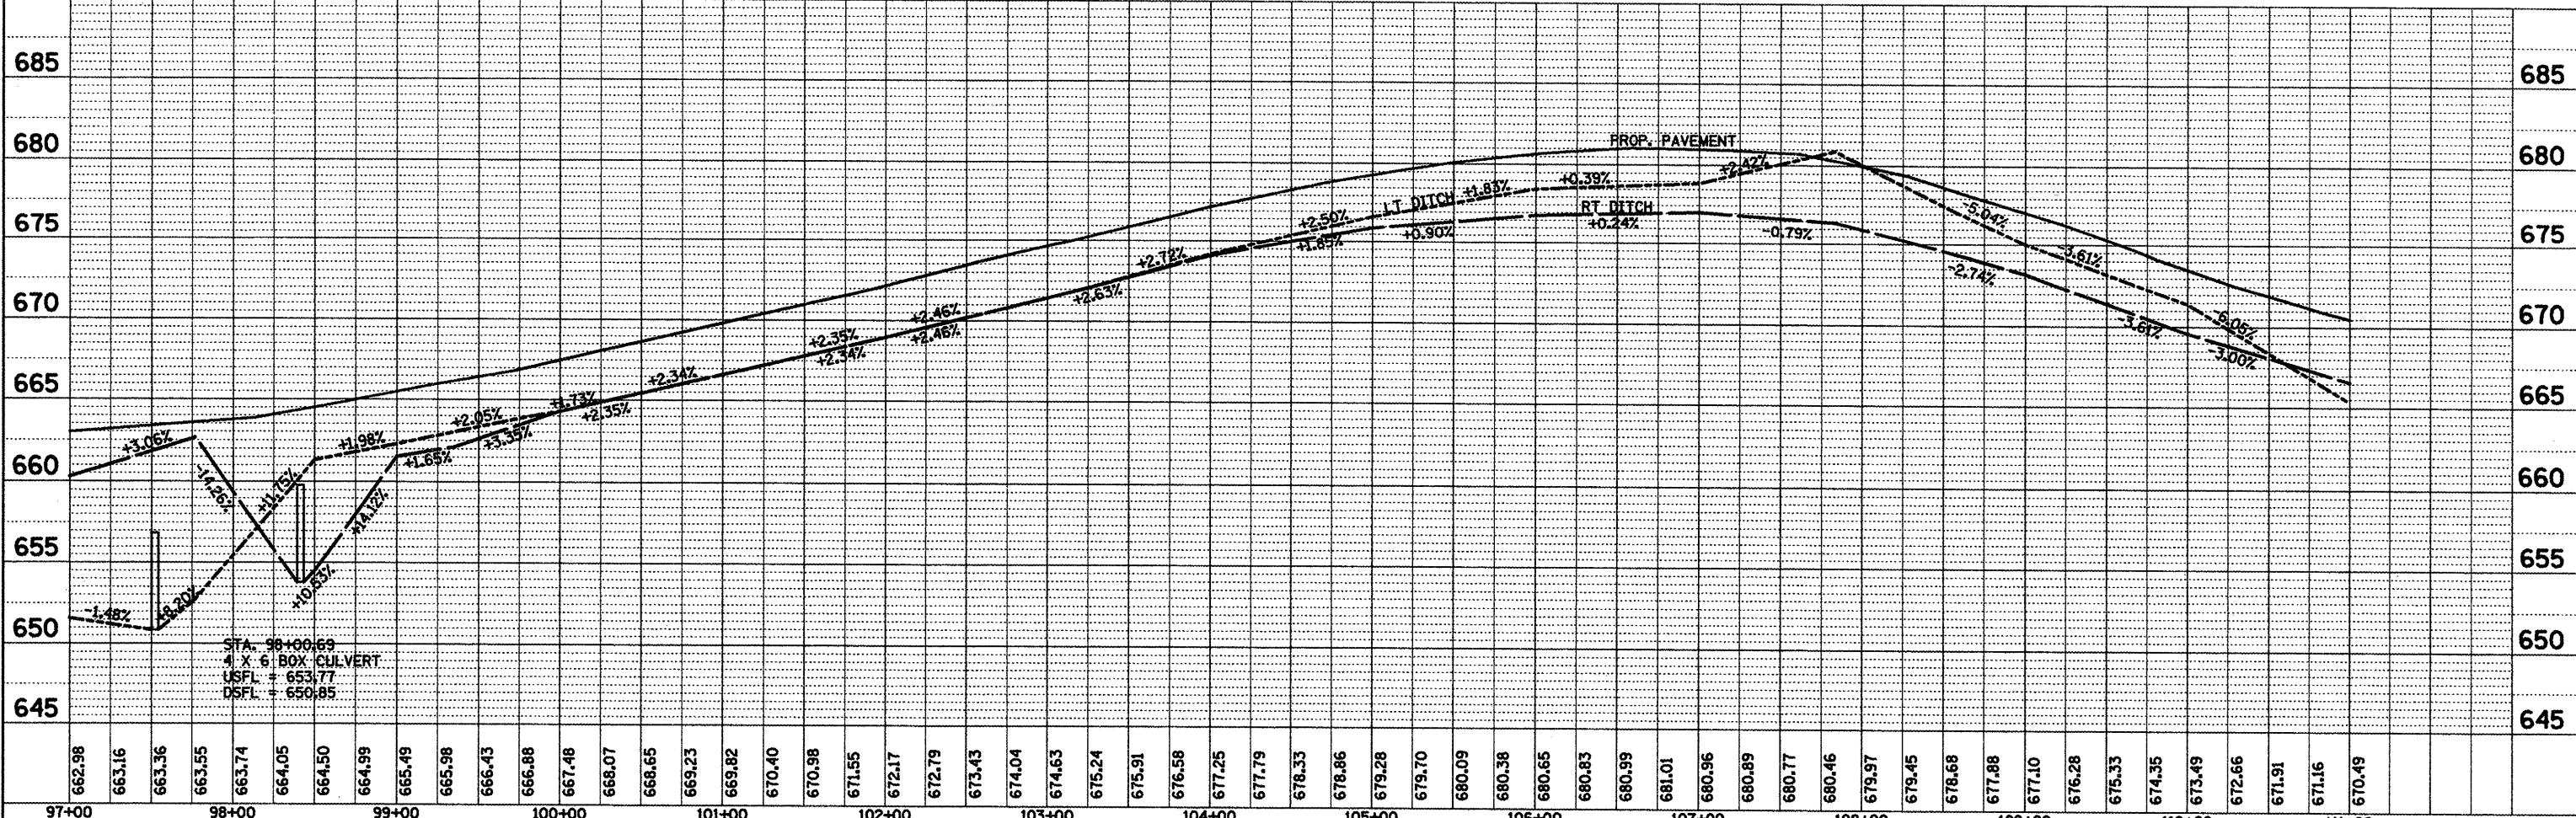

FILE NAME = d:\eindetail.dgn	USER NAME = ghidnaam	DESIGNED -	REVISED -	STATE OF ILLINOIS DEPARTMENT OF TRANSPORTATION	TEMPORARY EROSION CONTROL IL 116 STA. 97+00 TO STA. 111+00	F.A.P. RTE. 665	SECTION	COUNTY HENDERSON	TOTAL SHEETS 798	SHEET NO. 798		
	PLOT SCALE = 100.0000' / IN.	DRAWN -	REVISED -			SCALE:	SHEET NO. OF SHEETS STA. TO STA.	CONTRACT NO. 88773				
	PLOT DATE = 1/20/2009	CHECKED -	REVISED -			FED. ROAD DIST. NO. ILLINOIS FED. AID PROJECT						
		DATE -	REVISED -									